


Vent pipe to terminate a min. of 900mm above window openings with a wire cage or similar perforated cover.



## SIDE (NORTH FACING) ELEVATION

Any underfloor ventilation to existing house to be maintained via 100mm diam. PVCu pipes within the new floor & connected to air bricks. Use telescopic ventilators if necessary.

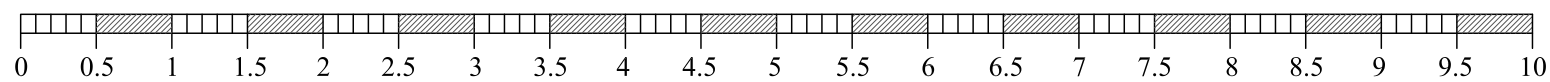

SCALE (metres)

PAPER SIZE: A3

Doors to have toughened glass. Glass to satisfy the requirements of BS EN 12600 and BS 6206.

*Proposed*

© PHIL WALSH ARCHITECTURAL SERVICES 2024.  
THIS DRAWING HAS BEEN PREPARED FOR LOCAL AUTHORITY APPLICATIONS AND TO OBTAIN BUILDERS QUOTATIONS (WHERE APPLICABLE) ONLY.  
DIMENSIONS ARE IN MILLIMETRES - TO BE CHECKED ON SITE (WHERE APPLICABLE).

Project:	EXTENSIONS AND ALTERATIONS		
Address:	4 SWAN COTTAGES, SOWERBY ROAD, SOWERBY, PRESTON		
Client:	MR. J. & MRS. L. WILSON		
SCALE:	1:50	DRWG NO.	24-1314-11
		DATE:	FEB. '24
<b>PHIL WALSH</b>		<i>Architectural Services</i>	
1 Regent Park, Fulwood, Preston PR2 9WX		e-mail: pwplans@gmail.com	
		Tel. 07974 553991	