



Glidevale G3 Slate Ventilators at 1.0m max. centres for low level roof void ventilation equal to a continuous gap 10mm wide. Or similar. See Roof Plan.


Note: as this elevation won't be seen and has limited accessibility, build with external skin of common/concrete brickwork or dense blockwork.

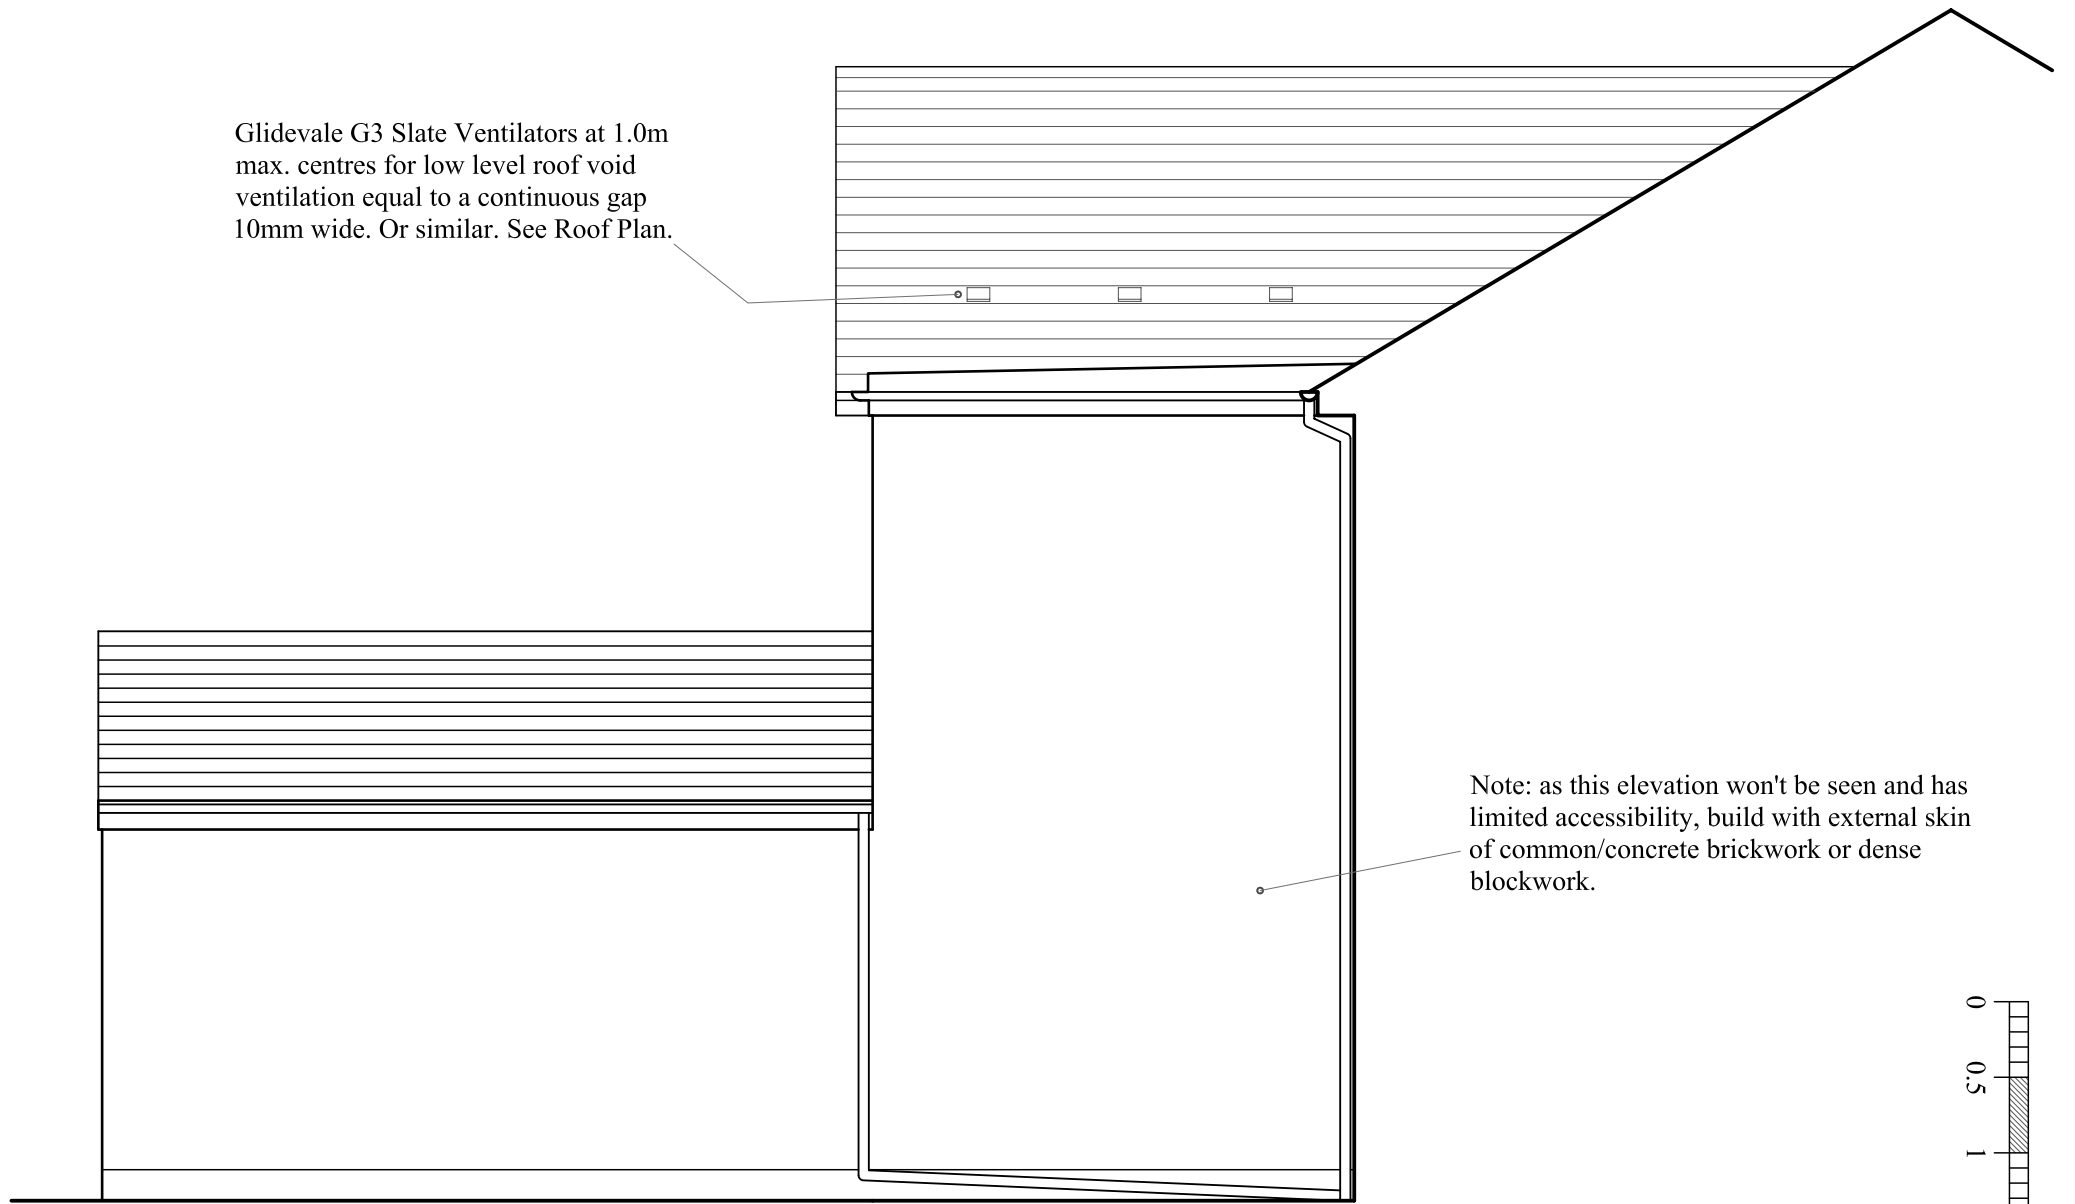

SIDE (SOUTH FACING) ELEVATION *Proposed*

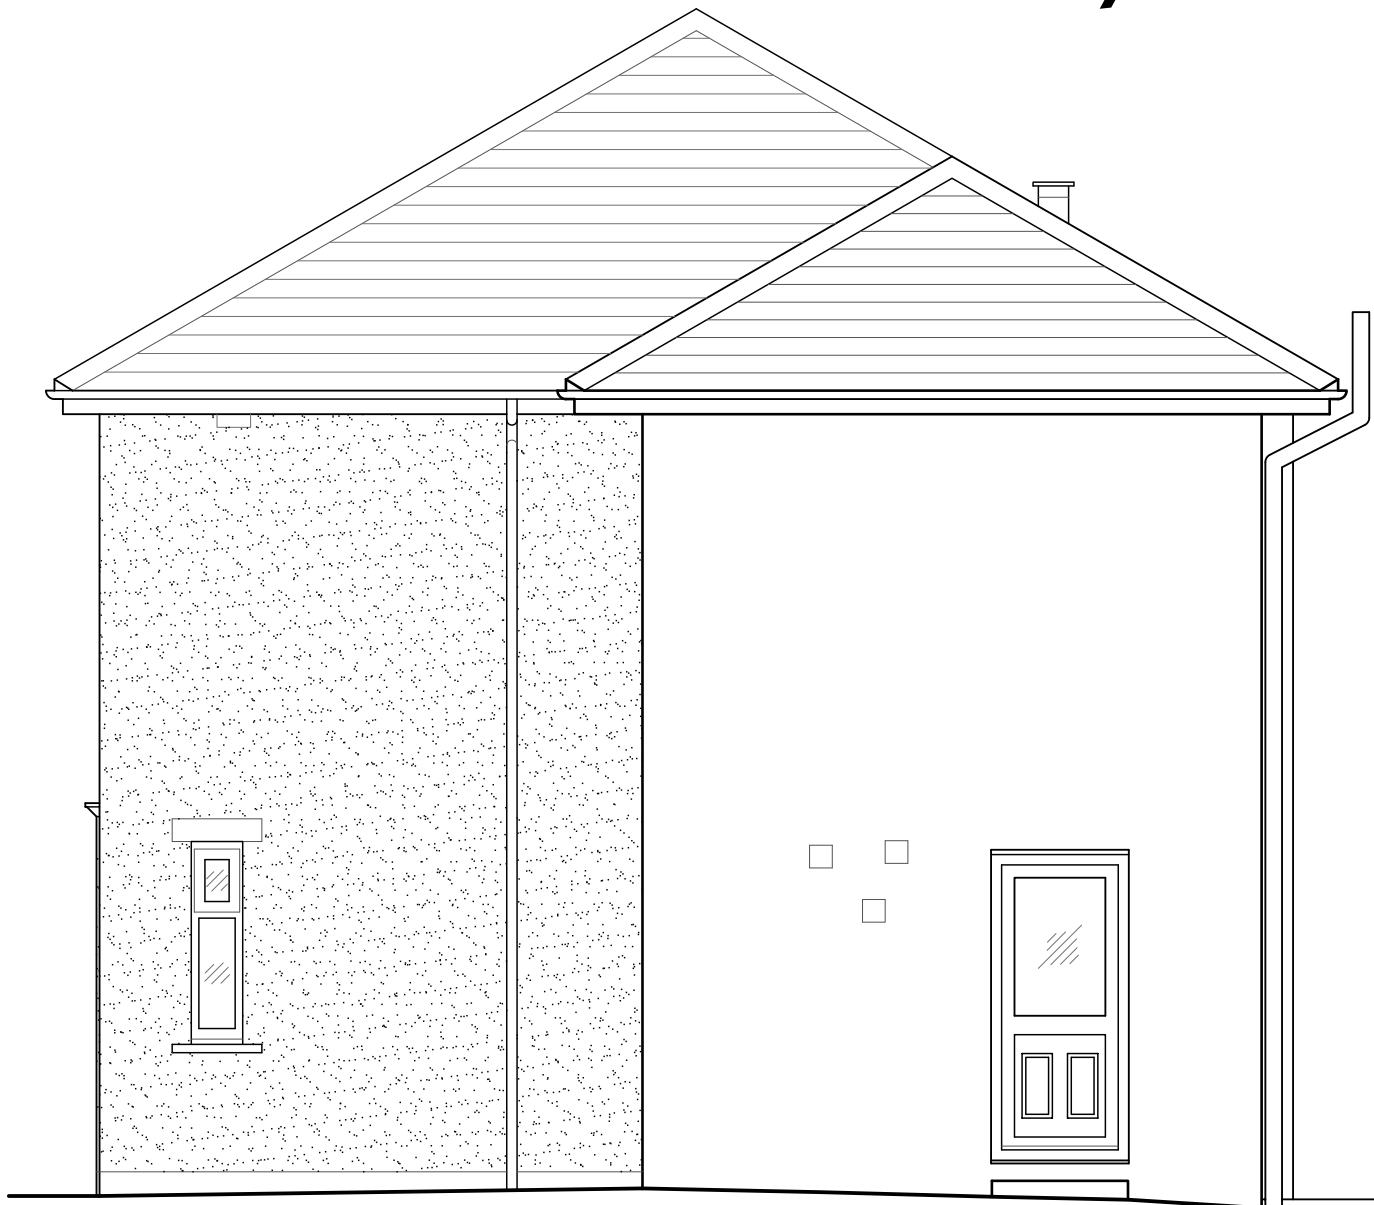

SIDE (NORTH FACING) ELEVATION *Existing*

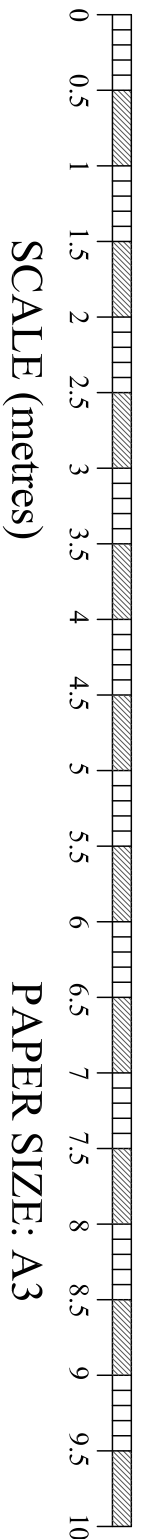

© PHIL WALSH ARCHITECTURAL SERVICES 2024.
THIS DRAWING HAS BEEN PREPARED FOR LOCAL AUTHORITY APPLICATIONS AND TO OBTAIN BUILDERS QUOTATIONS (WHERE APPLICABLE) ONLY.
DIMENSIONS ARE IN MILLIMETRES - TO BE CHECKED ON SITE (WHERE APPLICABLE).

Project:	EXTENSIONS AND ALTERATIONS		
Address:	4 SWAN COTTAGES, SOWERBY ROAD, SOWERBY, PRESTON		
Client:	MR. J. & MRS. L. WILSON		
SCALE:	1:50	DRWG NO.	24-1314-10
		DATE:	FEB. '24
PHIL WALSH		<i>Architectural Services</i>	
1 Regent Park, Fulwood, Preston PR2 9WX			
e-mail: pwplans@gmail.com		Tel. 07974 553991	