
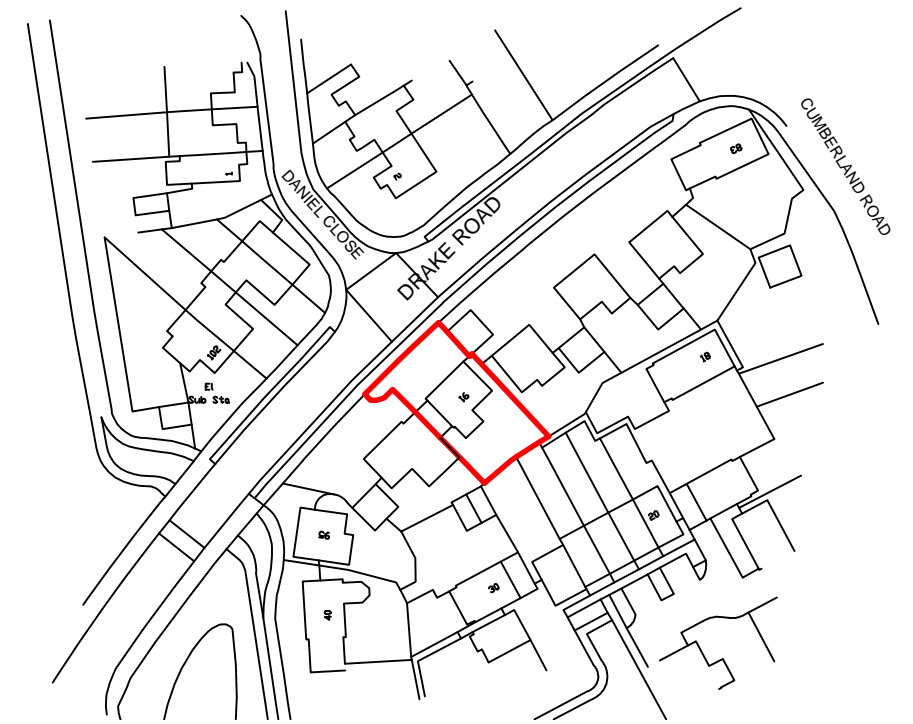


Proposed block plan - Scale 1:500

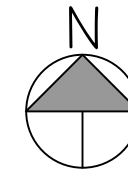

Location plan - Scale 1:1250

Address:
91 Drake Rd,
Chafford Hundred,
Grays
RM16 6DR

| | |
|------------------------------|------------------------------|
| Project number 1120-38-LP | Location and block plan |
| Date 23-04-24 | |
| Drawn by AM | Scale 1:500 & 1:1250 @ A3 |
| Checked by Client | |

Notes

