


Original Paper Size A3

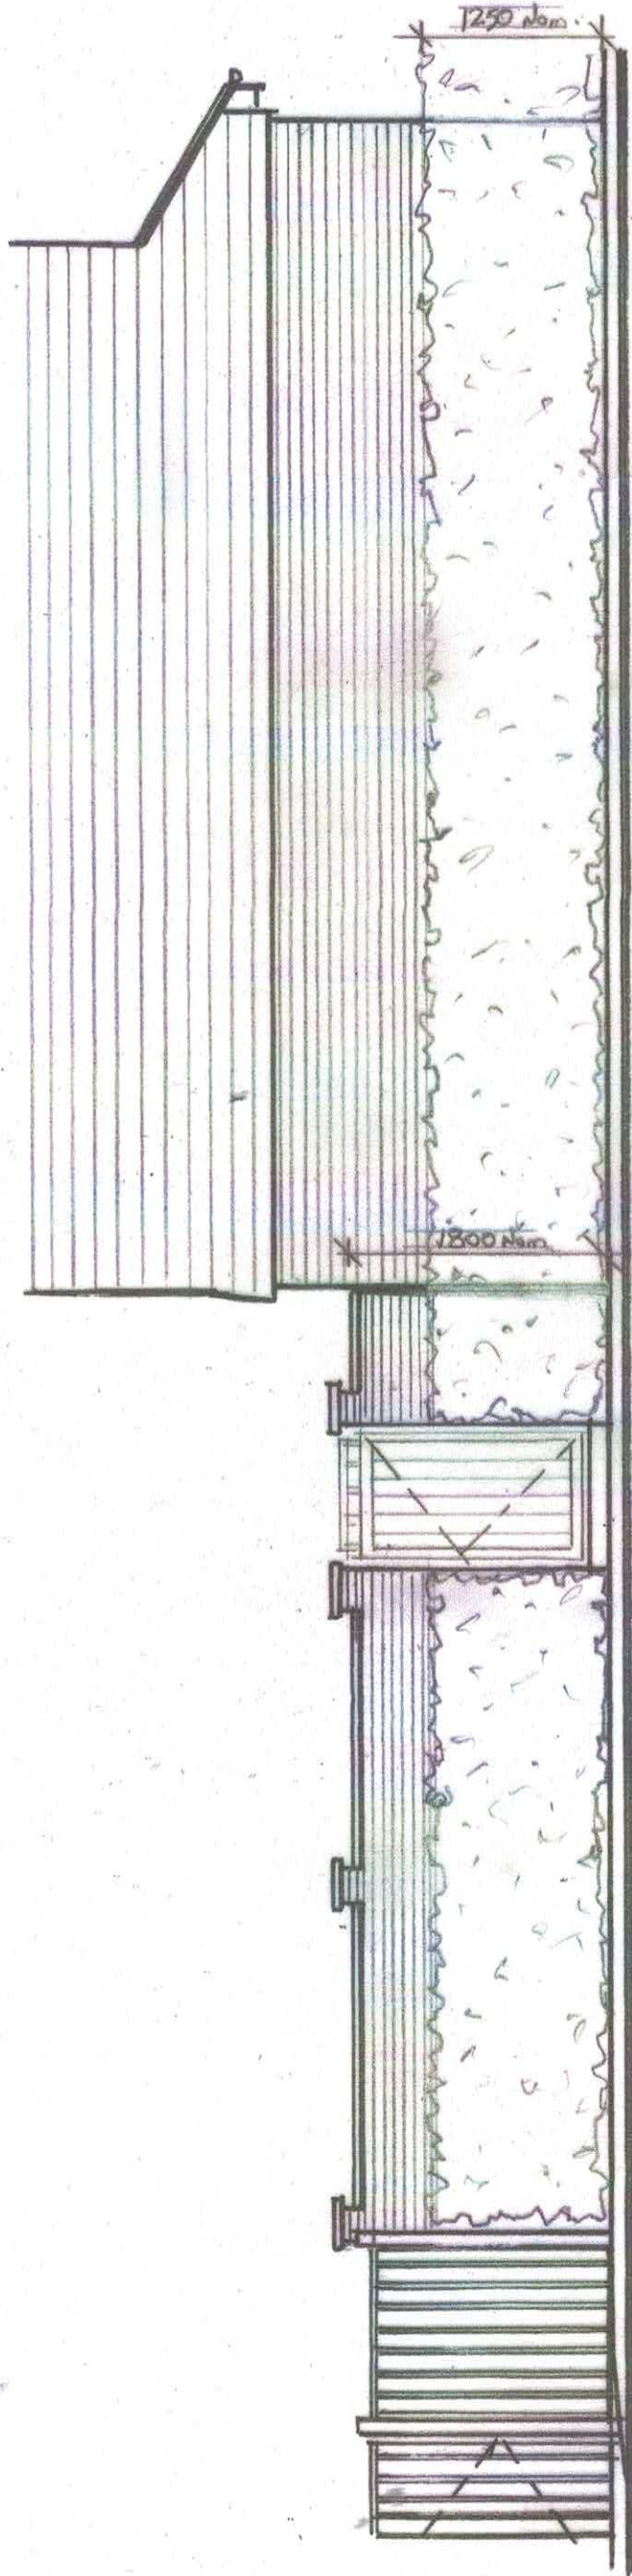

2 SIDE (north west) ELEVATION
1:50
as existing

PDA ARCHITECTS
59 ROYAL AVENUE, CALCOTE, READING,
BERKSHIRE, RG1 4UL
Tel: 01183 761466

This Drawing is the copyright of PDA Architects and may not be reproduced without prior written permission. Checked on site. All dimensions are to be reported to the architect. Any errors or omissions are to be reported to the architect.



1 FRONT (south west) ELEVATION
1:50
as existing

3 CROSS SECTION A-A
1:50
as existing

client	Mr. & Mrs. M. Henderson.
job	Replacement of Existing Side Boundary Wall with Timber Fence at: 16 SANDY MEAD, SPRINGFIELD PARK, MAIDENHEAD, SL6 2YS.
title	ELEVATIONS. (as existing).
drawn	P.D.
scale	1:50.
date	March 2024
job ref:	SMSF/16
Drawg no.	P03
rev.	