


1 Ground
1 : 50

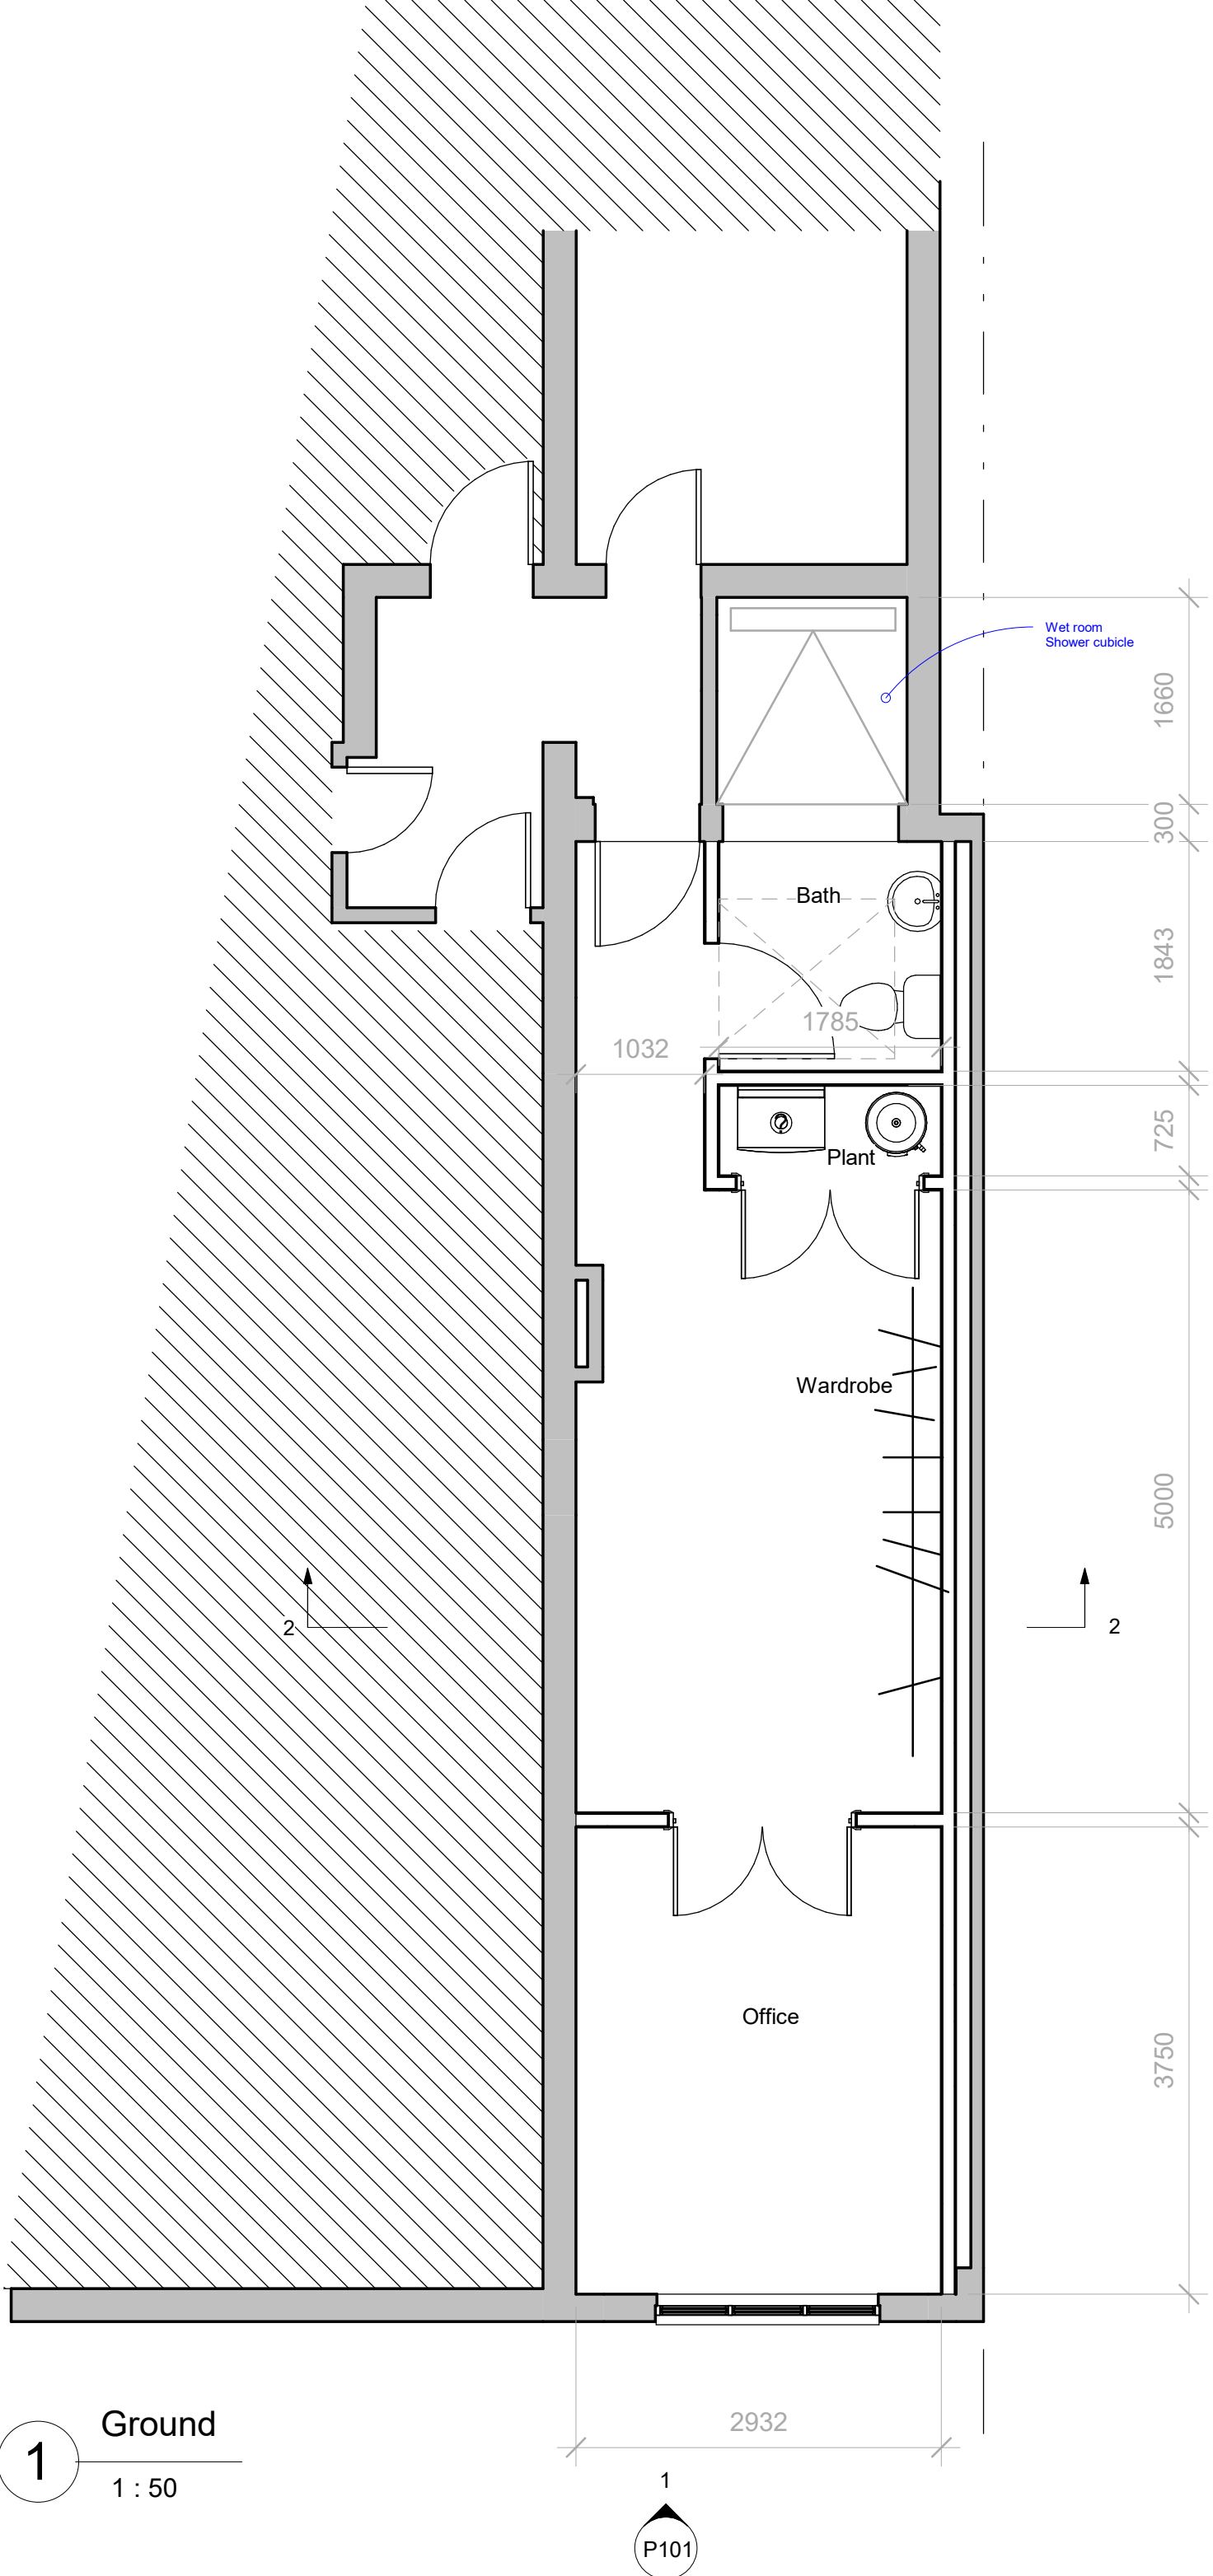


1
P101


DO NOT SCALE ANY DRAWINGS. ALL DIMENSIONS ARE IN MILLIMETRES (mm) AND ARE TO BE CHECKED ON SITE BY THE CONTRACTOR PRIOR TO ORDERING MATERIALS AND STARTING CONSTRUCTION.




1 Front
1 : 50

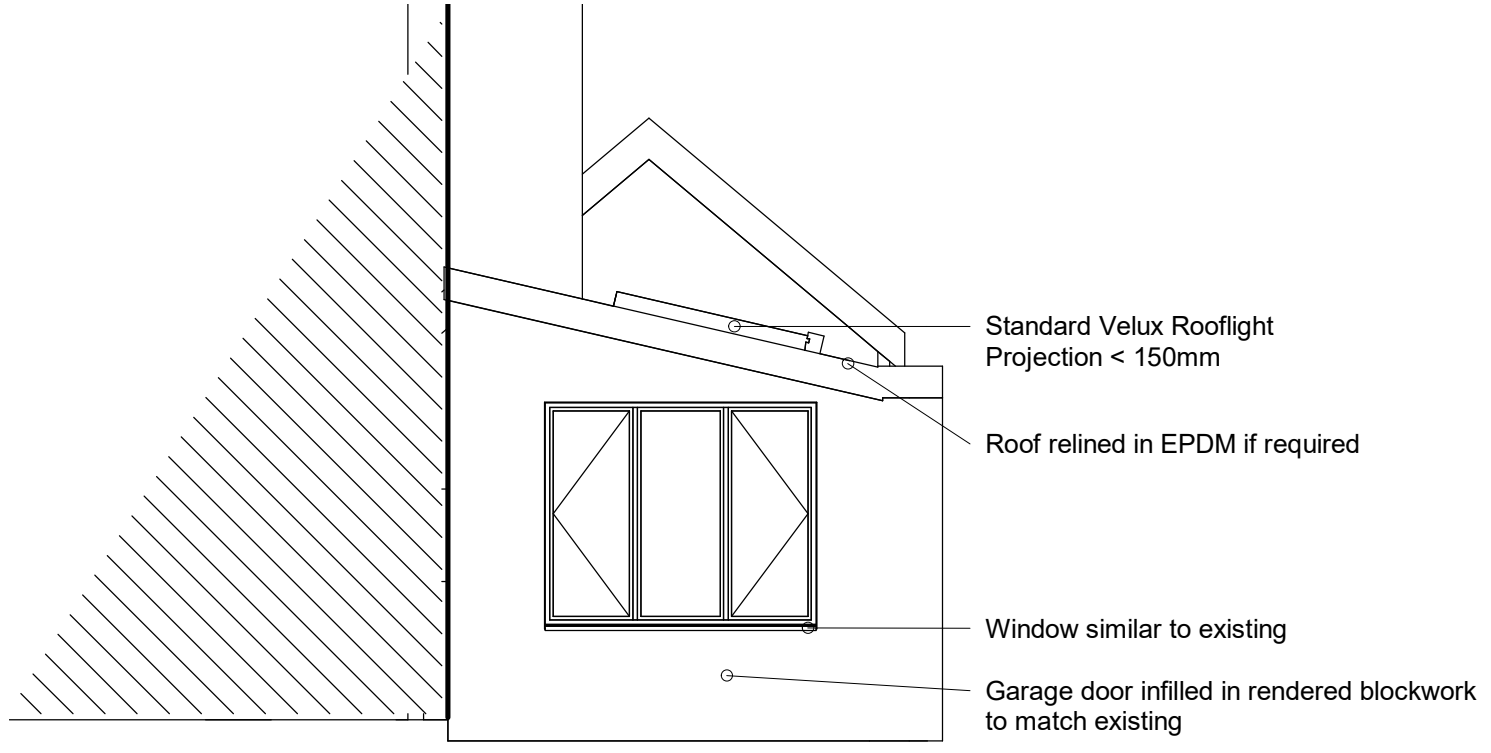

2 Section 1
1 : 50

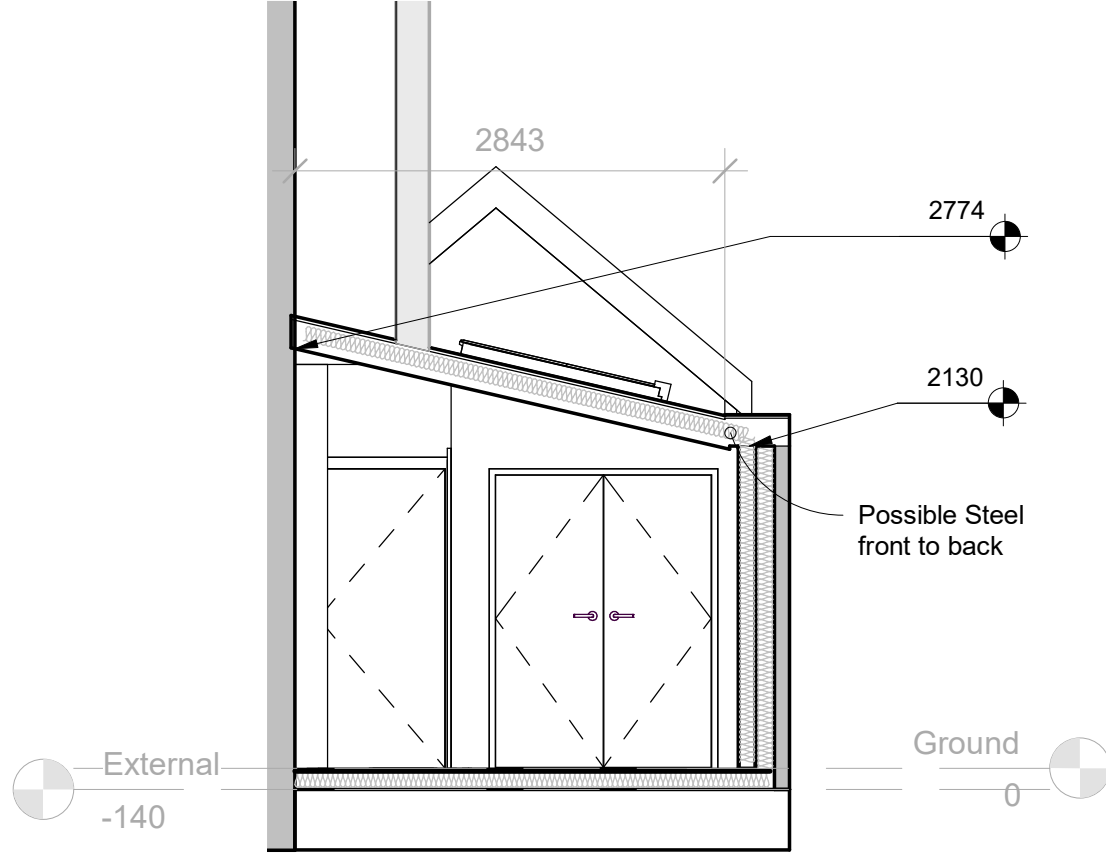

1 Location
1 : 1250

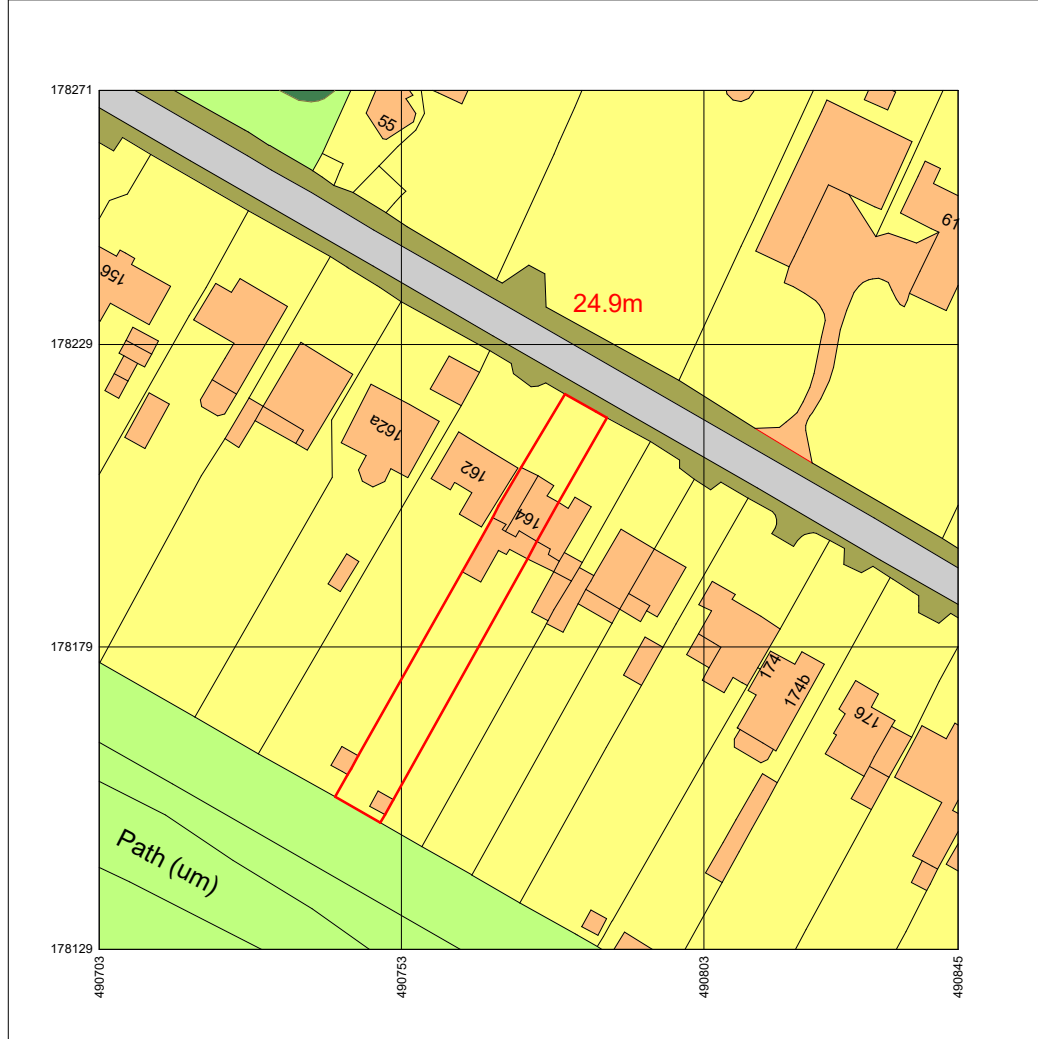


Produced on 23 April 2024 from the Ordnance Survey National Geographic Database and incorporating surveyed revision available at this date.
This map shows the area bounded by 490703 178129, 490845 178129, 490845 178271, 490703 178271, 490703 178129
Crown copyright and database rights 2024 OS 100054135. Supplied by copla ltd trading as UKPlanningMaps.com a licensed Ordnance Survey partner (OS 100054135).
Data licence expires 23 April 2025. Unique plan reference: v2e/1090023/1467498



Rodney White
164 Windsor Road
Maidenhead
Berkshire
SL6 2DW

2 Site
1 : 200

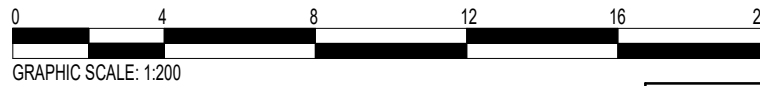

GRAPHIC SCALE: 1:200

Site & Location Plan

22/07 P102

Project Status For Client Approval Scale @ A3

23.04.2024

As indicated