
 Extent of application boundary

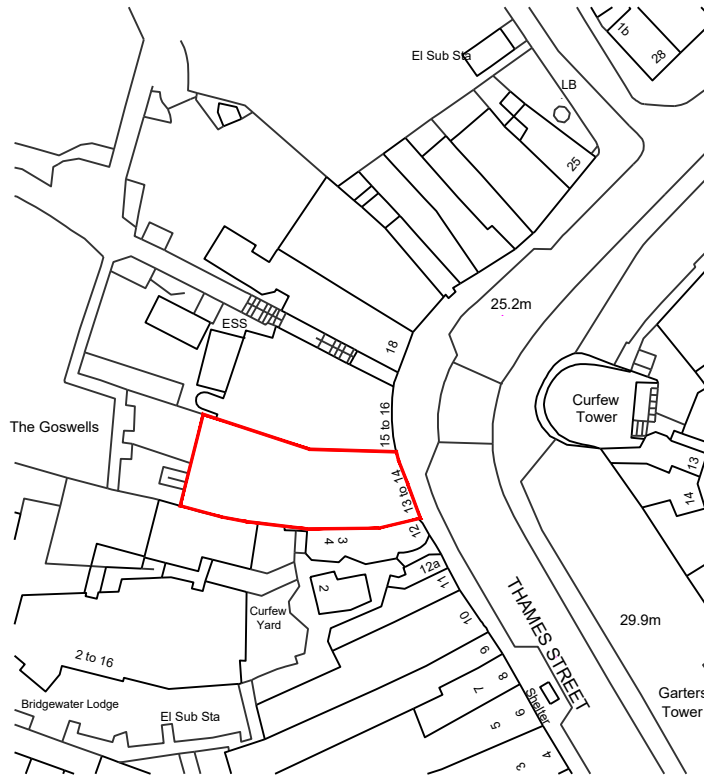

Ordnance Survey, (c) Crown Copyright 2024. All rights reserved. Licence number 100022432

REV	DESCRIPTION	DR / CH	DATE
-----	-------------	---------	------

This drawing has been reviewed and signed off by McDonald's Restaurants Ltd any errors, changes or discrepancies should be reported to the McDonald's project manager and designers prior to commencing work on site.

NAME (PM): -- DATE: --

SIGNATURE:

GENERAL NOTES:  
All works are to be undertaken in accordance with the Building Regulations and the latest British Standards. All proprietary materials and products are to be used strictly in accordance with the manufacturers recommendations. All dimensions to be checked on site prior to construction.

ON BEHALF OF:



**MC DONALDS RESTAURANTS LTD**  
STORE ADDRESS  
13 - 14 Thames Street, Windsor

STORE No  
126

Berkshire, SL4 1PL  
DRAWING TITLE  
SITE LOCATION PLAN

Scale @ A4 1:1250  
Created on: APRIL 2024  
Drawn by: JEP  
Checked by: GF  
Purpose of Issue: STAGE 1

Job Reference	Store Number	Drawing No	Rev
21600	126	01	--

1

**PLAN**

Site Location Plan

SCALE 1: 1250

SCALE 1:1250

