



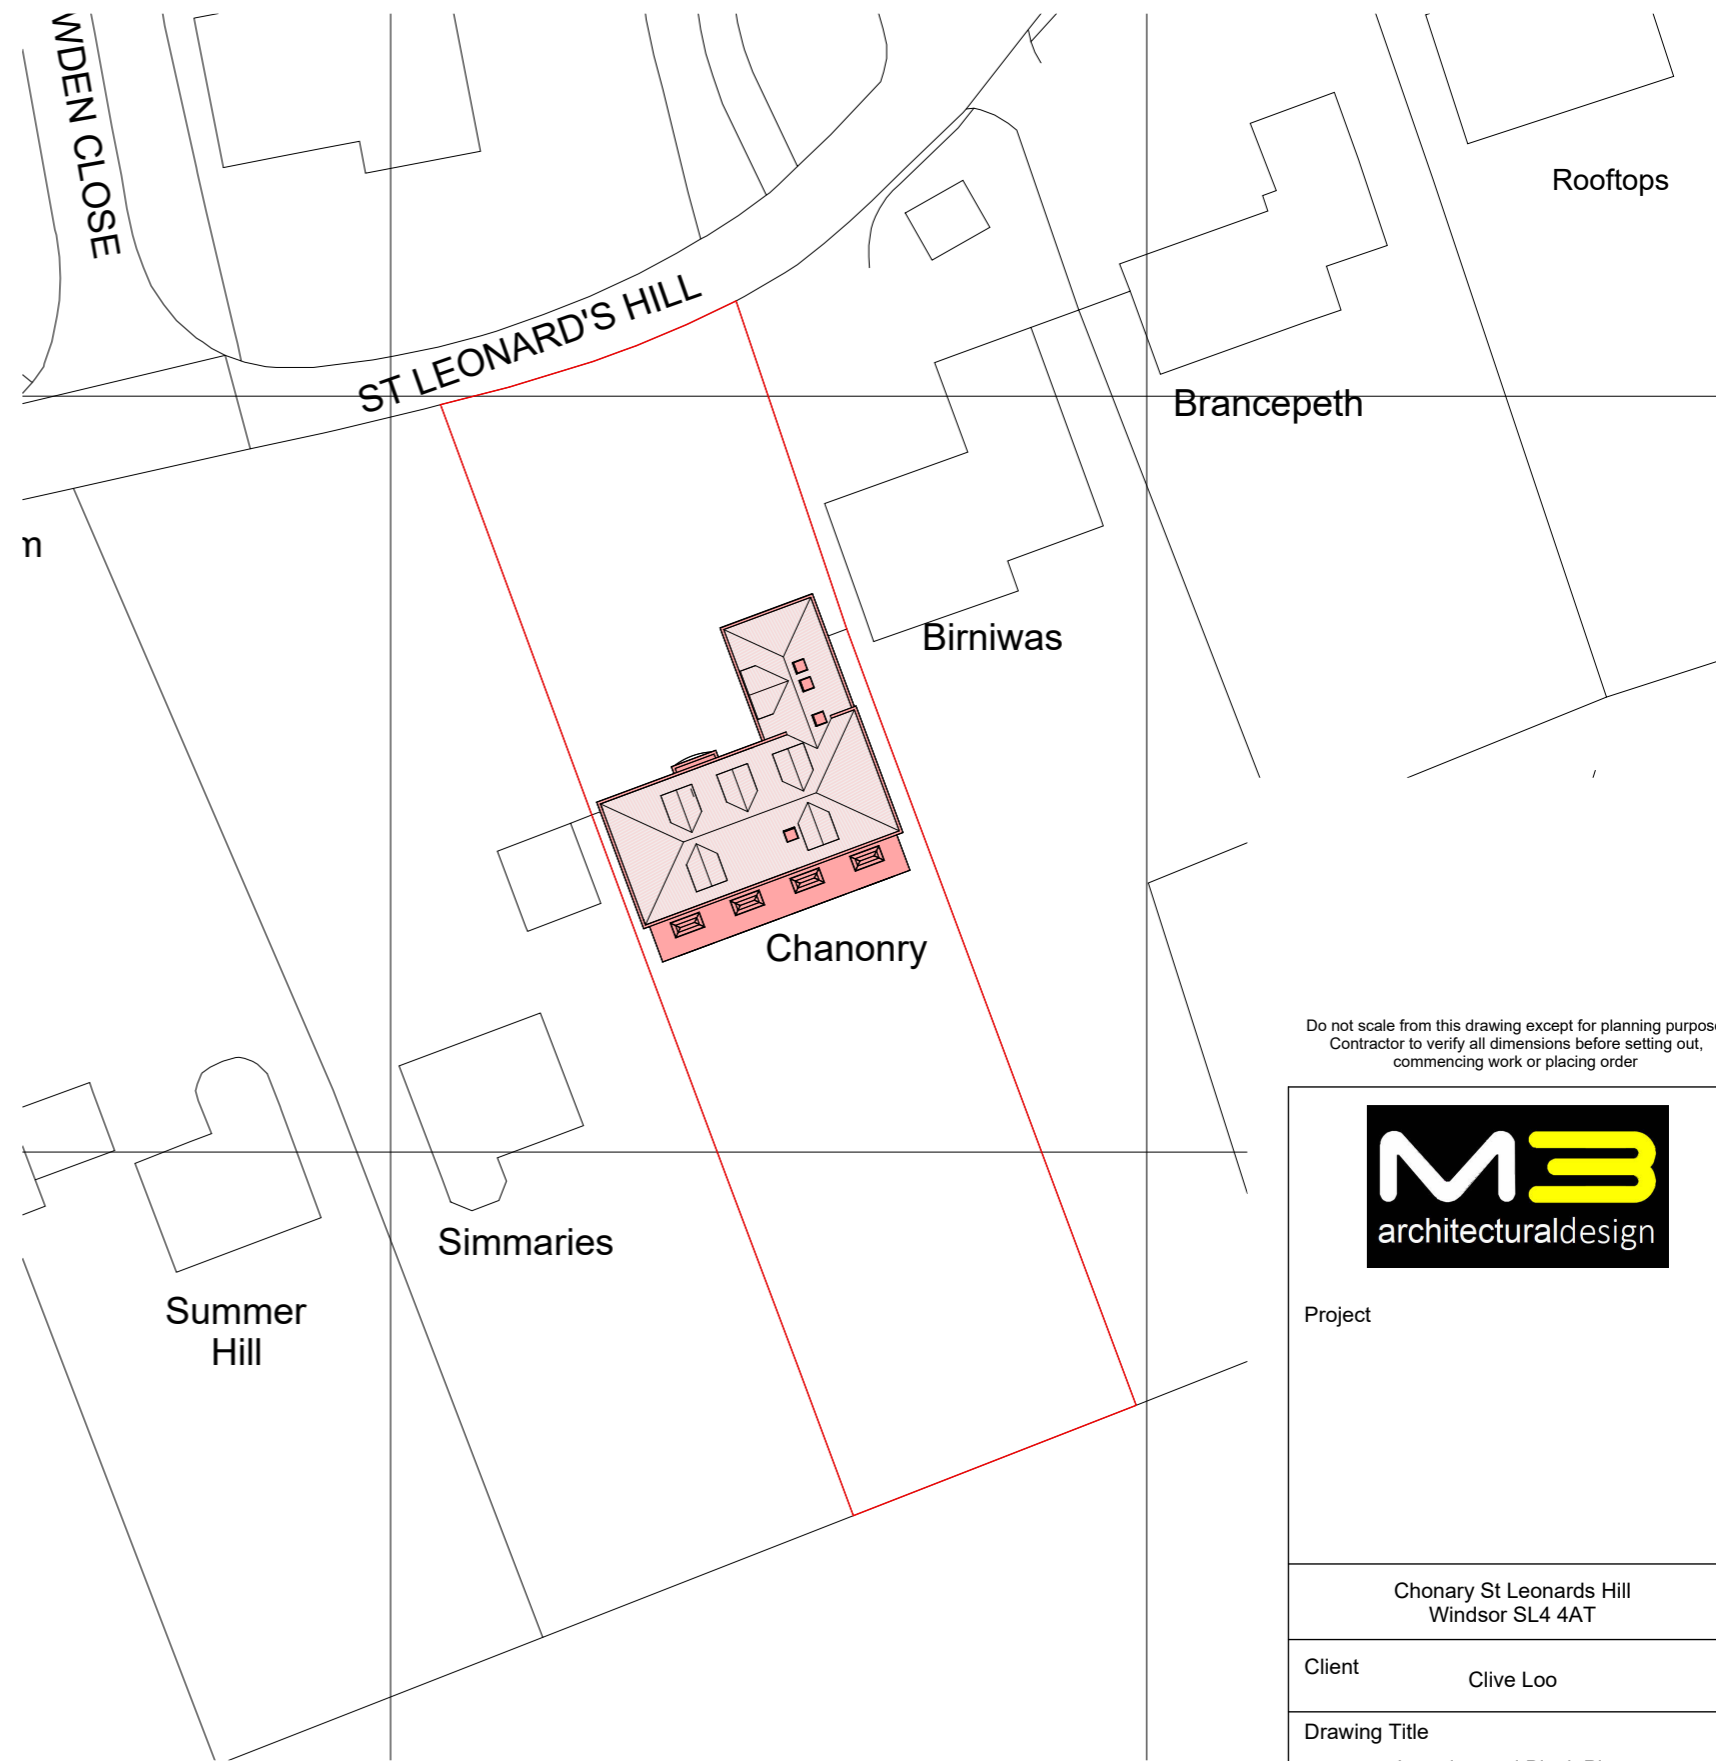


Produced on 20 July 2023 from the Ordnance Survey National Geographic Database and incorporating surveyed revision available at this date.
This map shows the area bounded by 493726 175328, 493868 175328, 493868 175470, 493726 175470, 493726 175328
Crown copyright and database rights 2023 OS 100054135. Supplied by copla ltd trading as UKPlanningMaps.com a licensed Ordnance Survey partner (OS 100054135).
Data licence expires 20 July 2024. Unique plan reference: v2c/979008/1319607

1 Location Plan
1 : 1250

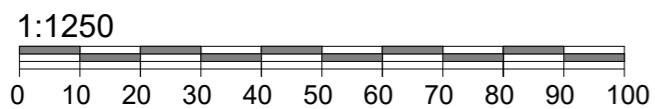

2 Block Plan
1 : 500

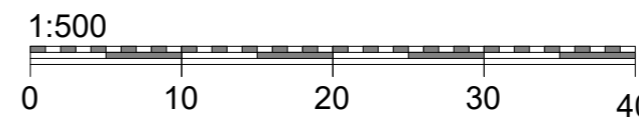

Do not scale from this drawing except for planning purpose.
Contractor to verify all dimensions before setting out,
commencing work or placing order



Project

Chonary St Leonards Hill
Windsor SL4 4AT

Client Clive Loo

Drawing Title
Location and Block Plan

Project Ref	Layout Id	Rev.
3047	GA.06	03

Date: 24/04/2024 Scale @A3: As indicated

M3 Architectural Design Ltd
Basepoint Centres Limited
377-399 London Road
Camberley GU15 3HL

t: 01276 300024
e: info@m3architecturaldesign.co.uk
w: www.m3architecturaldesign.co.uk