



Perspective 1



Perspective 2




Perspective 3



Perspective 4

Existing Sheet 1

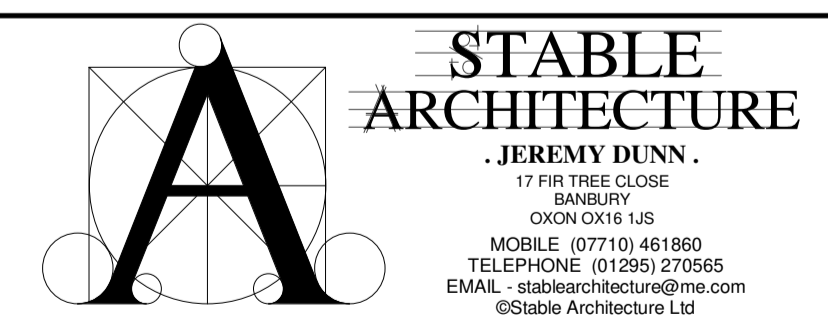

Job:
Green Cottage
Great Rissington

Client:
Mr J. Thomas
Green Cottage
Great Rissington

Drawing No: 7377-01 Date: 14/12/2021 Scale: 1 : 50@A1