

General Notes


Do Not Scale

VIEWED FROM OUTSIDE  
MANUFACTURING SIZES TBA  
**POINT DENOTES HINGE SIDE**

WINDOW ELEVATION (Typical Window)

TIMBER SUBFRAMES	OPENING CASEMENTS	GLAZING
Hardwood 'Cottage' Style Flush Sills Finish - TBA	SMW Odd Leg Steel Insert Windows Powder Coated RAL 9005 Black Close Fitting Hinges Traditional Ironmongery	14mm Slimline Double-Glazed Units Rectangular Leaded Panes 12mm Perimeter Lead/9mm Inner Lead Soldered Joints - Aged Lead

NOTE: New Timber Subframes to W10 and W11 Dormer Windows Only

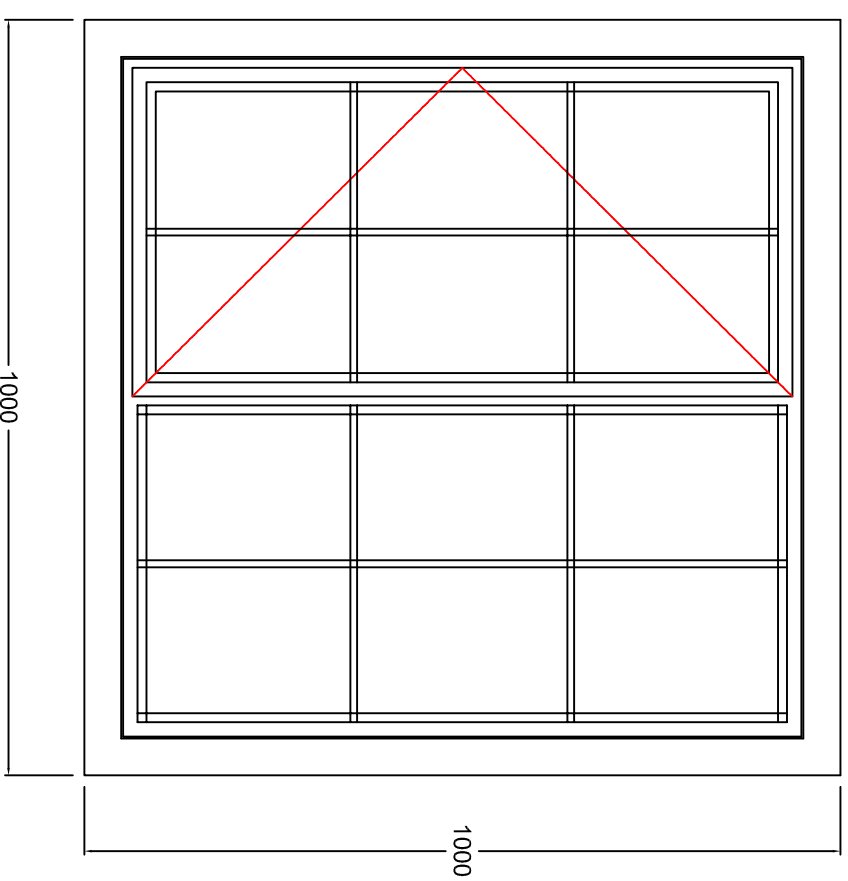

Jeremy Thomas

Green Cottage, Great Risington

Dwg No. M24118 01 Rev B

Typical Window Elevation

APPROVAL

Scale: 1:10 @ A3

17 April 2024



Unit 85, Northwick Business Centre, Blockley  
Moreton-in-Marsh, Glos. GL56 9RF  
Tel: (01386) 701079 Fax: (01386) 701114  
E-mail: sales@mikehonourwindows.co.uk  
Web: www.mikehonourwindows.co.uk