



BS 5837:2012

CATEGORY 'A' TREES  
CATEGORY 'B' TREES  
CATEGORY 'C' TREES  
CATEGORY 'U' TREES

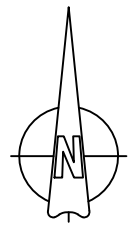

ROOT PROTECTION AREA

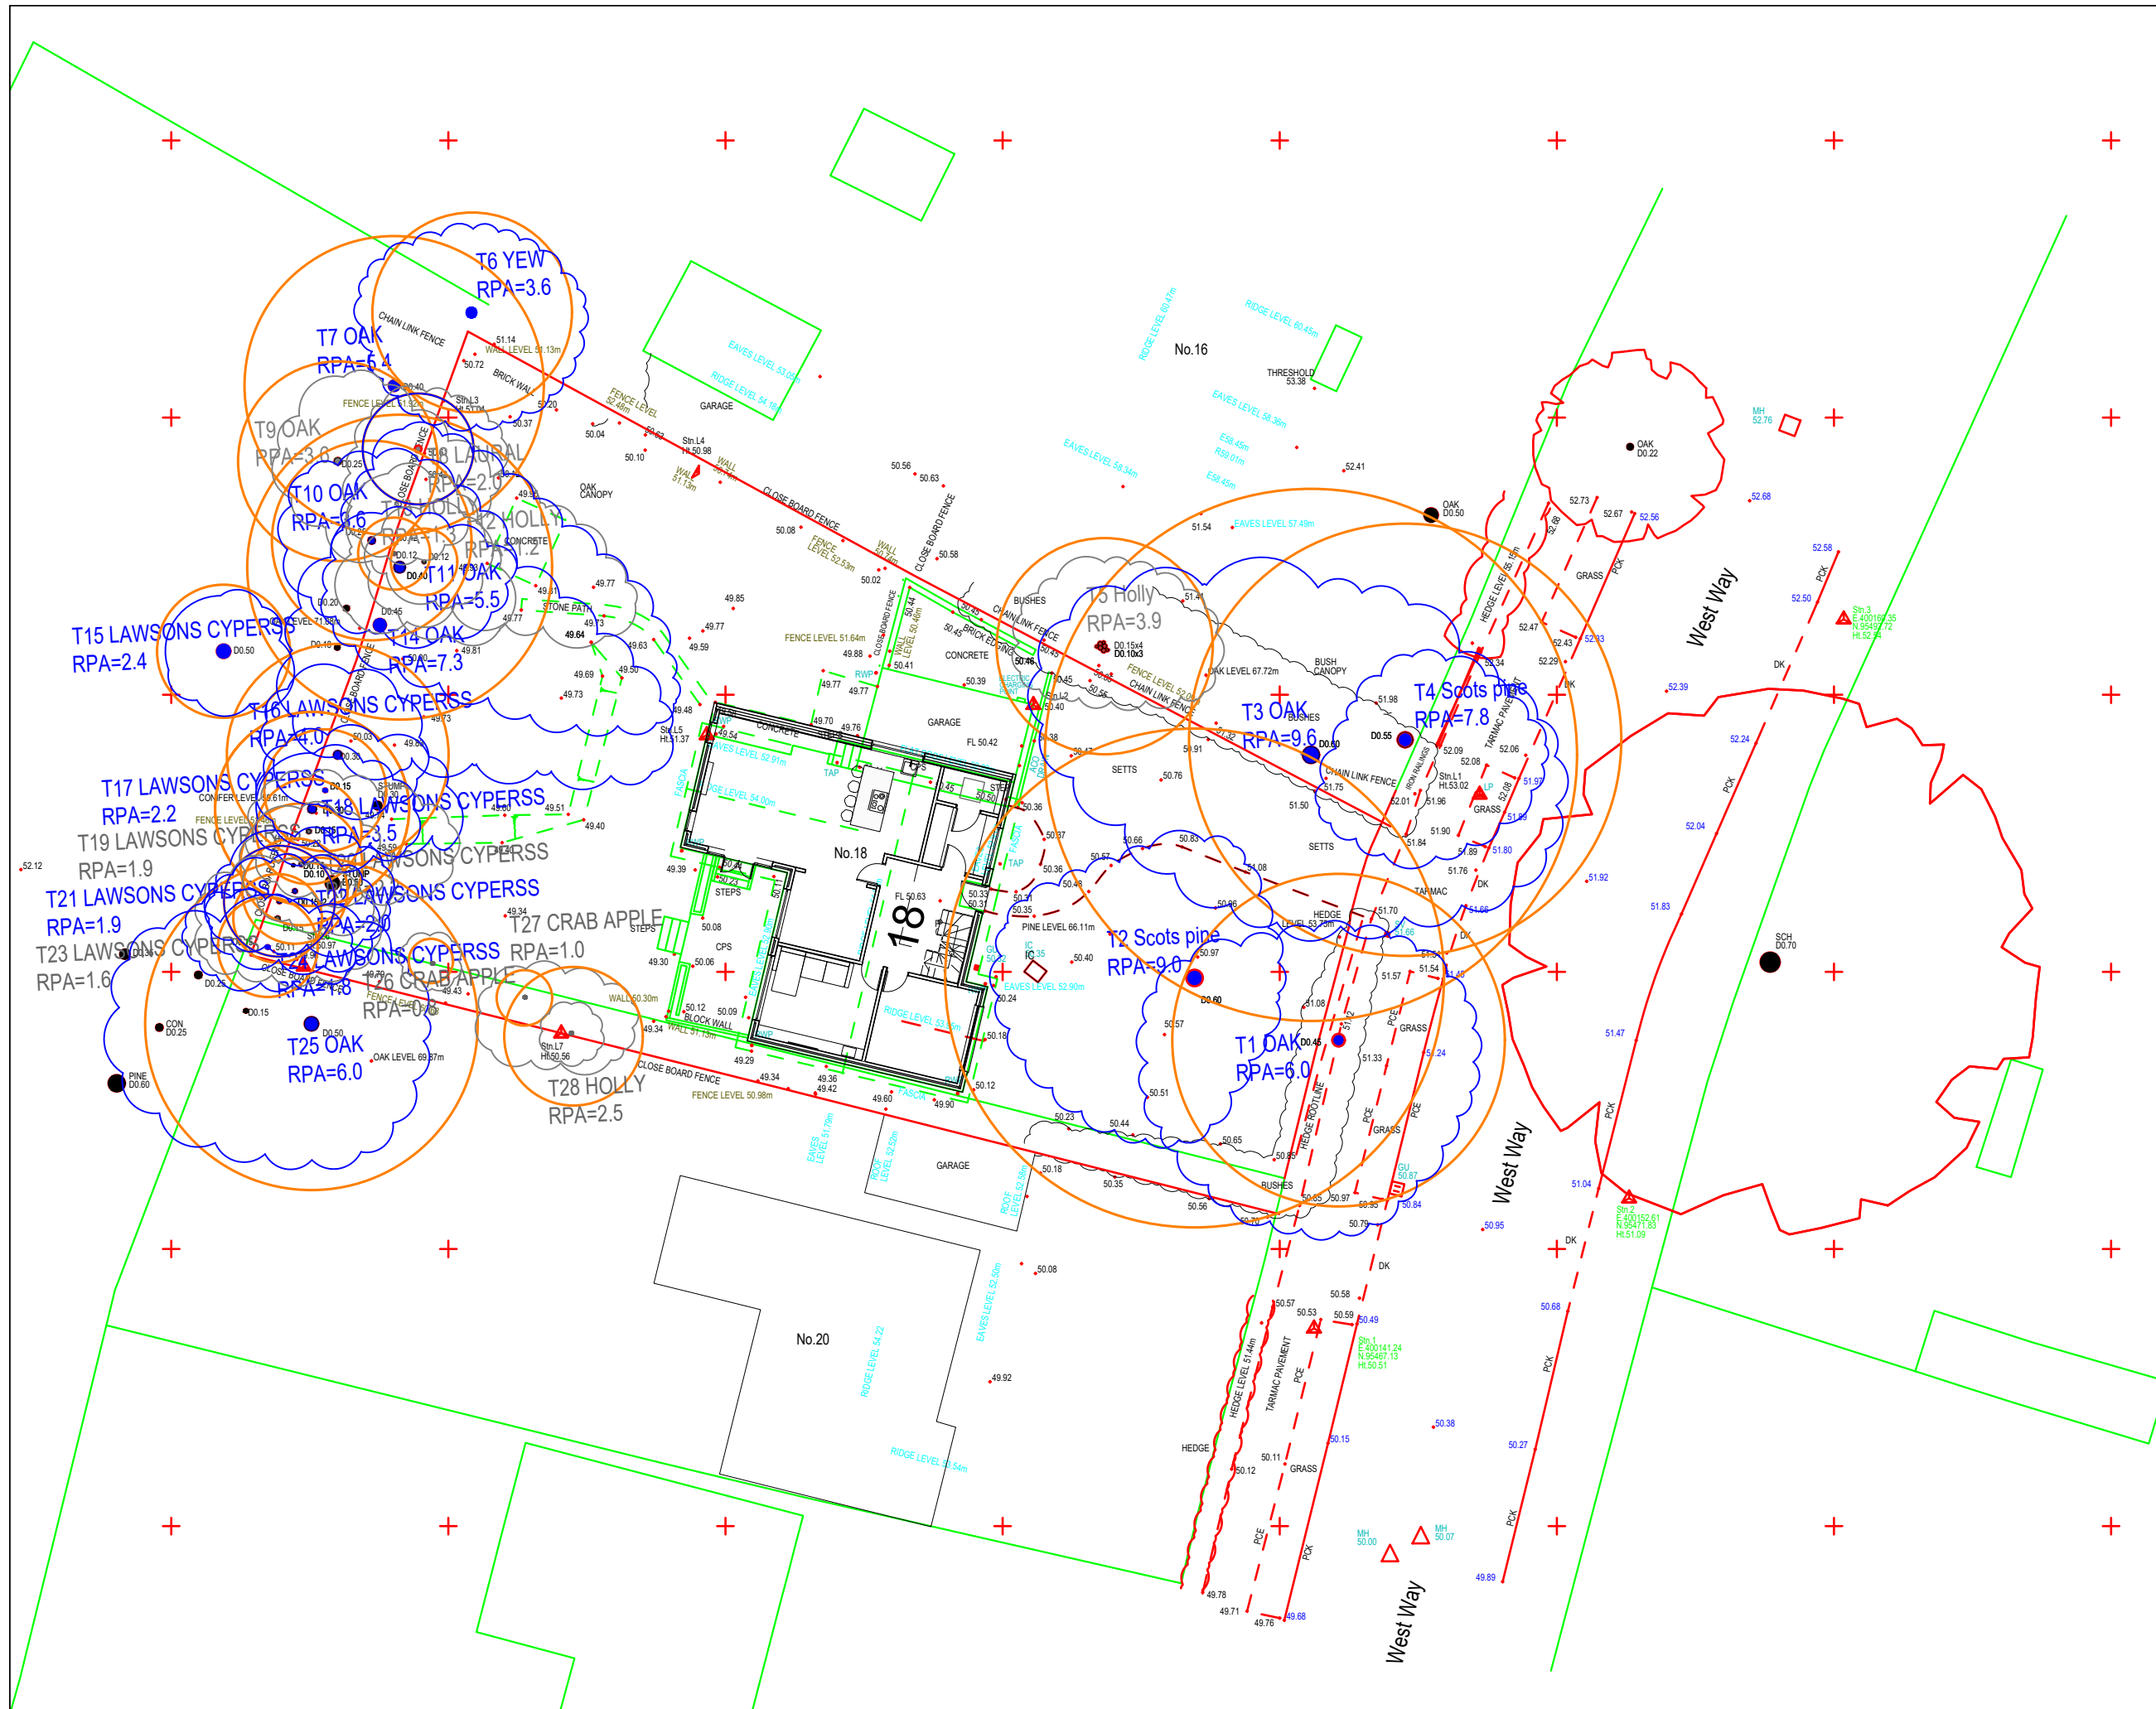

project 18 WEST WAY, BROADSTONE

client MR DAVE KING

drawing title TREE SURVEY AND IMPACT

**MARK HINSLEY**  
**ARBORICULTURAL**  
**CONSULTANTS LTD**

Office F11, 10 Whittle Road, Ferndown, Dorset, BH21 7RU  
Website: www.treedvice.info  
E-Mail: markhinsley@treedvice.info  
Tel: 01202 876177

Copyright 2015 ©

scale 1:200 paper size A3

drawn by IH date 08/04/2024

drawing number 6998-2 revision