





**Proposed Ground Floor Plan**

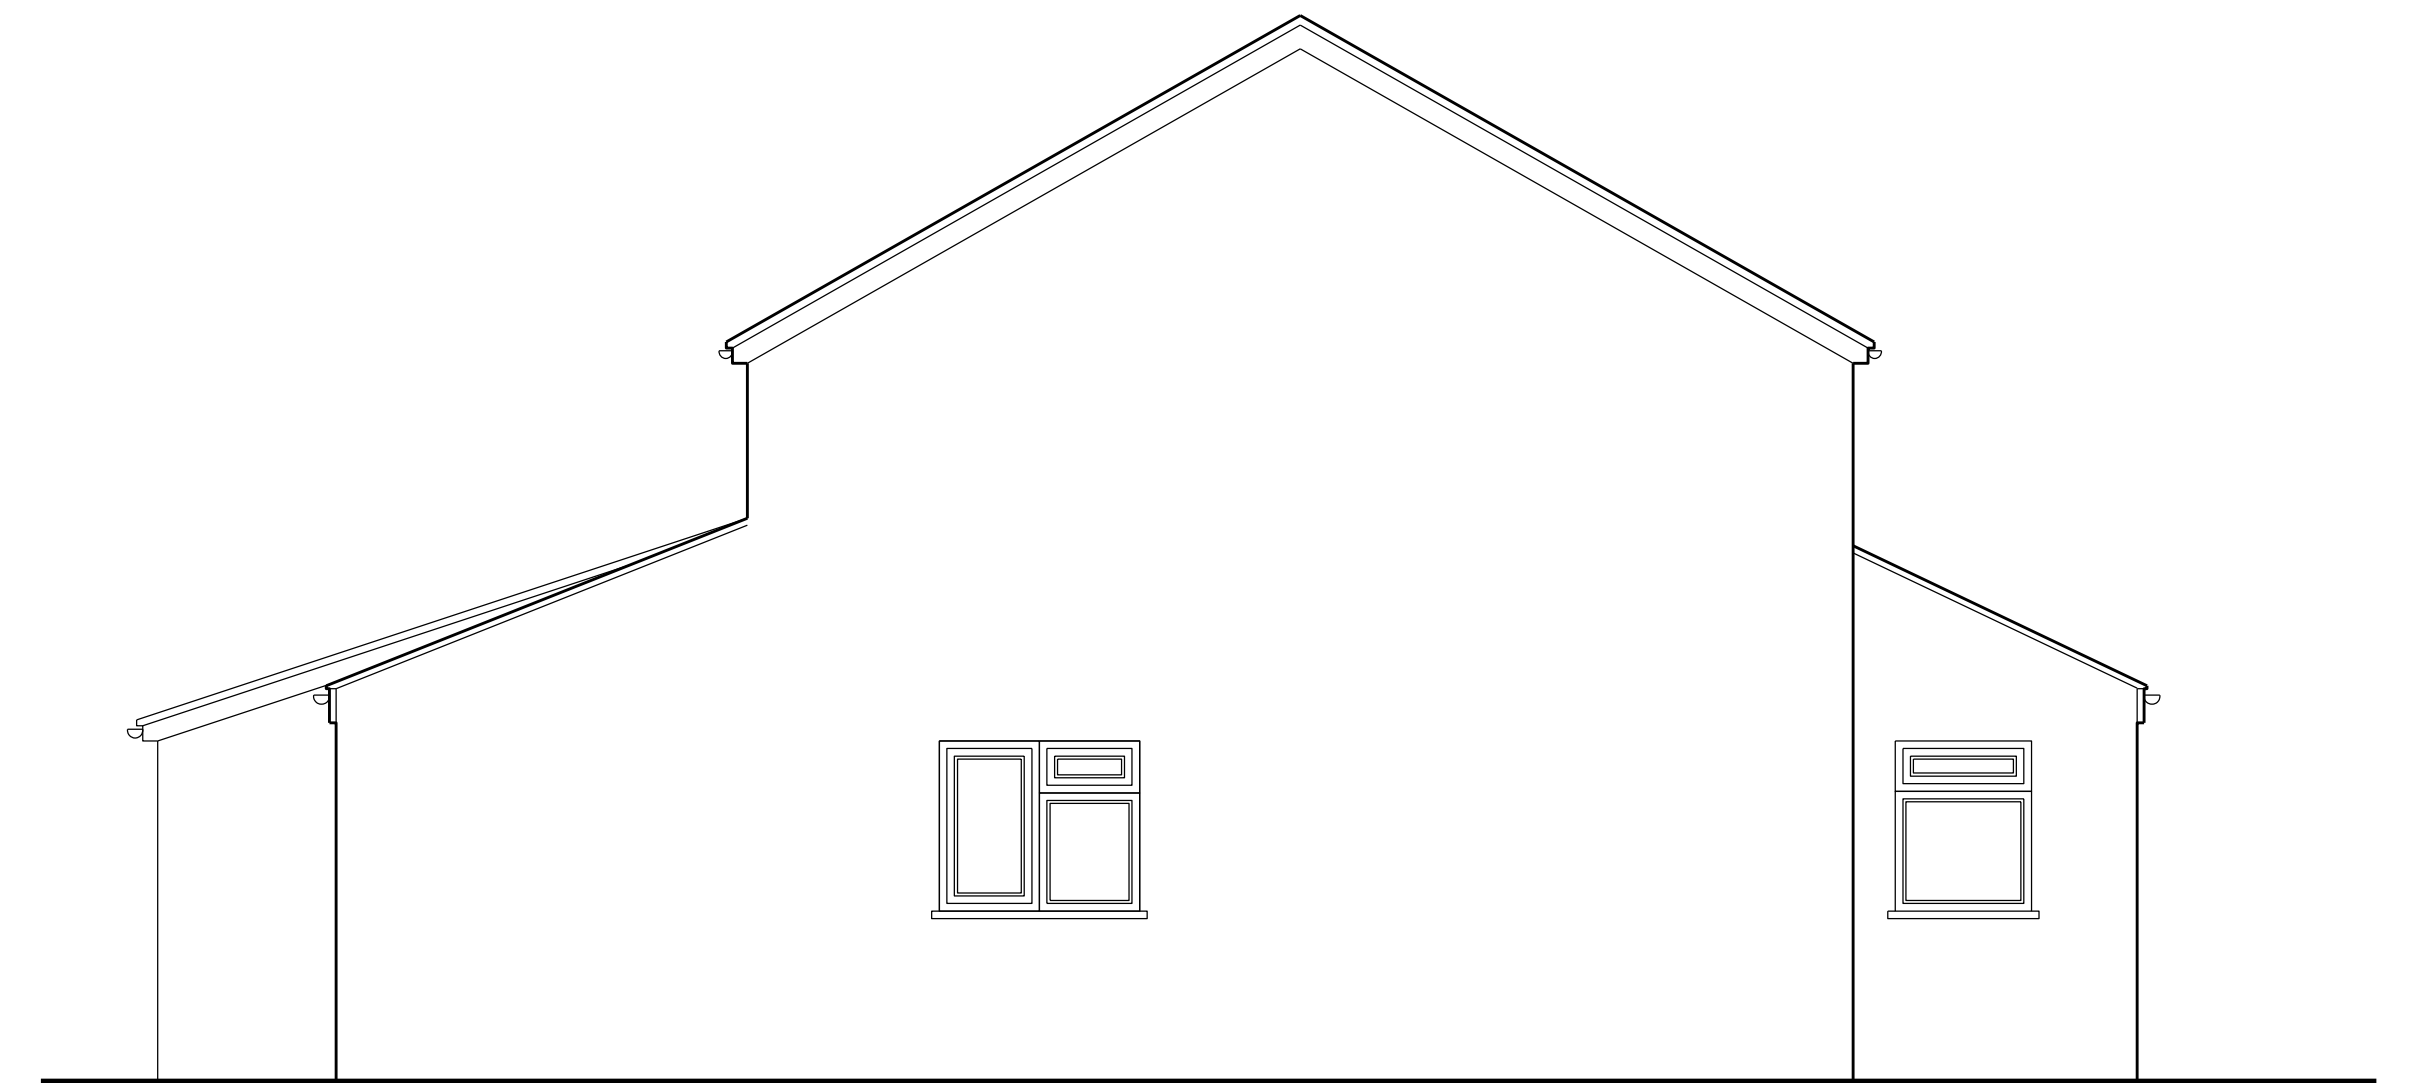

**Proposed Side Elevation**



**Proposed Rear Elevation**

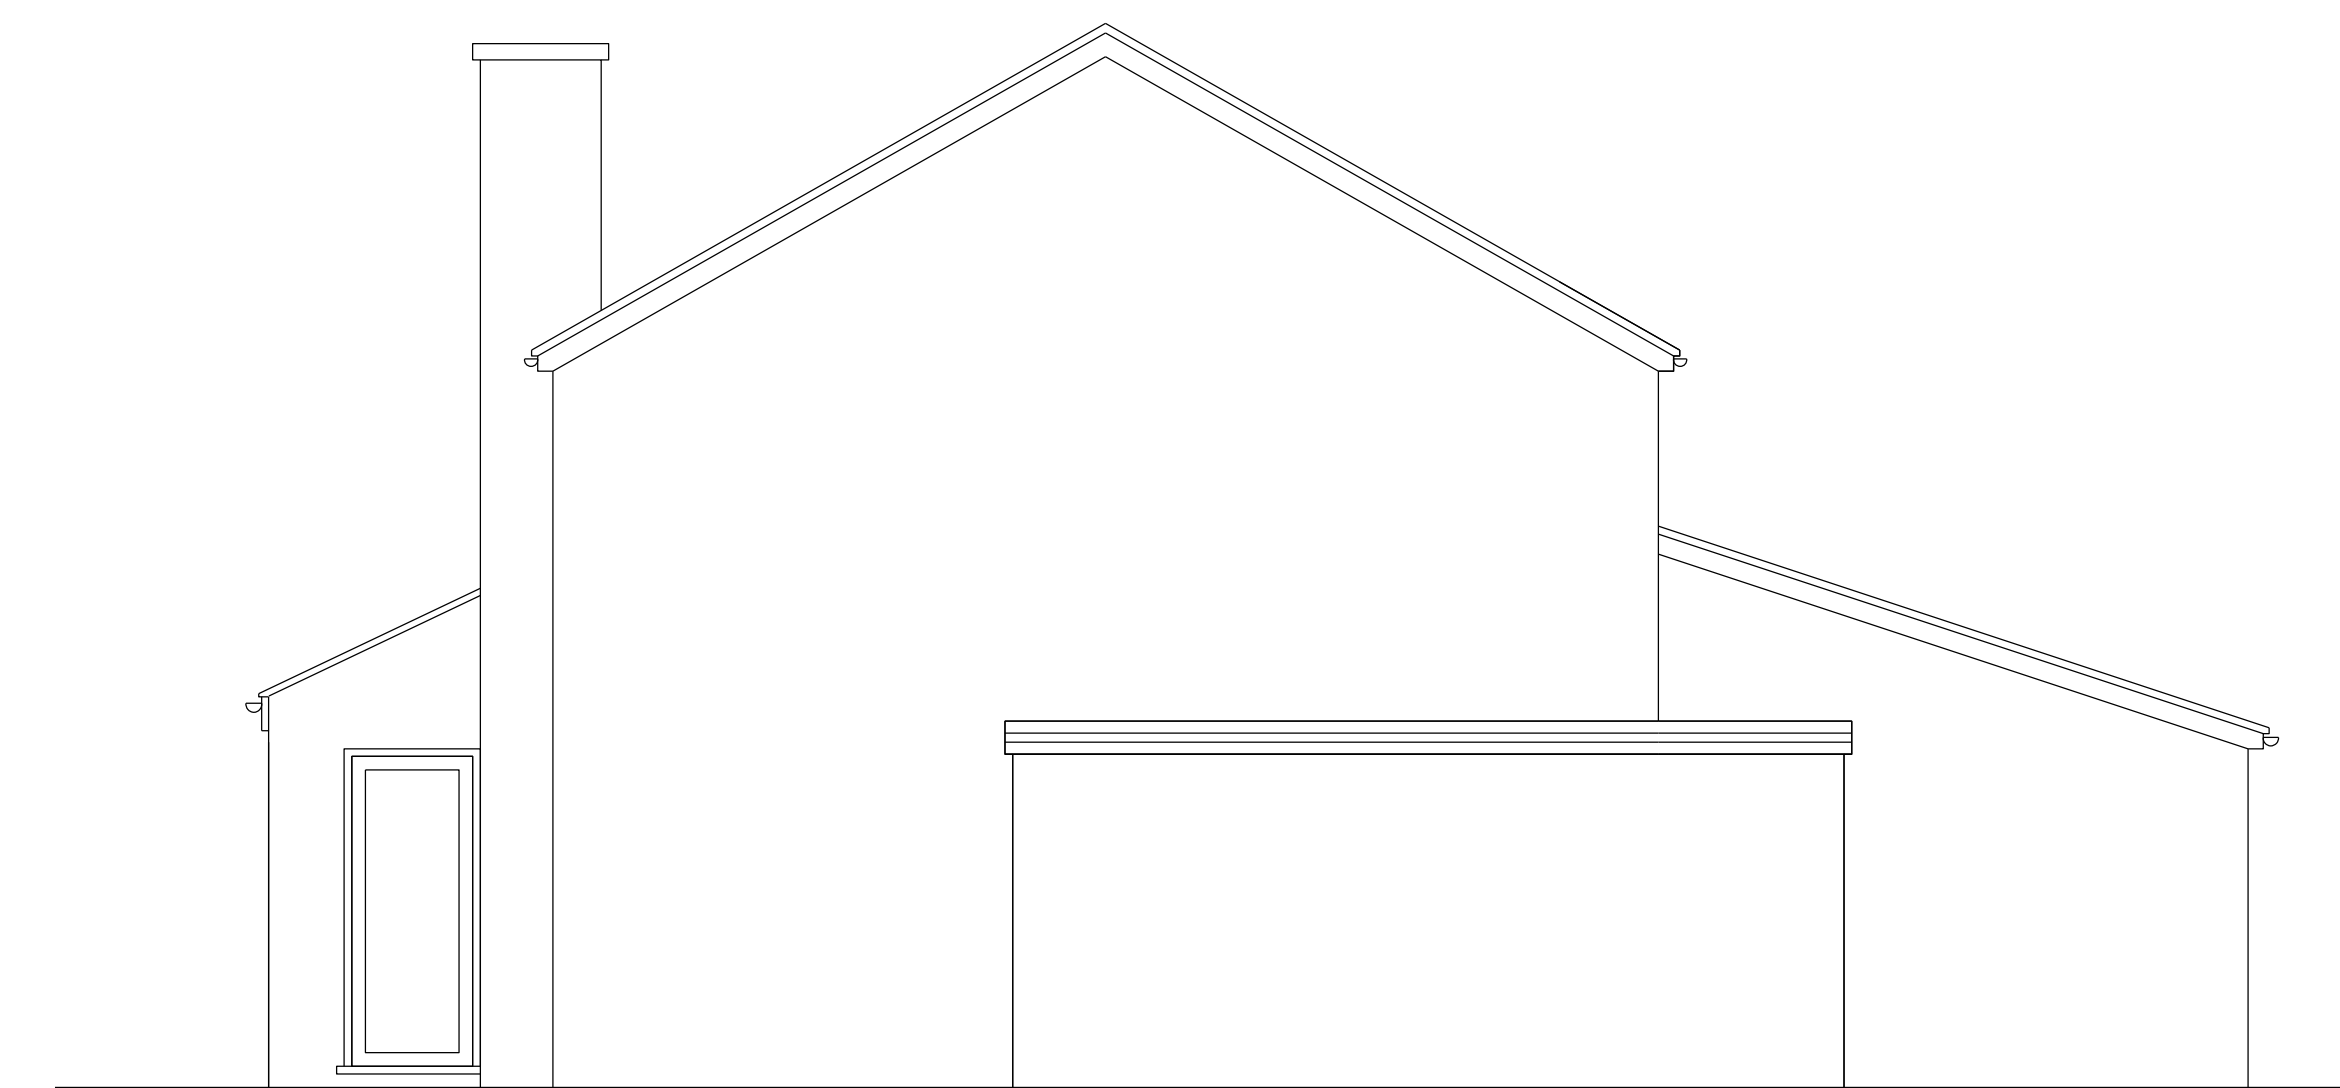

**Proposed Side Elevation**

