



When printed correctly, at A1, this line will measure 100mm at full size
CHECK PRINTED SIZE

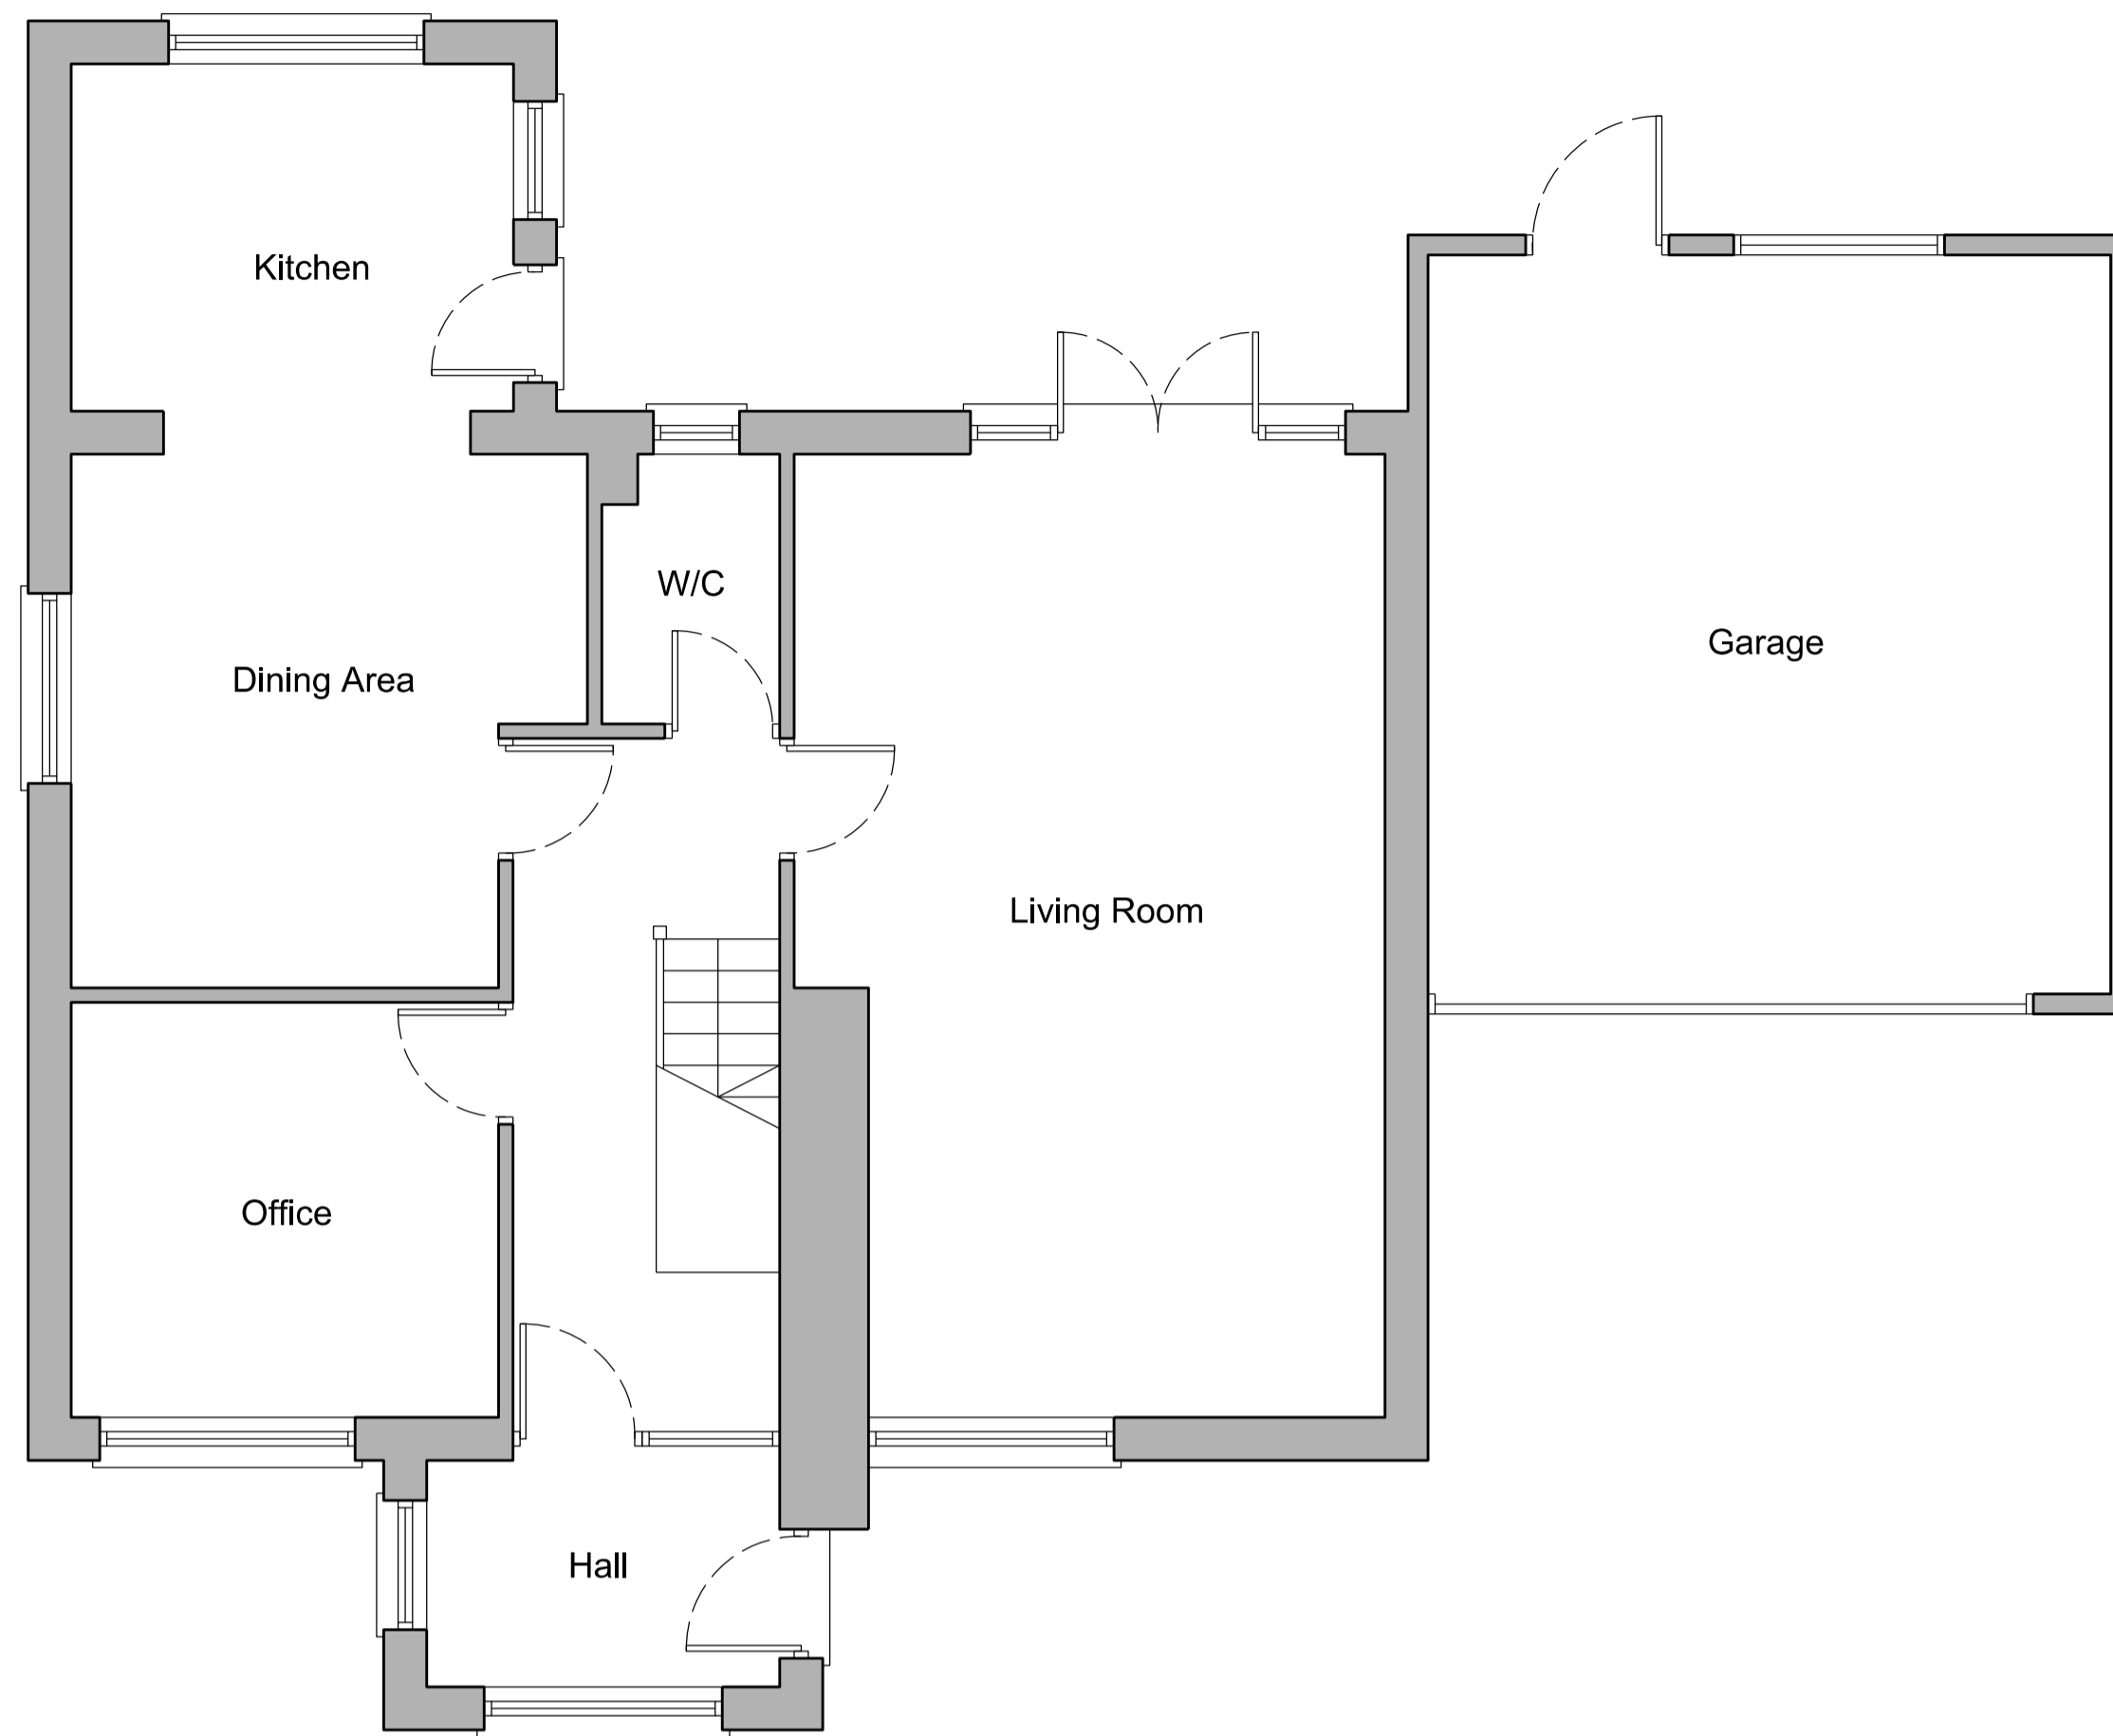


Existing Ground Floor Plan

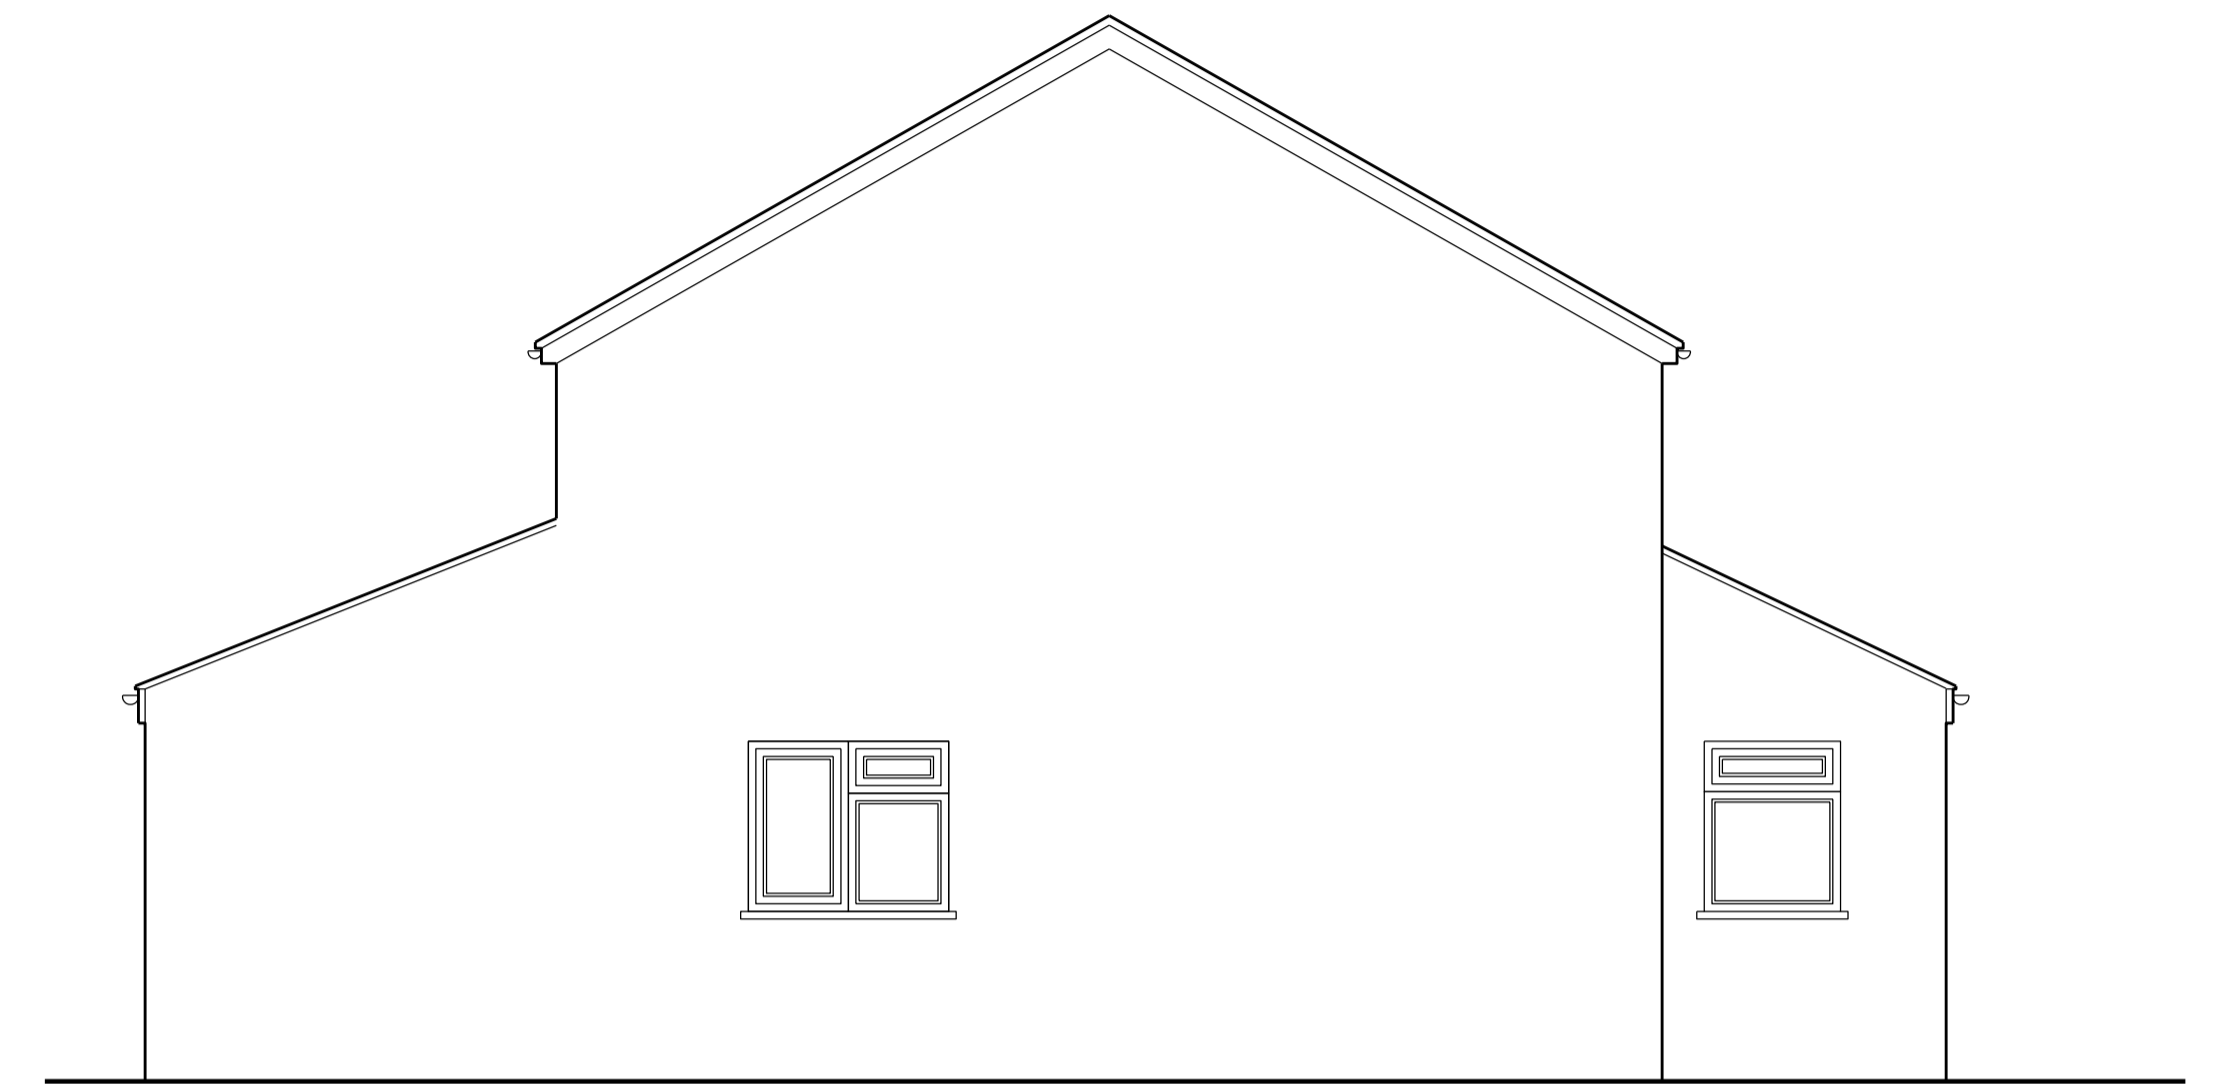

Existing Side Elevation



Existing Rear Elevation

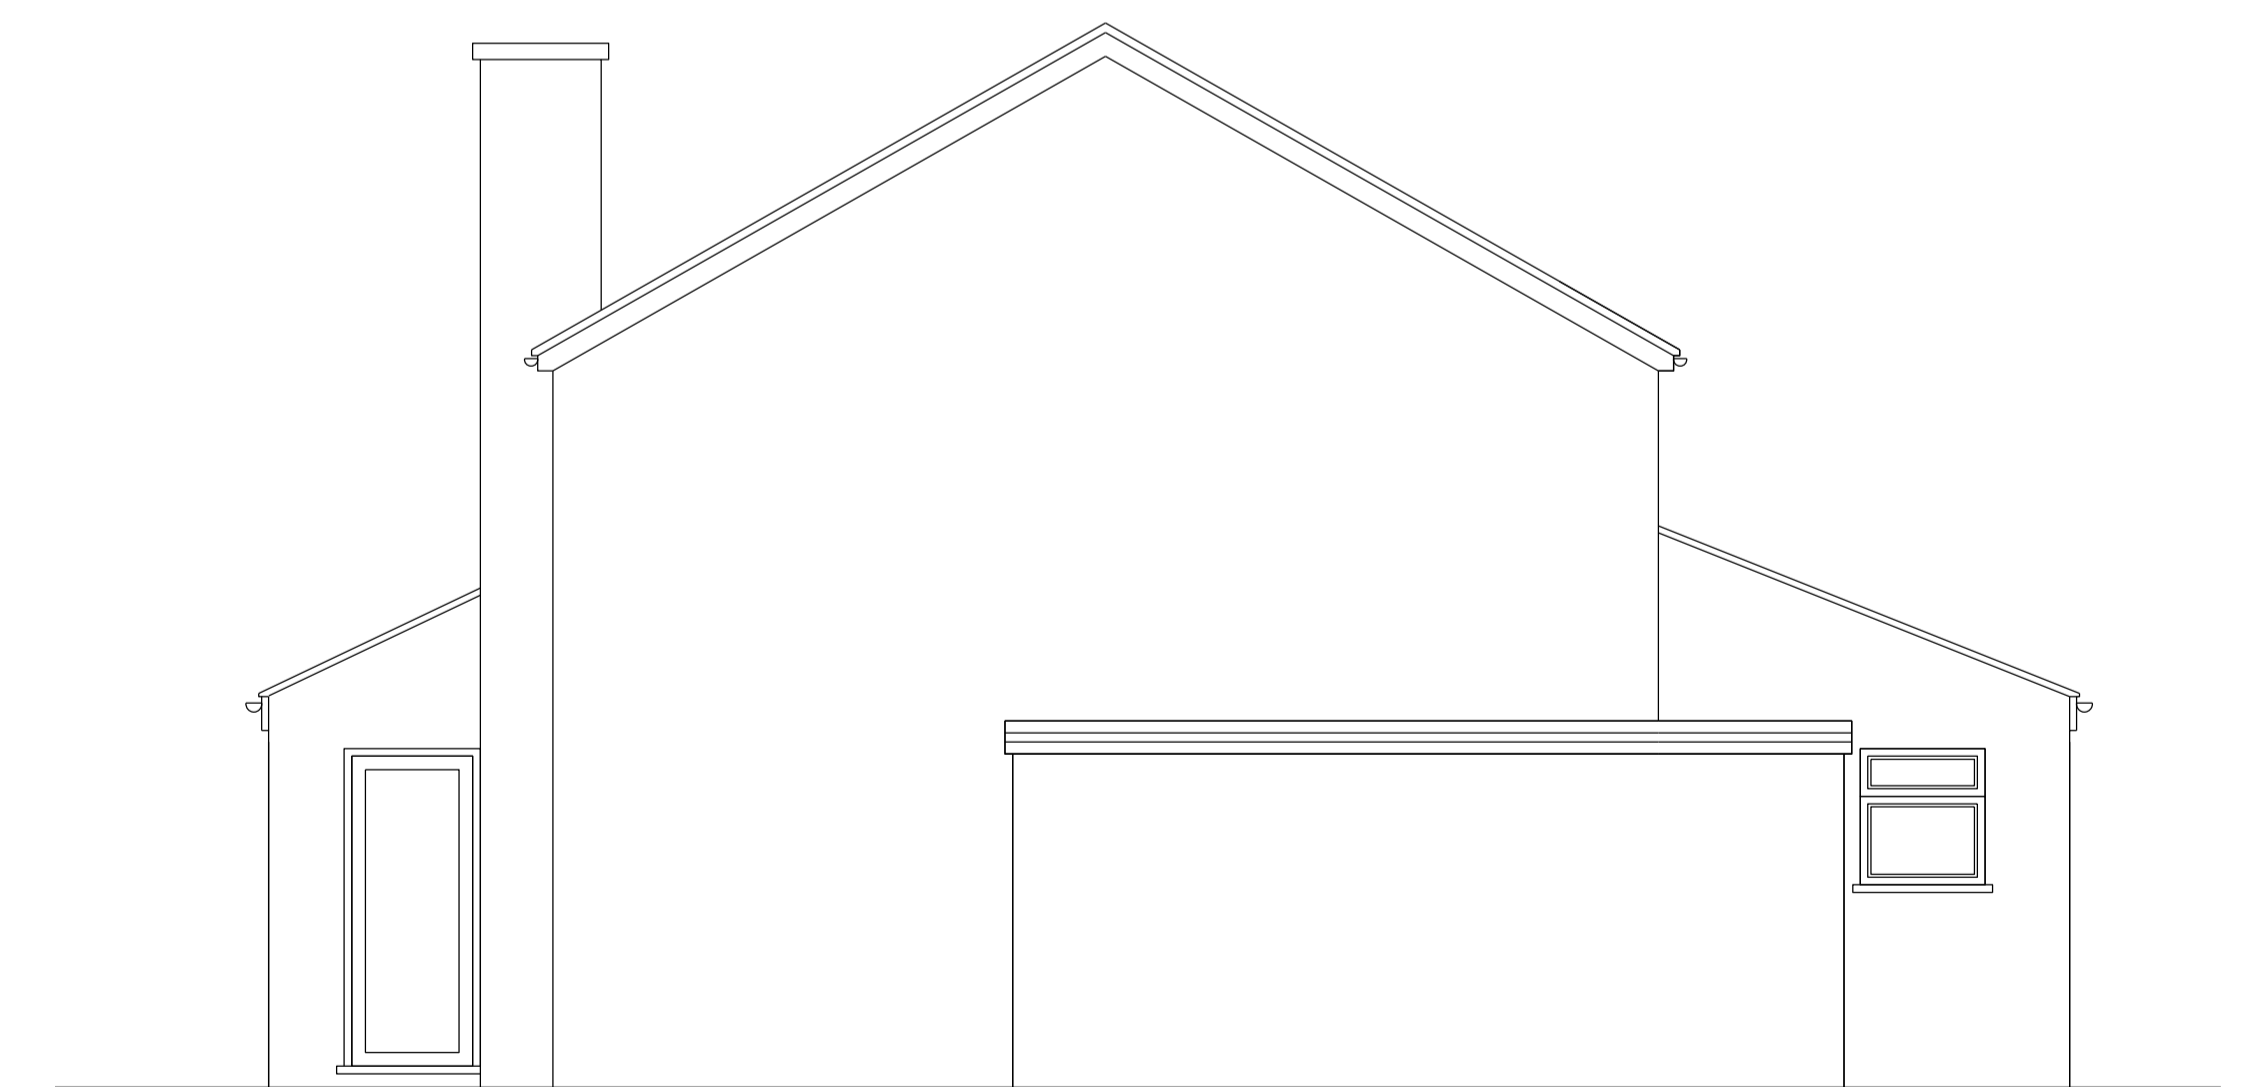

Existing Side Elevation

