




Proposed Floor Plan

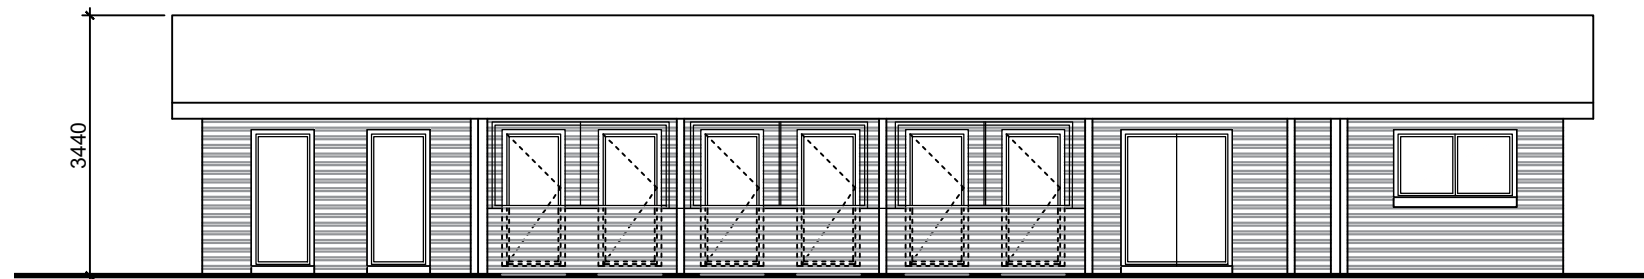


Proposed Front Elevation

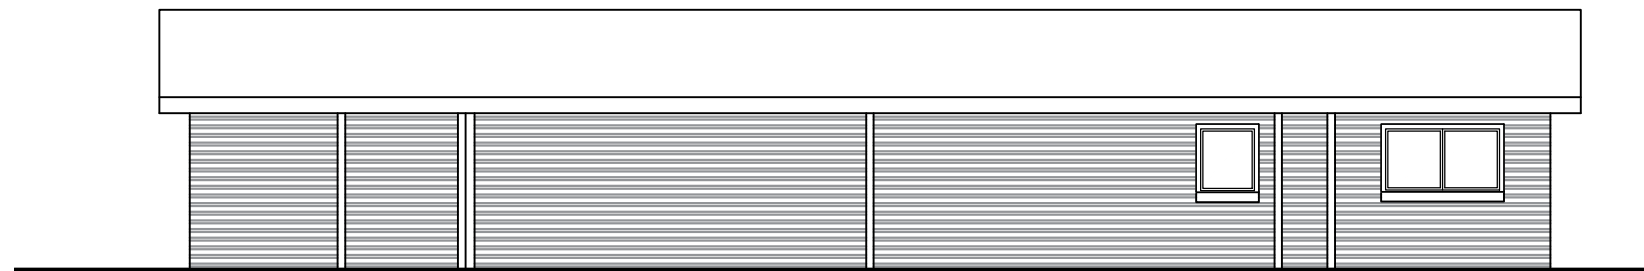

Proposed Rear Elevation

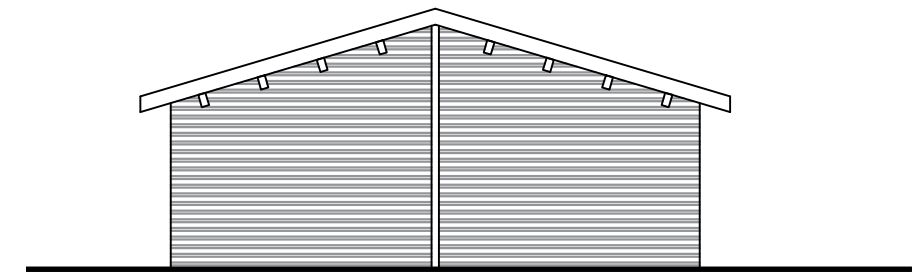

Proposed Gable Elevation

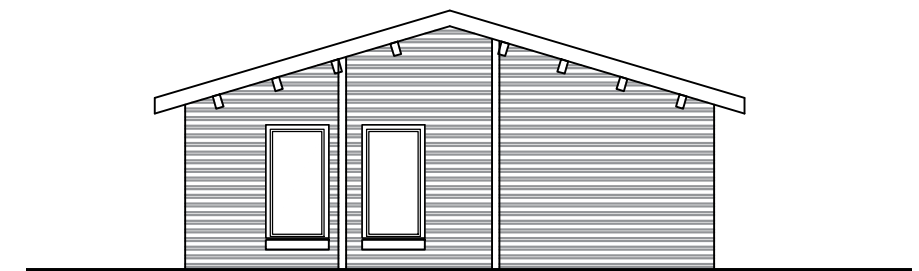

Proposed Gable Elevation