



FRONT - WEST - MARKET SQUARE ELEVATION  
1:50@A1, 1:100@A3


NOTE: EXISTING BUILDING IS GRADE II\* LISTED

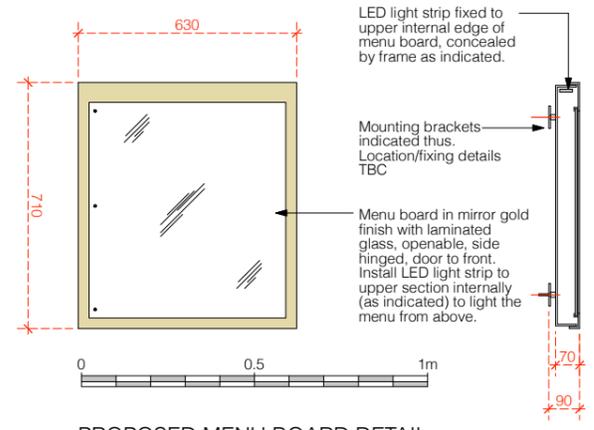

PROPOSED MENU BOARD DETAIL  
Scale 1:10@A1, 1:20@A3

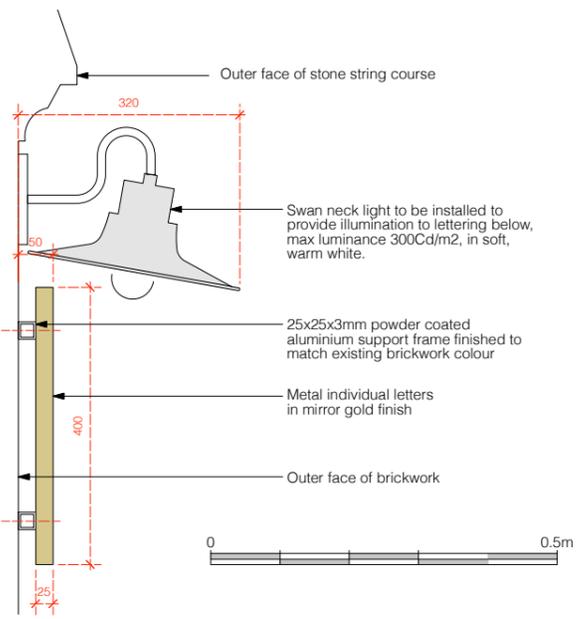

PROPOSED DETAIL FOR FASCIA SIGN  
Scale 1:5@A1, 1:10@A3

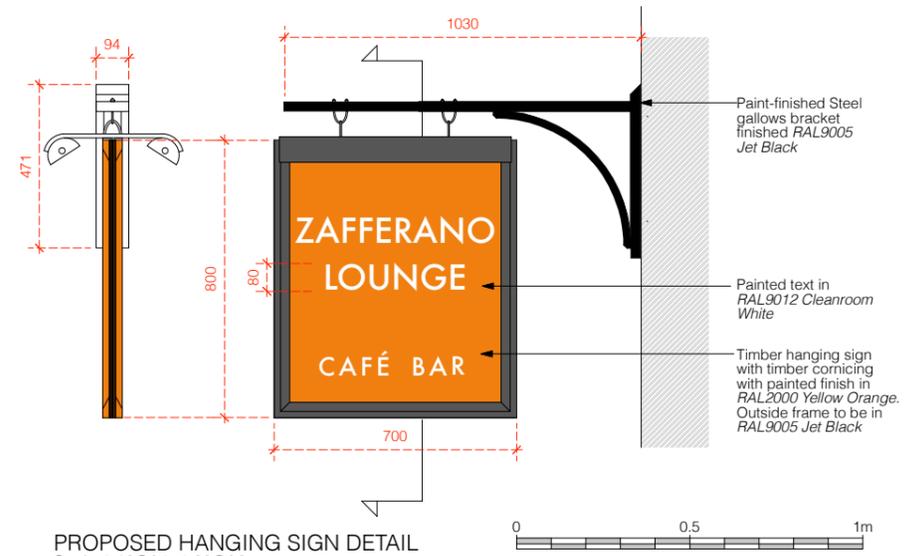

PROPOSED HANGING SIGN DETAIL  
Scale 1:10@A1, 1:20@A3

Rev	Date	Initials	Details
A	19.04.24	DR	Halo illumination omitted; swan necks added
Purpose of Issue			
CONSENT TO DISPLAY AN ADVERTISEMENT / LBC			
<b>RICHARD PEDLAR ARCHITECTS</b> ARCHITECTURE • CONSERVATION • URBAN DESIGN			
RPCA St Brandon's House 29 Great George Street Bristol BS1 5QT • 0117 974 2612 www.rpca.co.uk • info@rpca.co.uk			
Project	<b>ZAFFERANO LOUNGE</b> 12A Market Place Saffron Waldon Essex CB10 1HR		
Client	Loungers UK Limited		
Title	Proposed Signage		
Drawing No.	LNG4771.06A		
Scale	1:50@A1 1:100@A3	Date	FEB 2024