




SCALE BAR

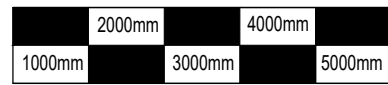

SCALE 1:100 @A3

NOTE:

THIS DRAWING IS FOR PLANNING PURPOSES ONLY
 THIS DRAWING IS BASED UPON SURVEY INFORMATION
 DRAWN BY OTHERS.
 ALL CRITICAL DIMENSIONS TO BE CHECKED ON SITE.

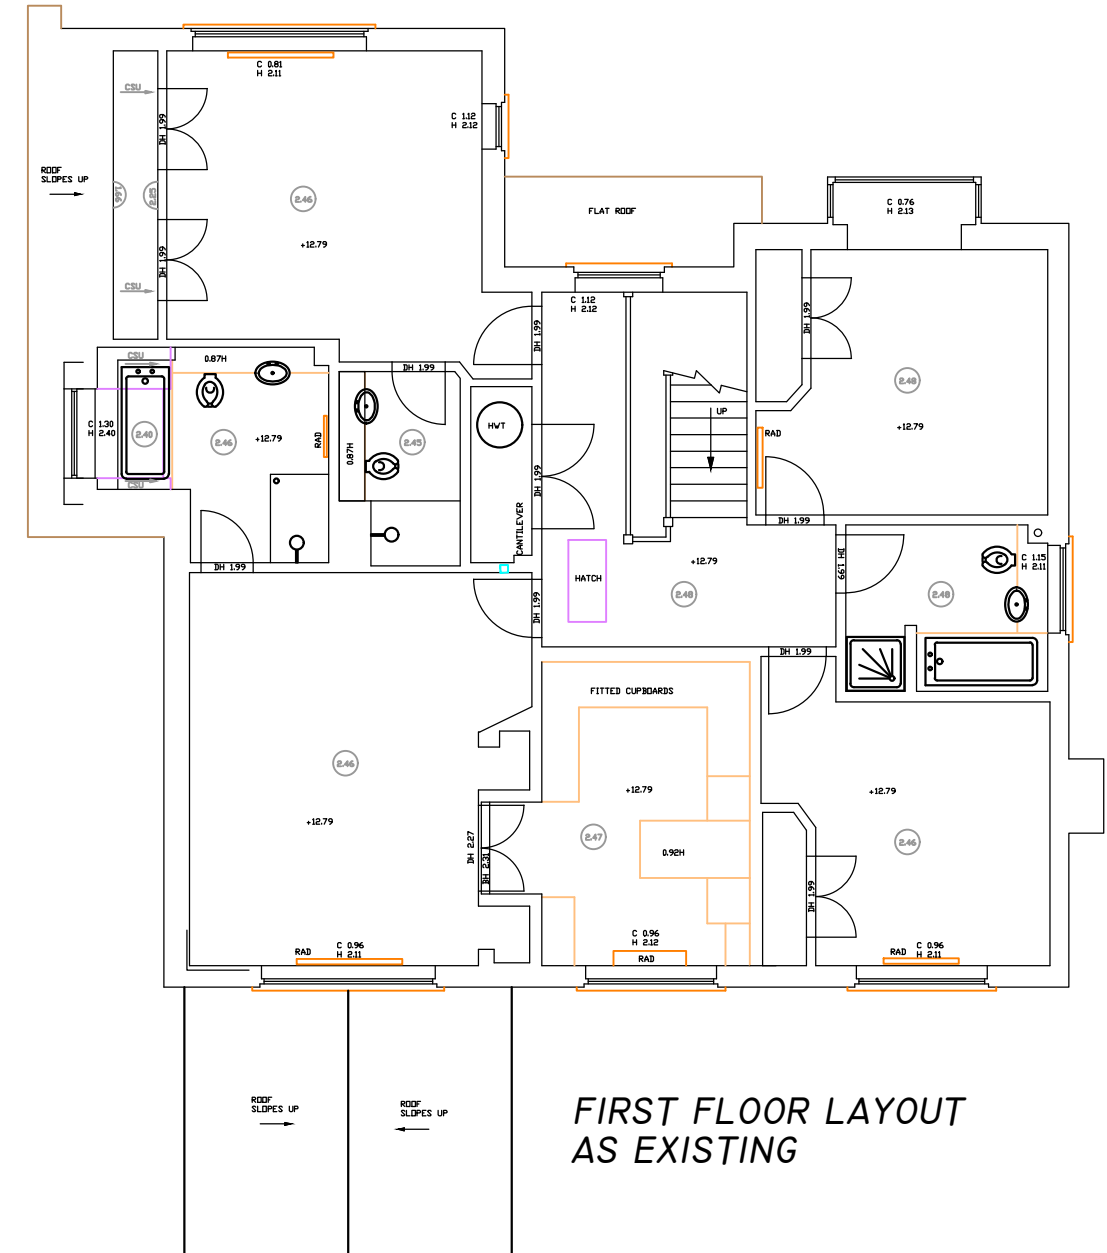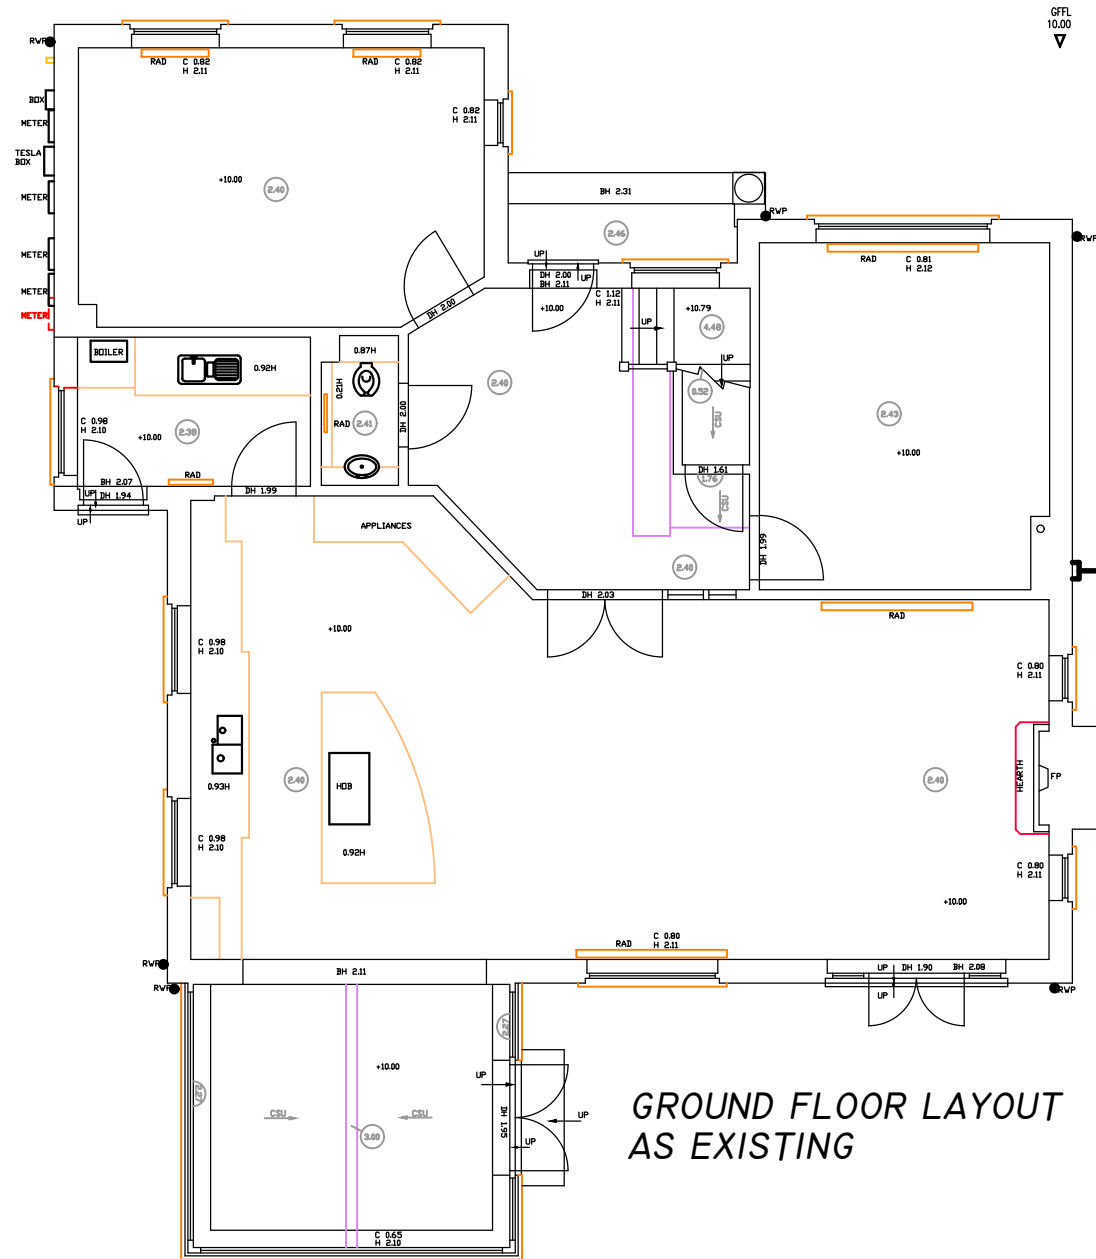

Client
 MR & MRS GIOVANDO

Project Address
 9 WOODHAM GATE, WOODHAM
 RD, WOKING, GU21 5AY

Drawing Title
 GROUND AND FIRST FLOOR
 PLANS AS EXISTING

Project Description
 NEW SINGLE STOREY
 SIDE ADDITION
 AT 9 WOODHAM GATE

Rev. Date Description

Scale 1:100

Date APR 24

Drg.No CDA-269-042

Drawn Checked

Drawn GDP

Author GDP

Drawing Status

PLANNING

CDA Conceptual Design Associates Ltd
 Architectural Services

1A Chobham Road,
 Woking, Surrey
 GU21 6HX
 T: 01483 766 966
 F: 01483 766 966
 E: enquiries@conceptual-design.co.uk
 www.conceptual-design.co.uk