




SCALE BAR

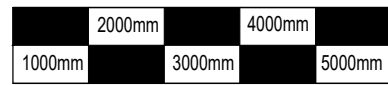

# SCALE 1:100 @A3

NOTE:

THIS DRAWING IS FOR PLANNING PURPOSES ONLY  
 THIS DRAWING IS BASED UPON SURVEY INFORMATION  
 DRAWN BY OTHERS.  
 ALL CRITICAL DIMENSIONS TO BE CHECKED ON SITE.

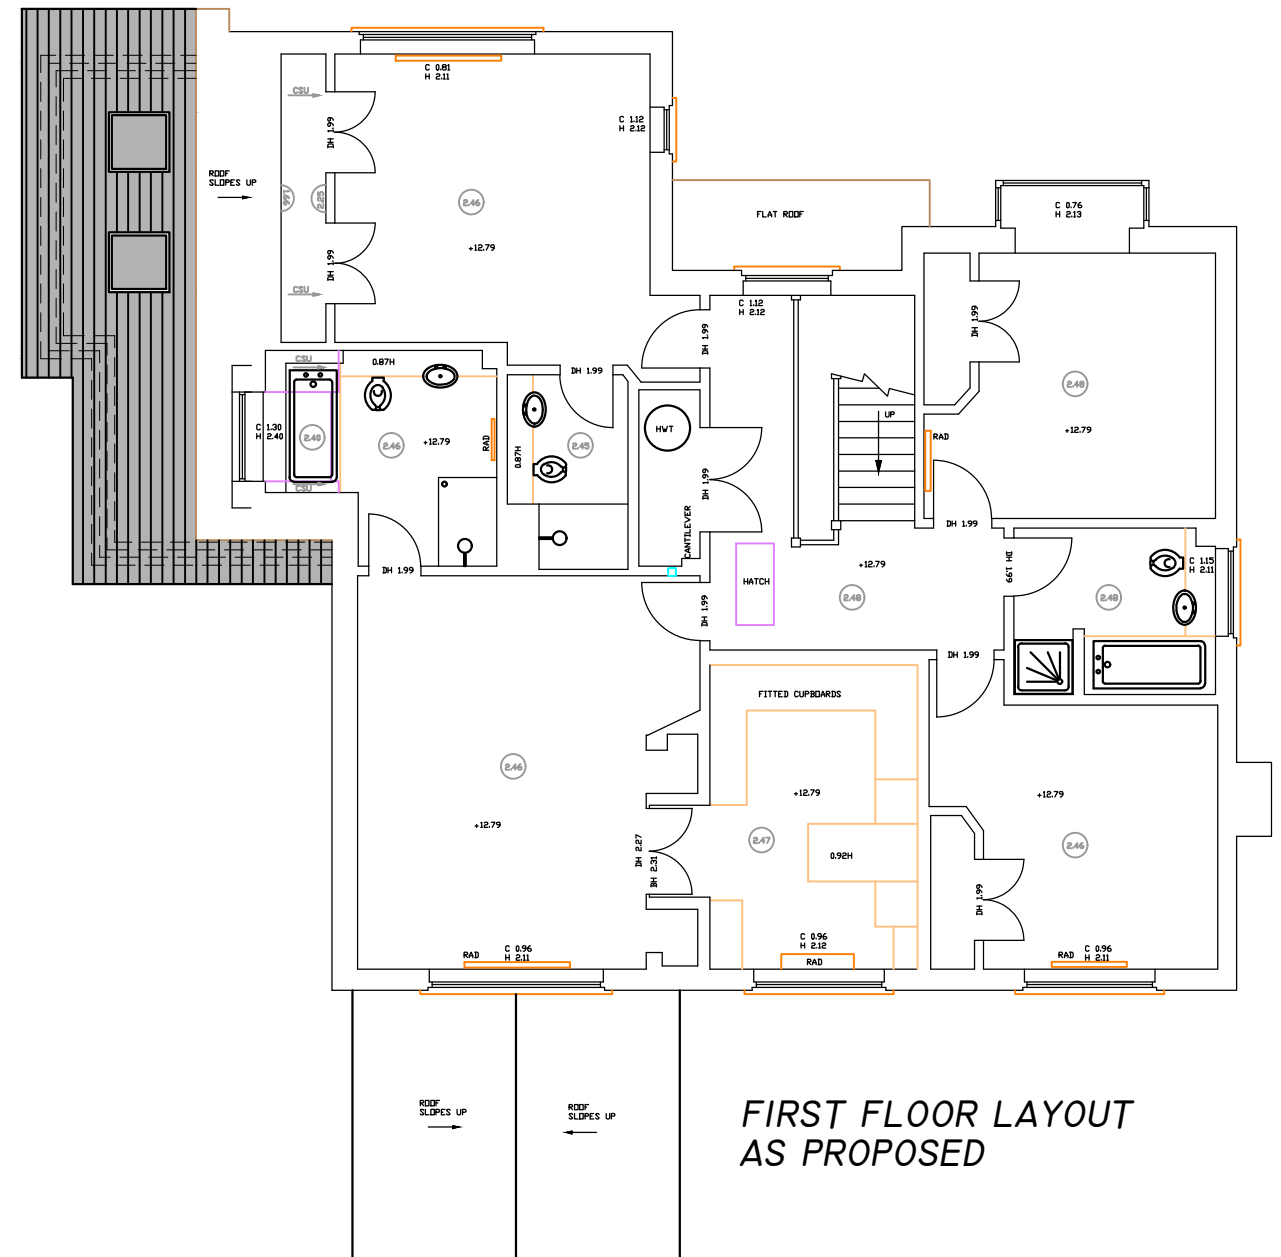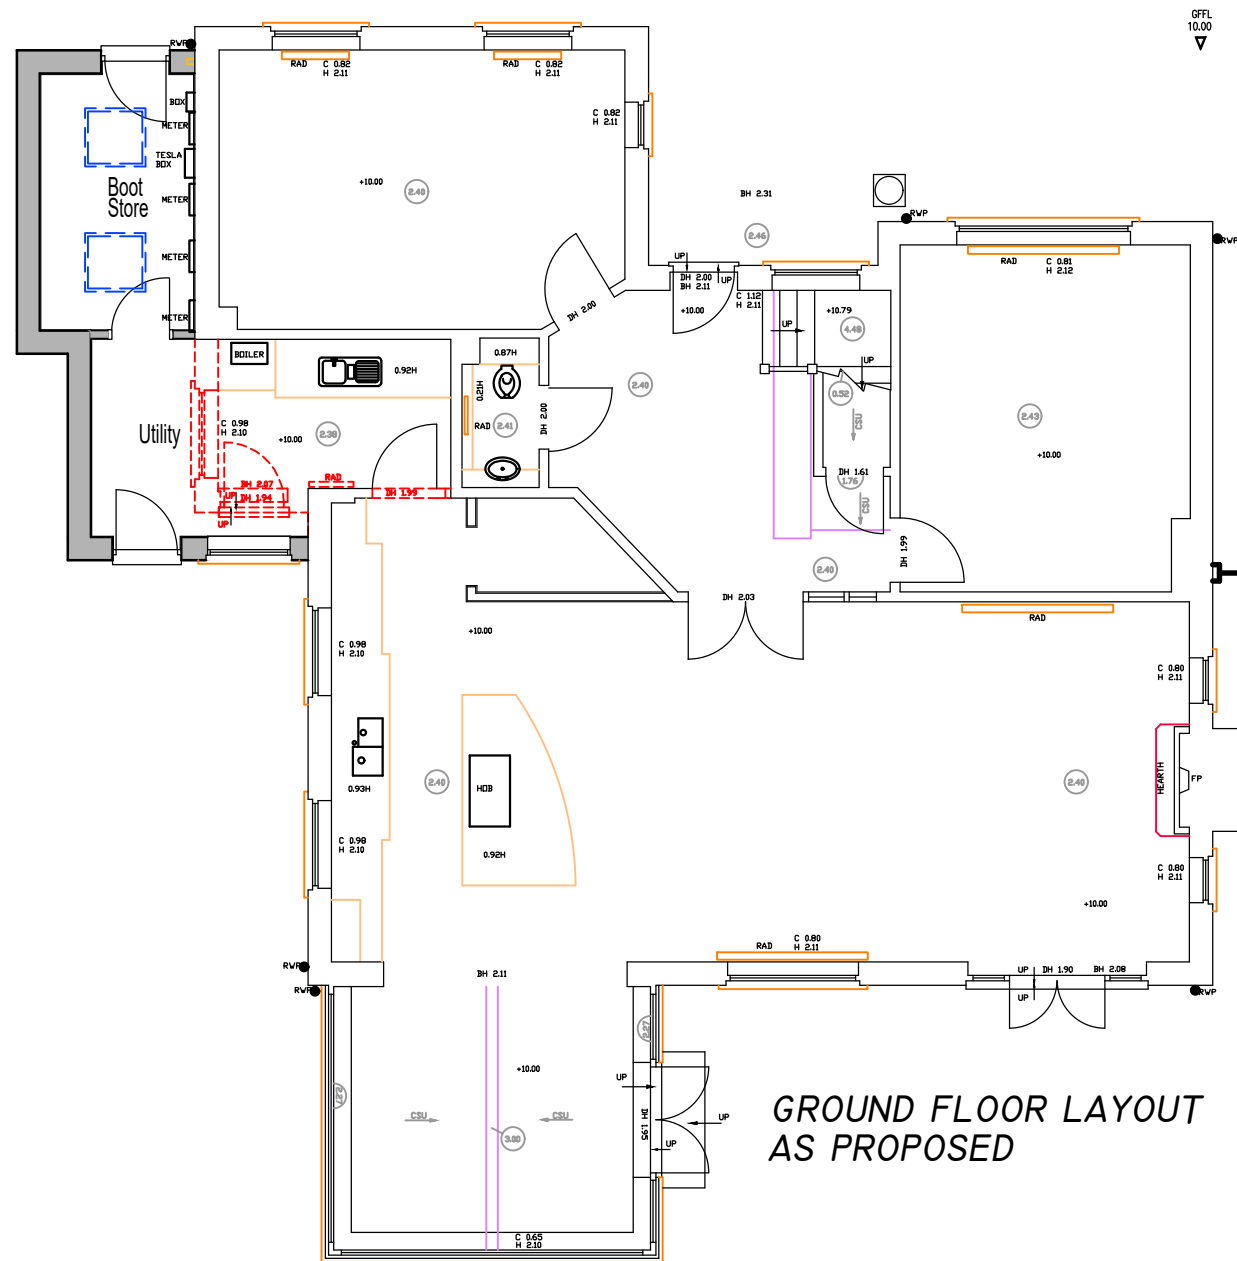

Client  
MR & MRS GIOVANDO

Project Address  
9 WOODHAM GATE, WOODHAM  
RD, WOKING, GU21 5AY

Drawing Title  
GROUND AND FIRST FLOOR  
PLANS AS PROPOSED

Project Description  
NEW SINGLE STOREY  
SIDE ADDITION  
AT 9 WOODHAM GATE

Rev. Date Description

Scale 1:100

Date APR 24

Drg.No CDA-269-046

Drawn Checked

Drawn GDP

Rev.

Author GDP

Drawing Status

PLANNING

**CDA** Conceptual Design Associates Ltd  
Architectural Services

1A Chobham Road,  
Woking, Surrey  
GU21 6HX  
T: 01483 766 966  
F: 01483 766 966  
E: enquiries@conceptual-design.co.uk  
W: www.conceptual-design.co.uk