


PROPOSED WORK:

FORM SHOWER & NEW LOBBY AREA UNDER TILED PITCH ROOF. (WITH SKYLIGHT) FIT REMOVABLE ACCESS RAMP AT IRINE.

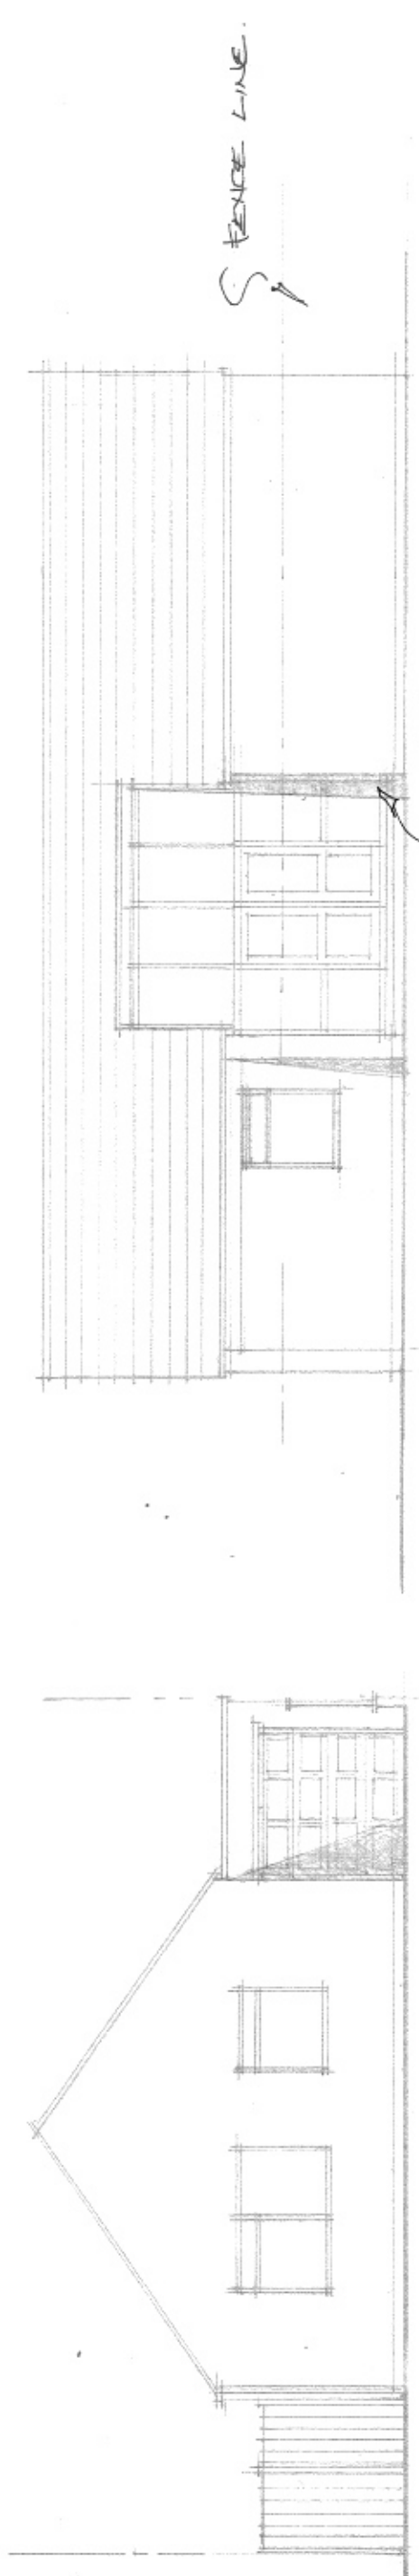

front

side

FENCE LINE.

REFER TO EXISTING & PROPOSED G.F. TRANSDOMING LOBBY RECESSED DETAIL & NEW LOBBY AREA.

MATERIALS:

ROOF: INTERLOCKING TILES.
WALLS: RECONSTITUTED STONE BLOCKWORK.
WINDOWS & DOORS: WHITE PK.
CURTAINS & R.W.P.'S: WHITE TROUGH PK.

NOT APPLICABLE.

side

NOT APPLICABLE.

rear

1:100 @ A3.



APRIL 2024.

Elevations
EXISTING

1:100 40