


PROPOSED WORKS

FORM SHOWER & NEW LOBBY AREA UNDER TILED PITCH ROOF. (WITH SKYLIGHT) FIT REMOVABLE ACCESS RAMP AT IRINE.

* FENCE LINE. PART MAKING VIEWING OF RAMP FROM NPT NEIGHBOUR.

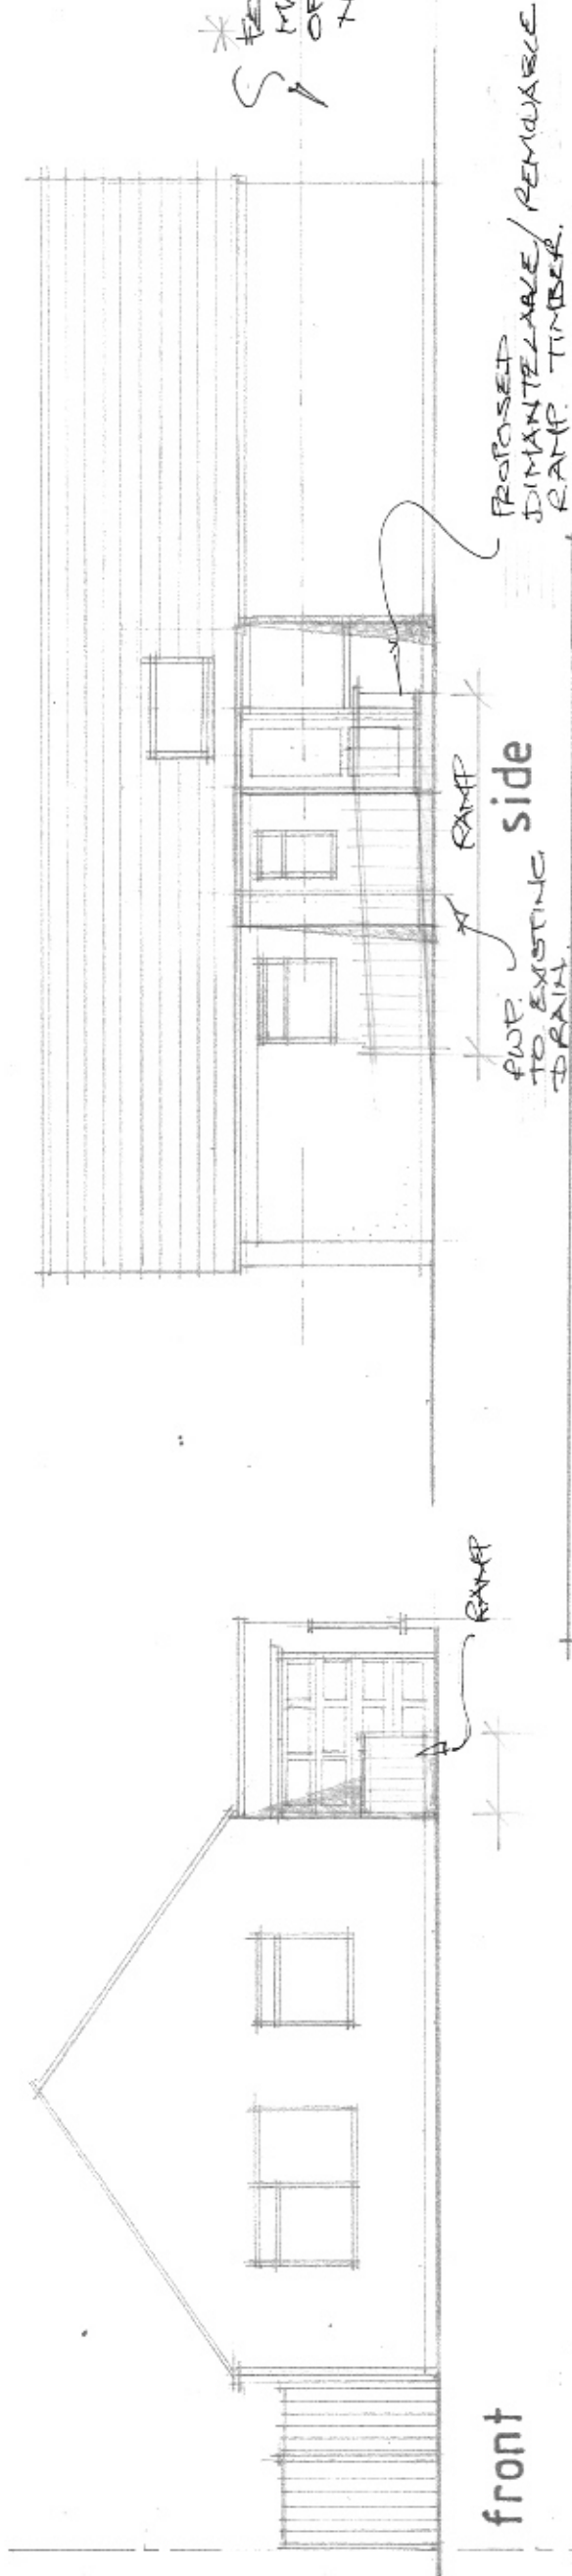

PROPOSED DIMANTELLABLE RAMP. TIMBER.

FWP. TO EXISTING DRAIN.

RAMP

MATERIALS:
 ROOF: INTERLOCKING TILES.
 WALLS: RECONSTITUTED STONE BLOCKWORK & FENDER.
 WINDOWS & DOORS: WHITE PK.
 CURTAINS & RWP'S: WHITE TROUGH PK.

NOT APPLICABLE

side

NOT APPLICABLE

rear 1:100 @ AS.



APRIL 2024.

Elevations Proposed.

1:100 2.