



NORTH

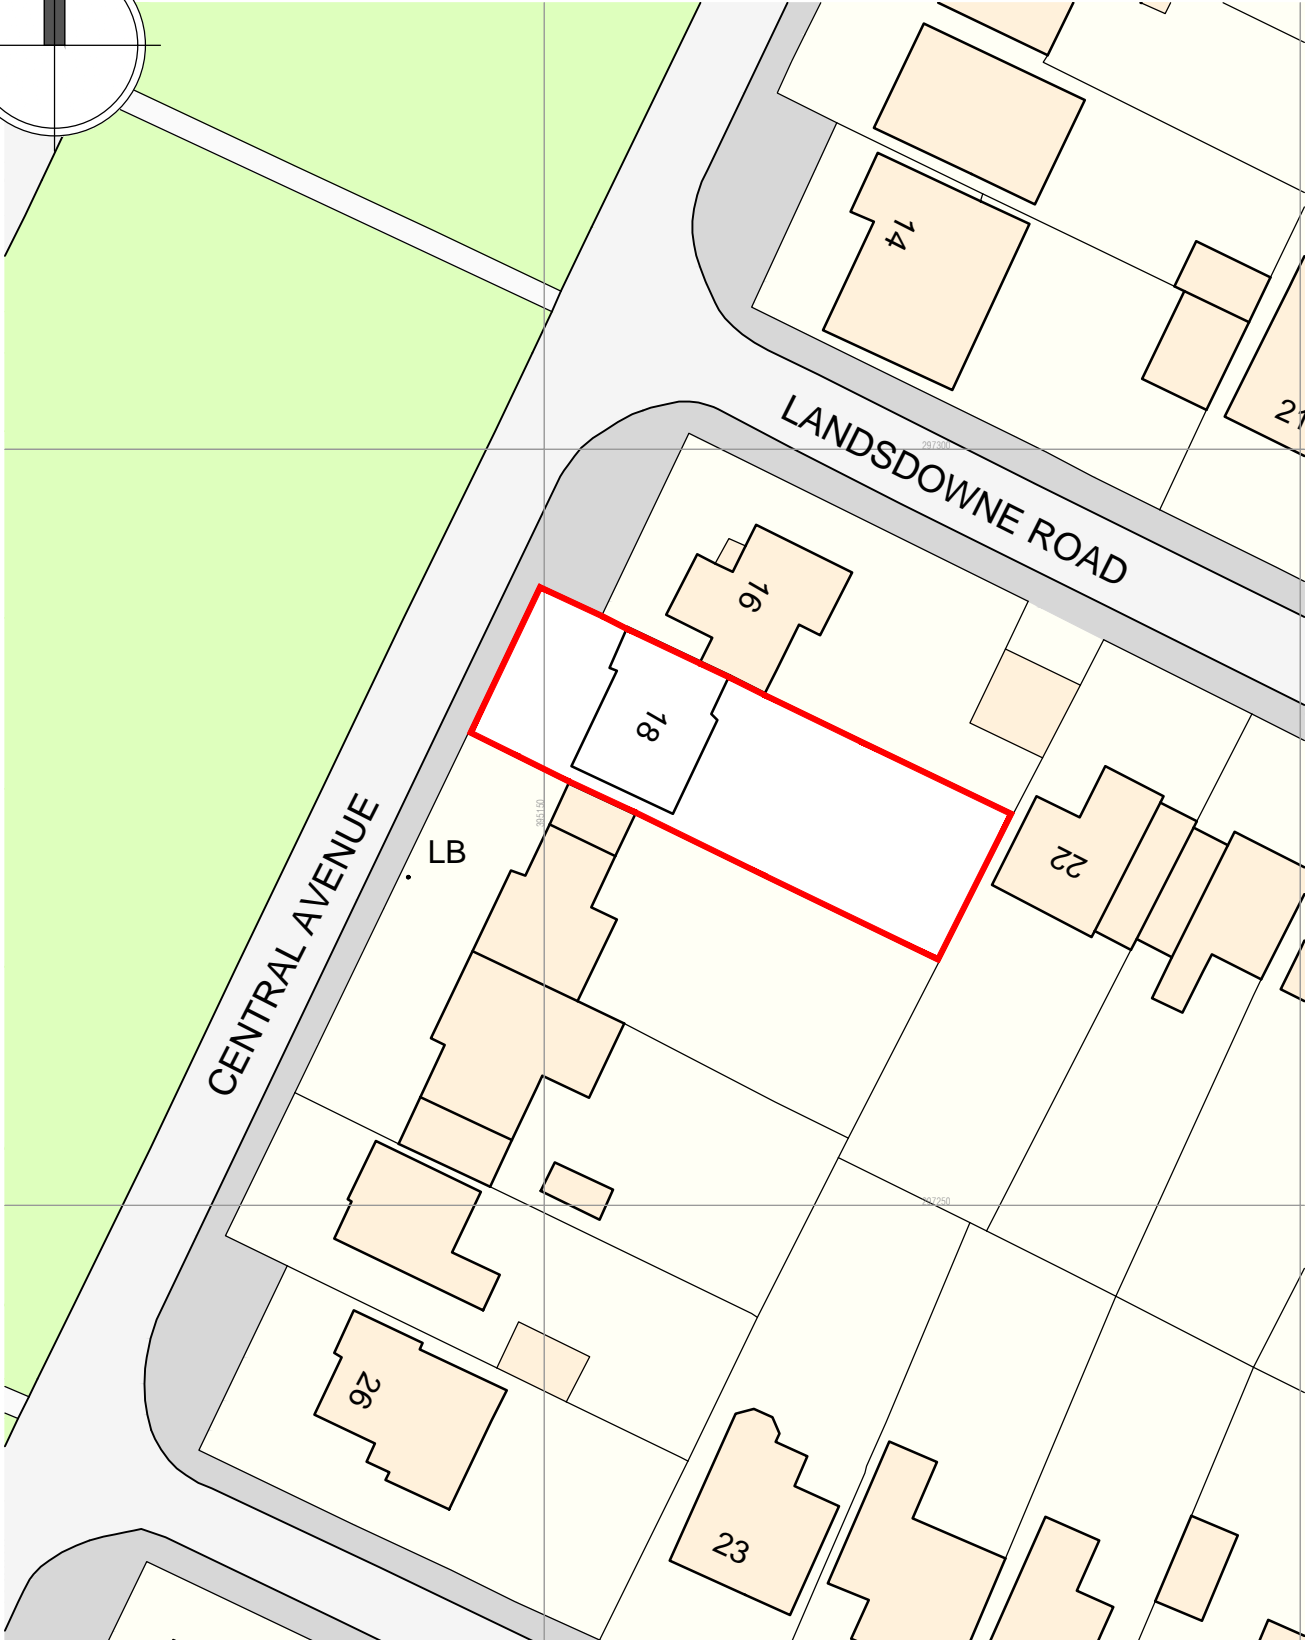

Ordnance Survey, (c) Crown Copyright 2024. All rights reserved. Licence number 100022432

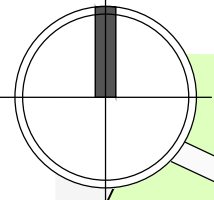

archers**stevenage** | suiteB4 first floor | mindenhall court | high street | stevenage | SG13UN t: 01438 365 968 e: info@archerarchitects.co.uk www.archerarchitects.co.uk
Important note: This drawing is issued on the condition that it is not reproduced, disclosed or copied to any unauthorised person without written consent. Copyright archerarchitects All dimensions to be verified on site.

Client: **SANDRA SMITH**
Project: **18 CENTRAL AVENUE, BILSTON WOLVERHAMPTON. WV14 6LJ**
Dwg title: **BLOCK PLAN**

Drawing Status

| | | |
|----------------------|--------------------|-------|
| Scale | Drawn | Ch.kd |
| 1:500@A4 | AA | AA |
| Date | Issuing Discipline | |
| 03.01.2024 | architecture | |
| Drawing number | Rev. | |
| 2312-19[P]002 | # | |