



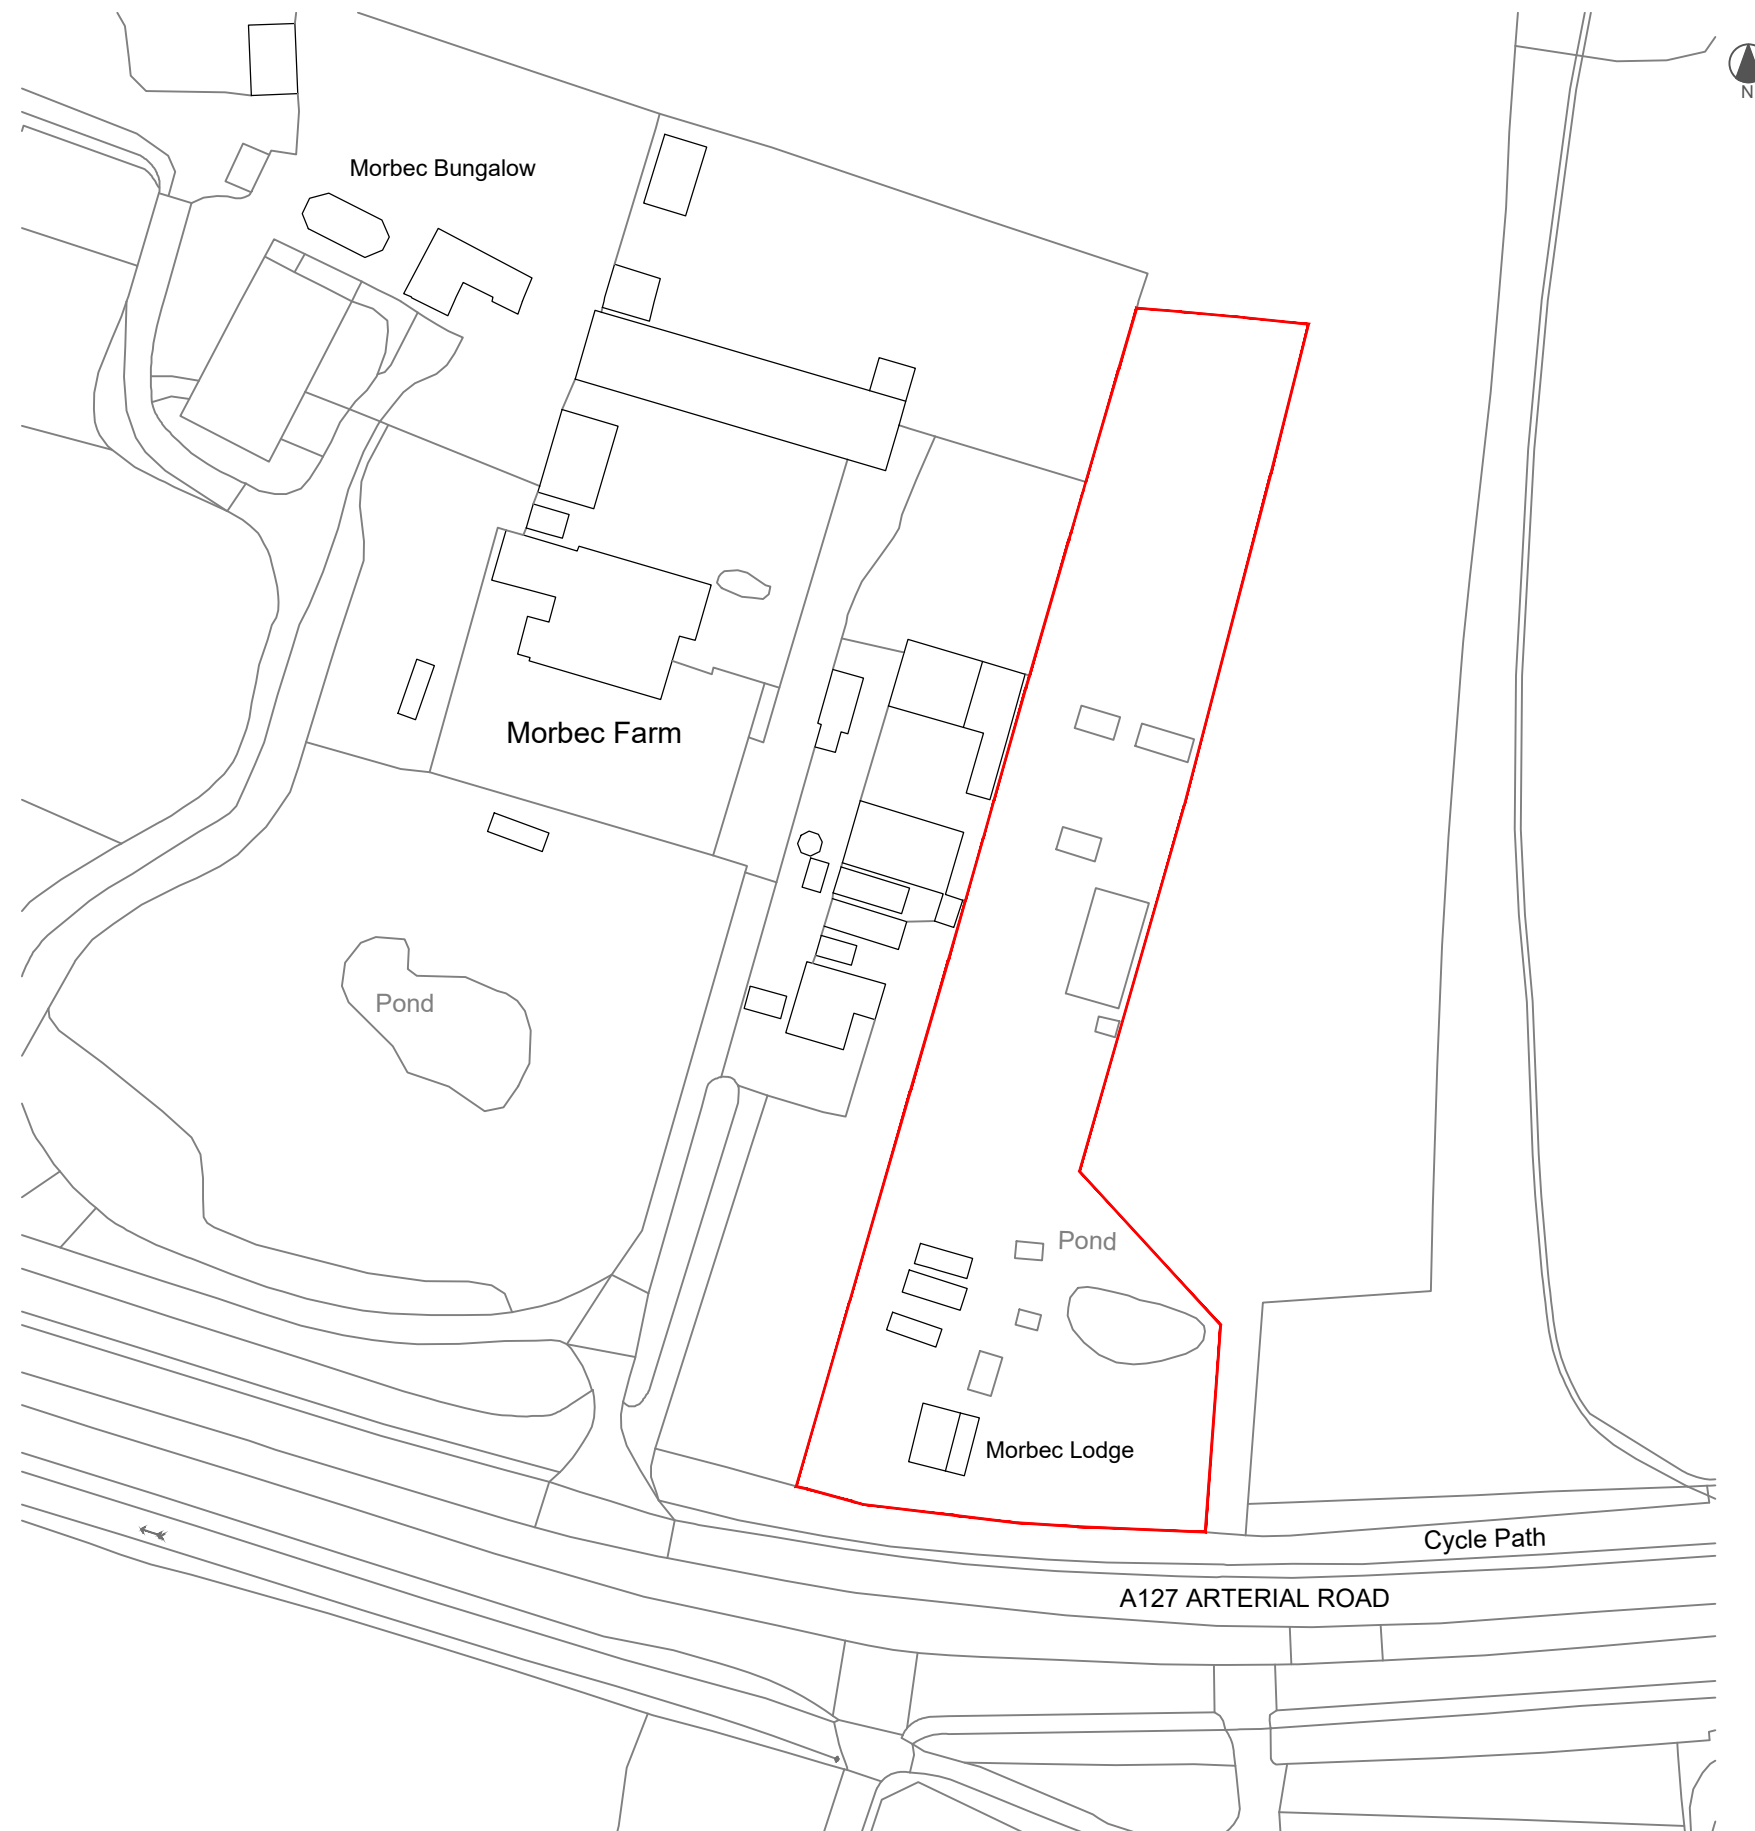

THIS DRAWING IS COPYRIGHT AND SHALL NOT BE REPRODUCED NOR USED FOR ANY OTHER PURPOSE WITHOUT WRITTEN PERMISSION OF THE AUTHOR.  
DO NOT SCALE FROM THIS DRAWING, USE FIGURED DIMENSIONS ONLY.

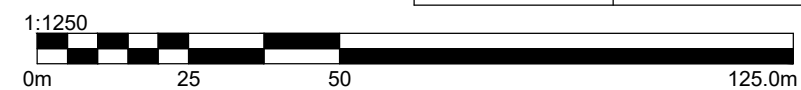

LOCATION PLAN  
SCALE 1:1250

# LOCATION PLAN



REV:	DATE:	AMENDMENT:				
 <b>AUT-ERIOR.</b> ARCHITECTURE <small>Tel: +44(0) 7481 763 431          E: RYAN@AUT-ERIOR.COM          @AUTERIOR_ARCHITECTURE</small>						
ISSUE:	CLIENT	PRE-APP	PLANNING	B.CONT	AS BUILT	OTHER
						
DRAWING: LOCATION PLAN						
PROJECT: MORBEC LODGE, ARTERIAL ROAD, WICKFORD, ESSEX, SS12 9JF						
CLIENT: MR R. COLEBY						
DATE:	15.03.2023	SCALE:	1:200/ 1:1250 @ A3			
PROJECT NO.:	121	DRAWING NO.:	01			