


Sketch Plan
15 Emmott Drive
LS19 6RE

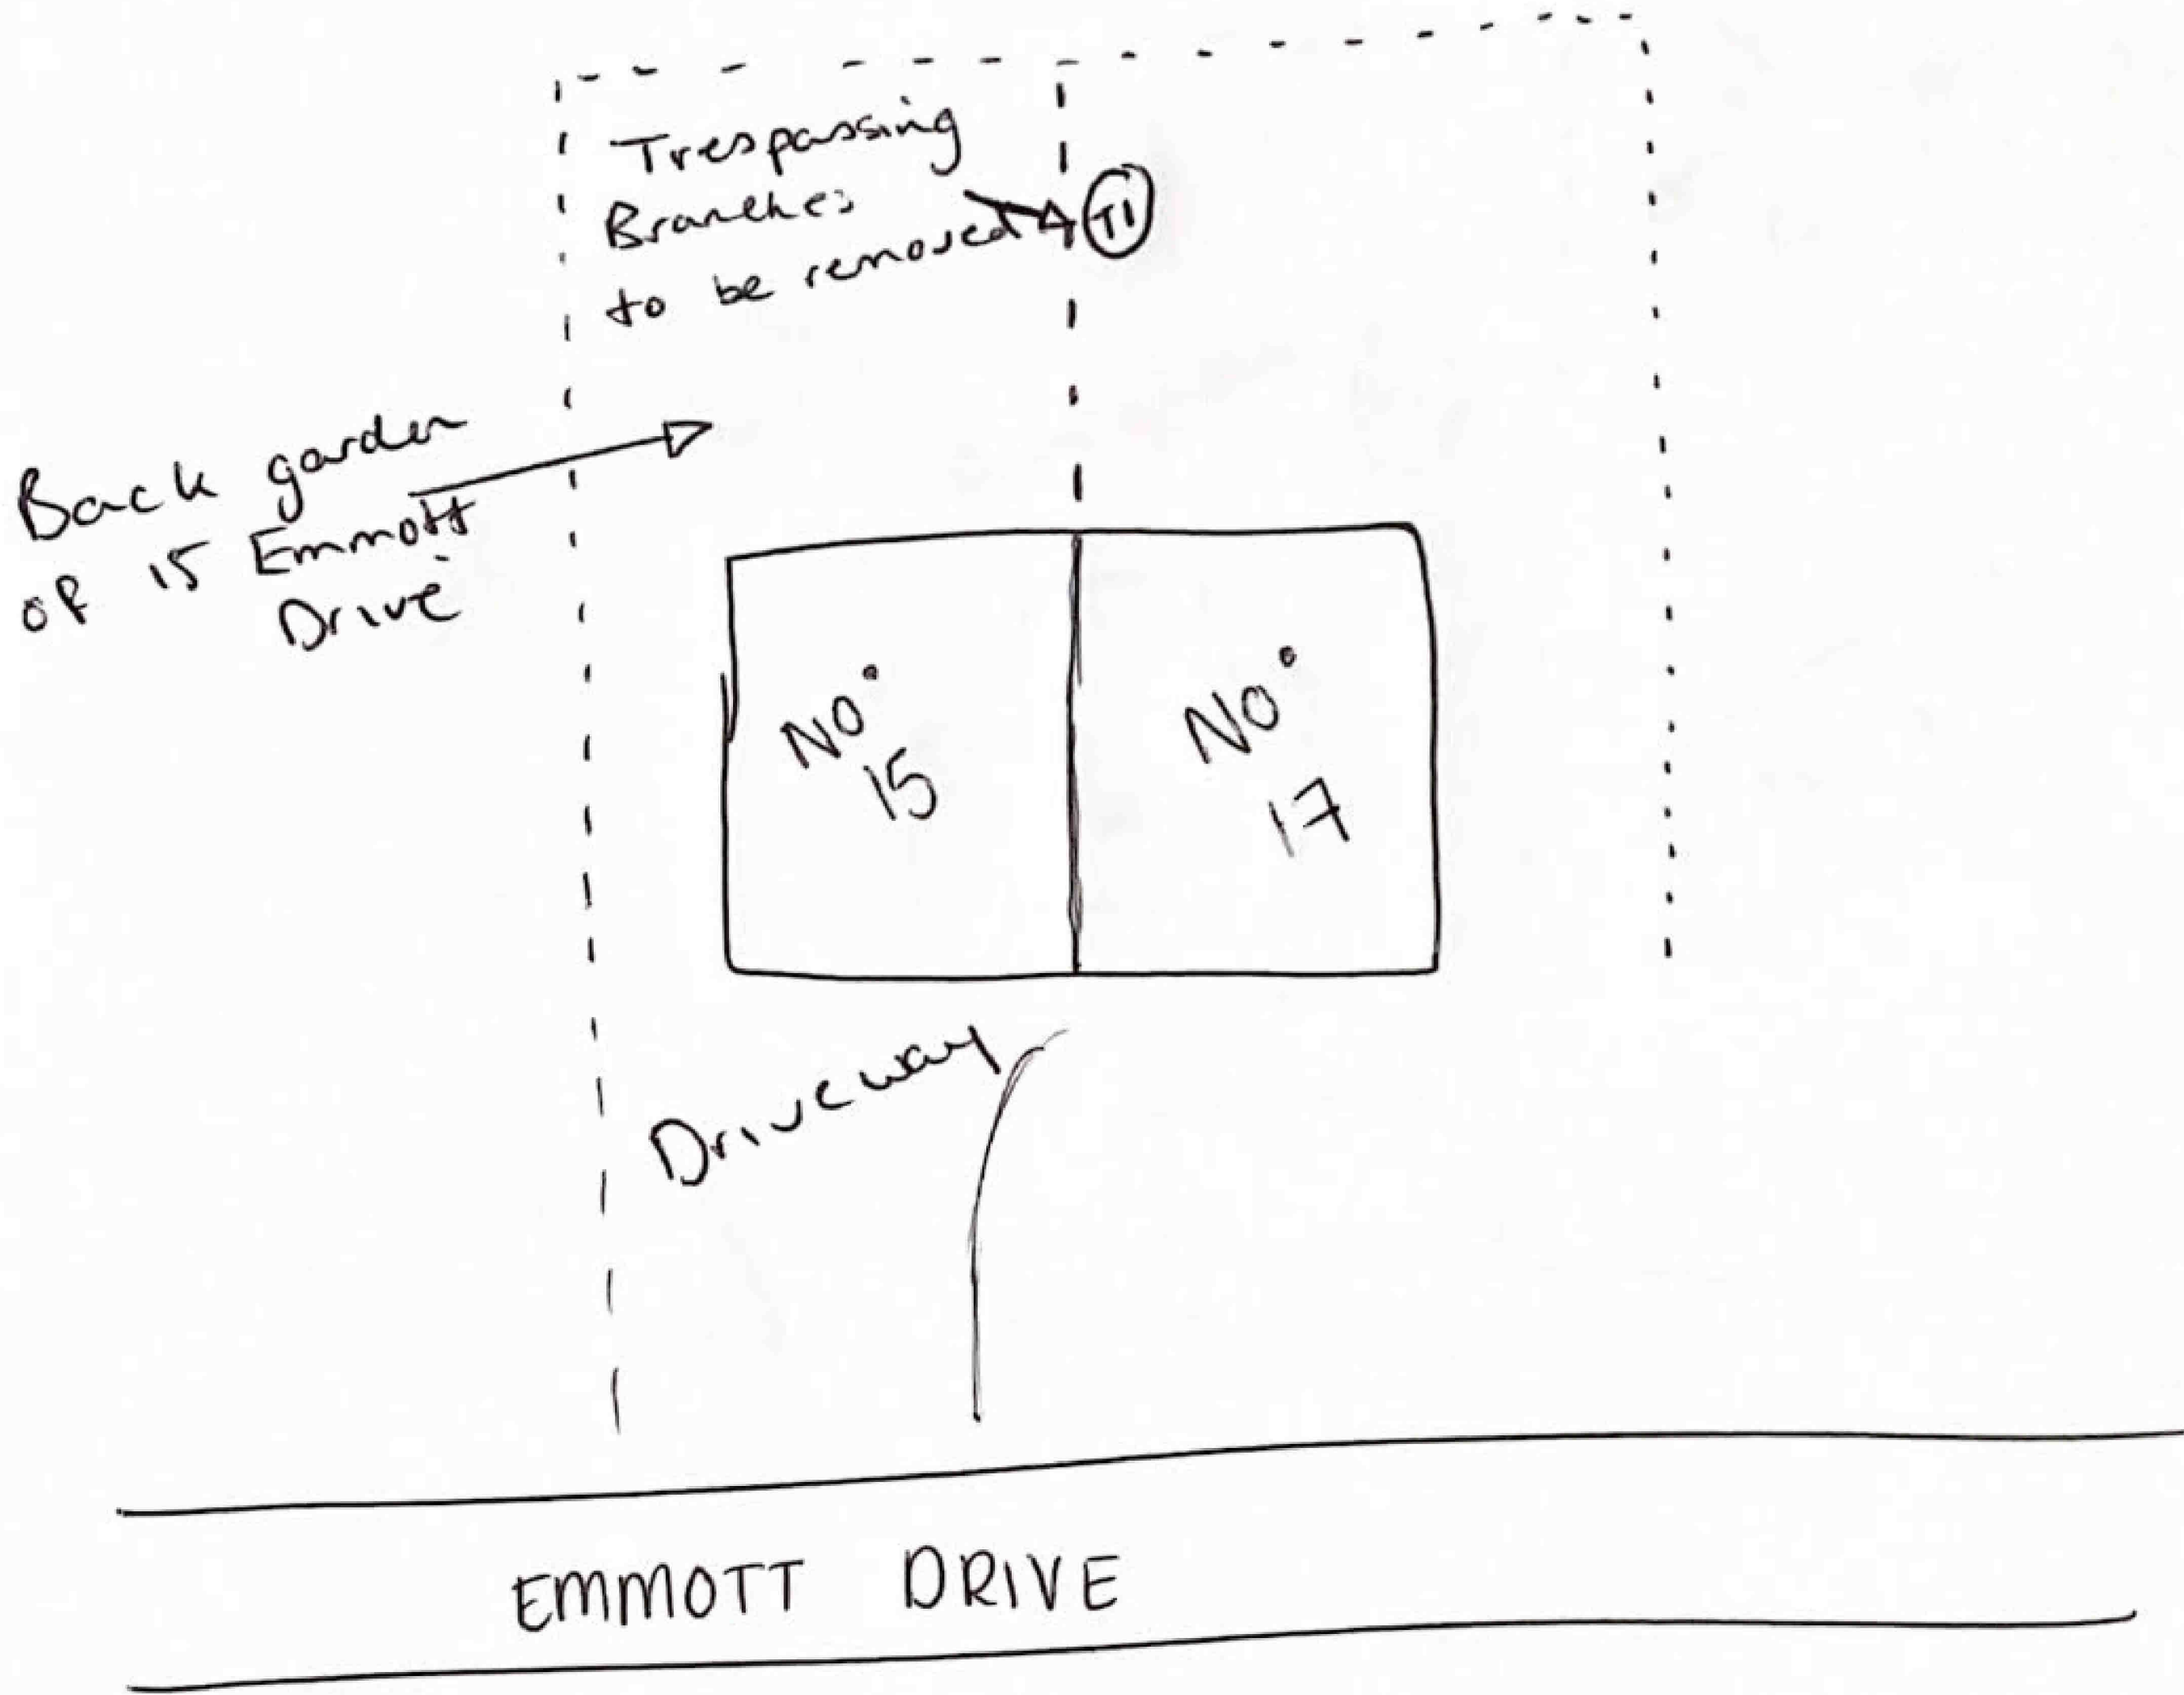

Date : 18/04/2024

Signed : 