




Front elevation

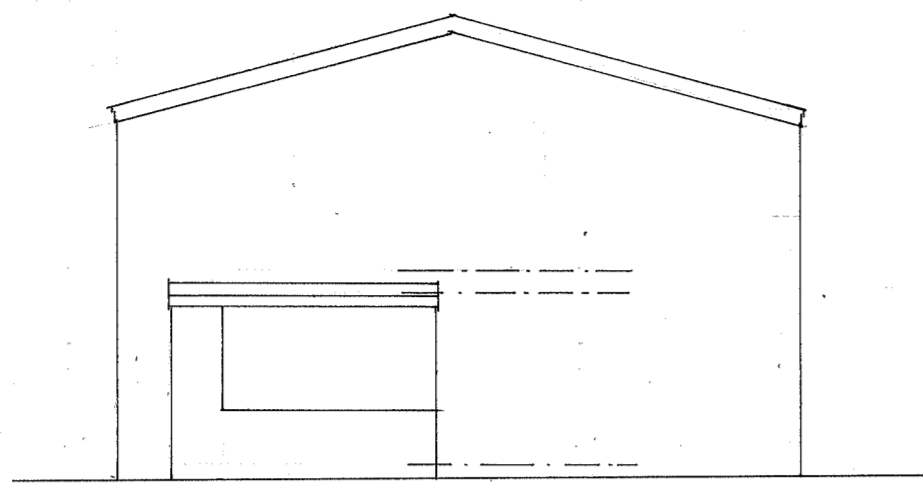


Side

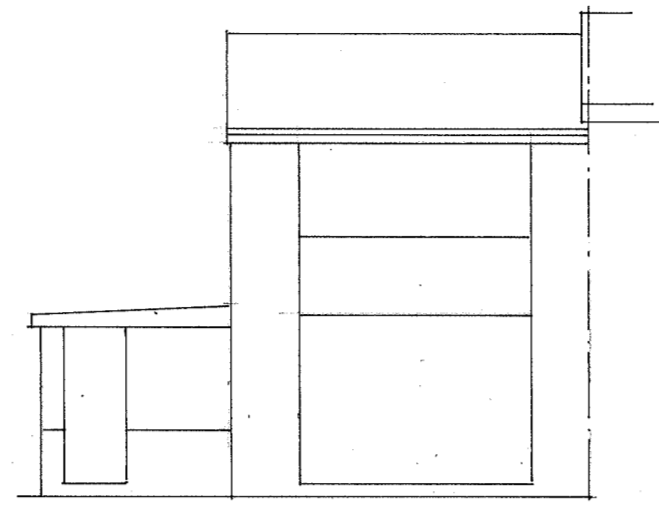


Rear

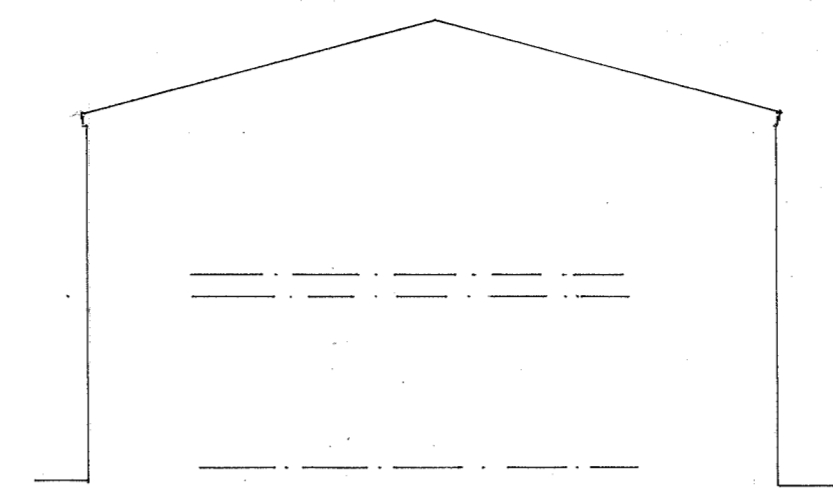

boundary

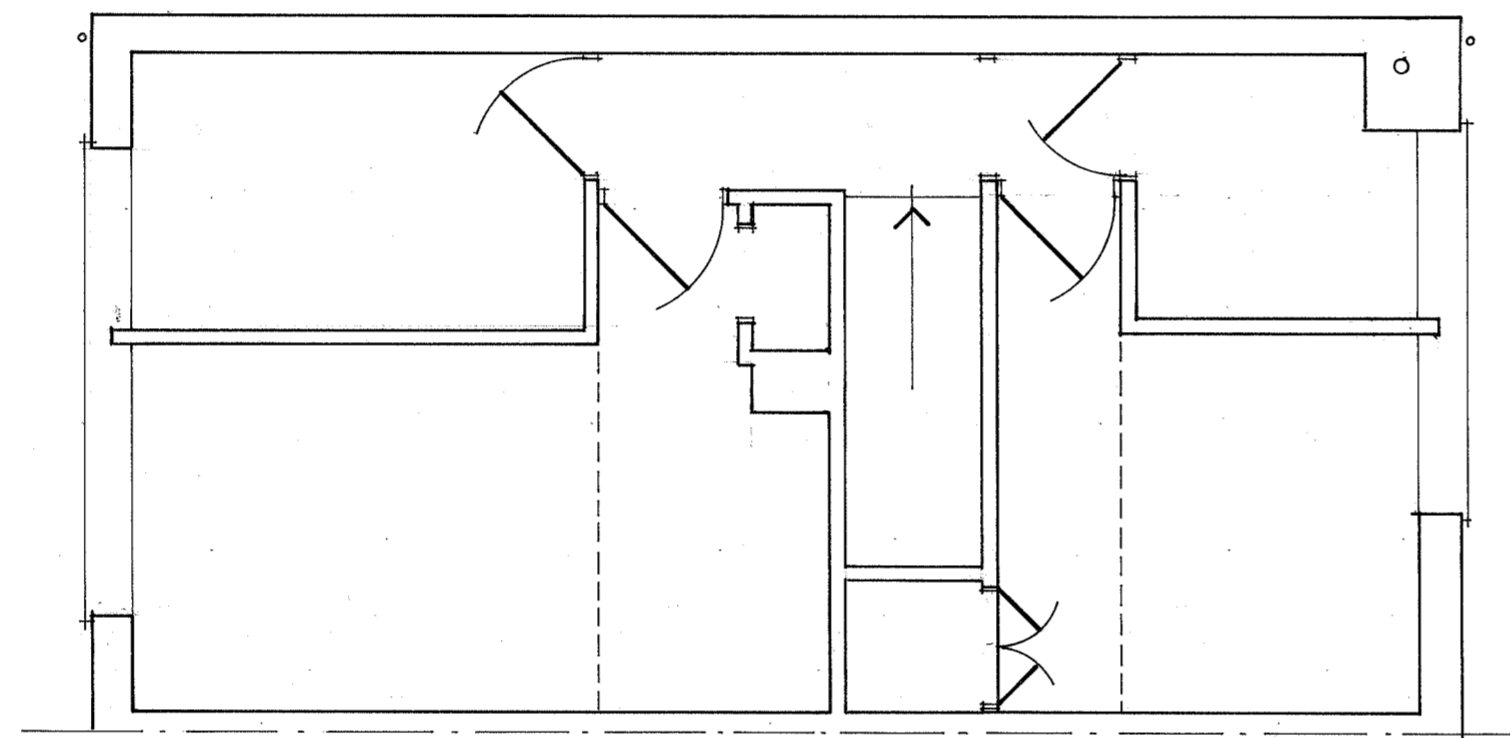

First floor plan

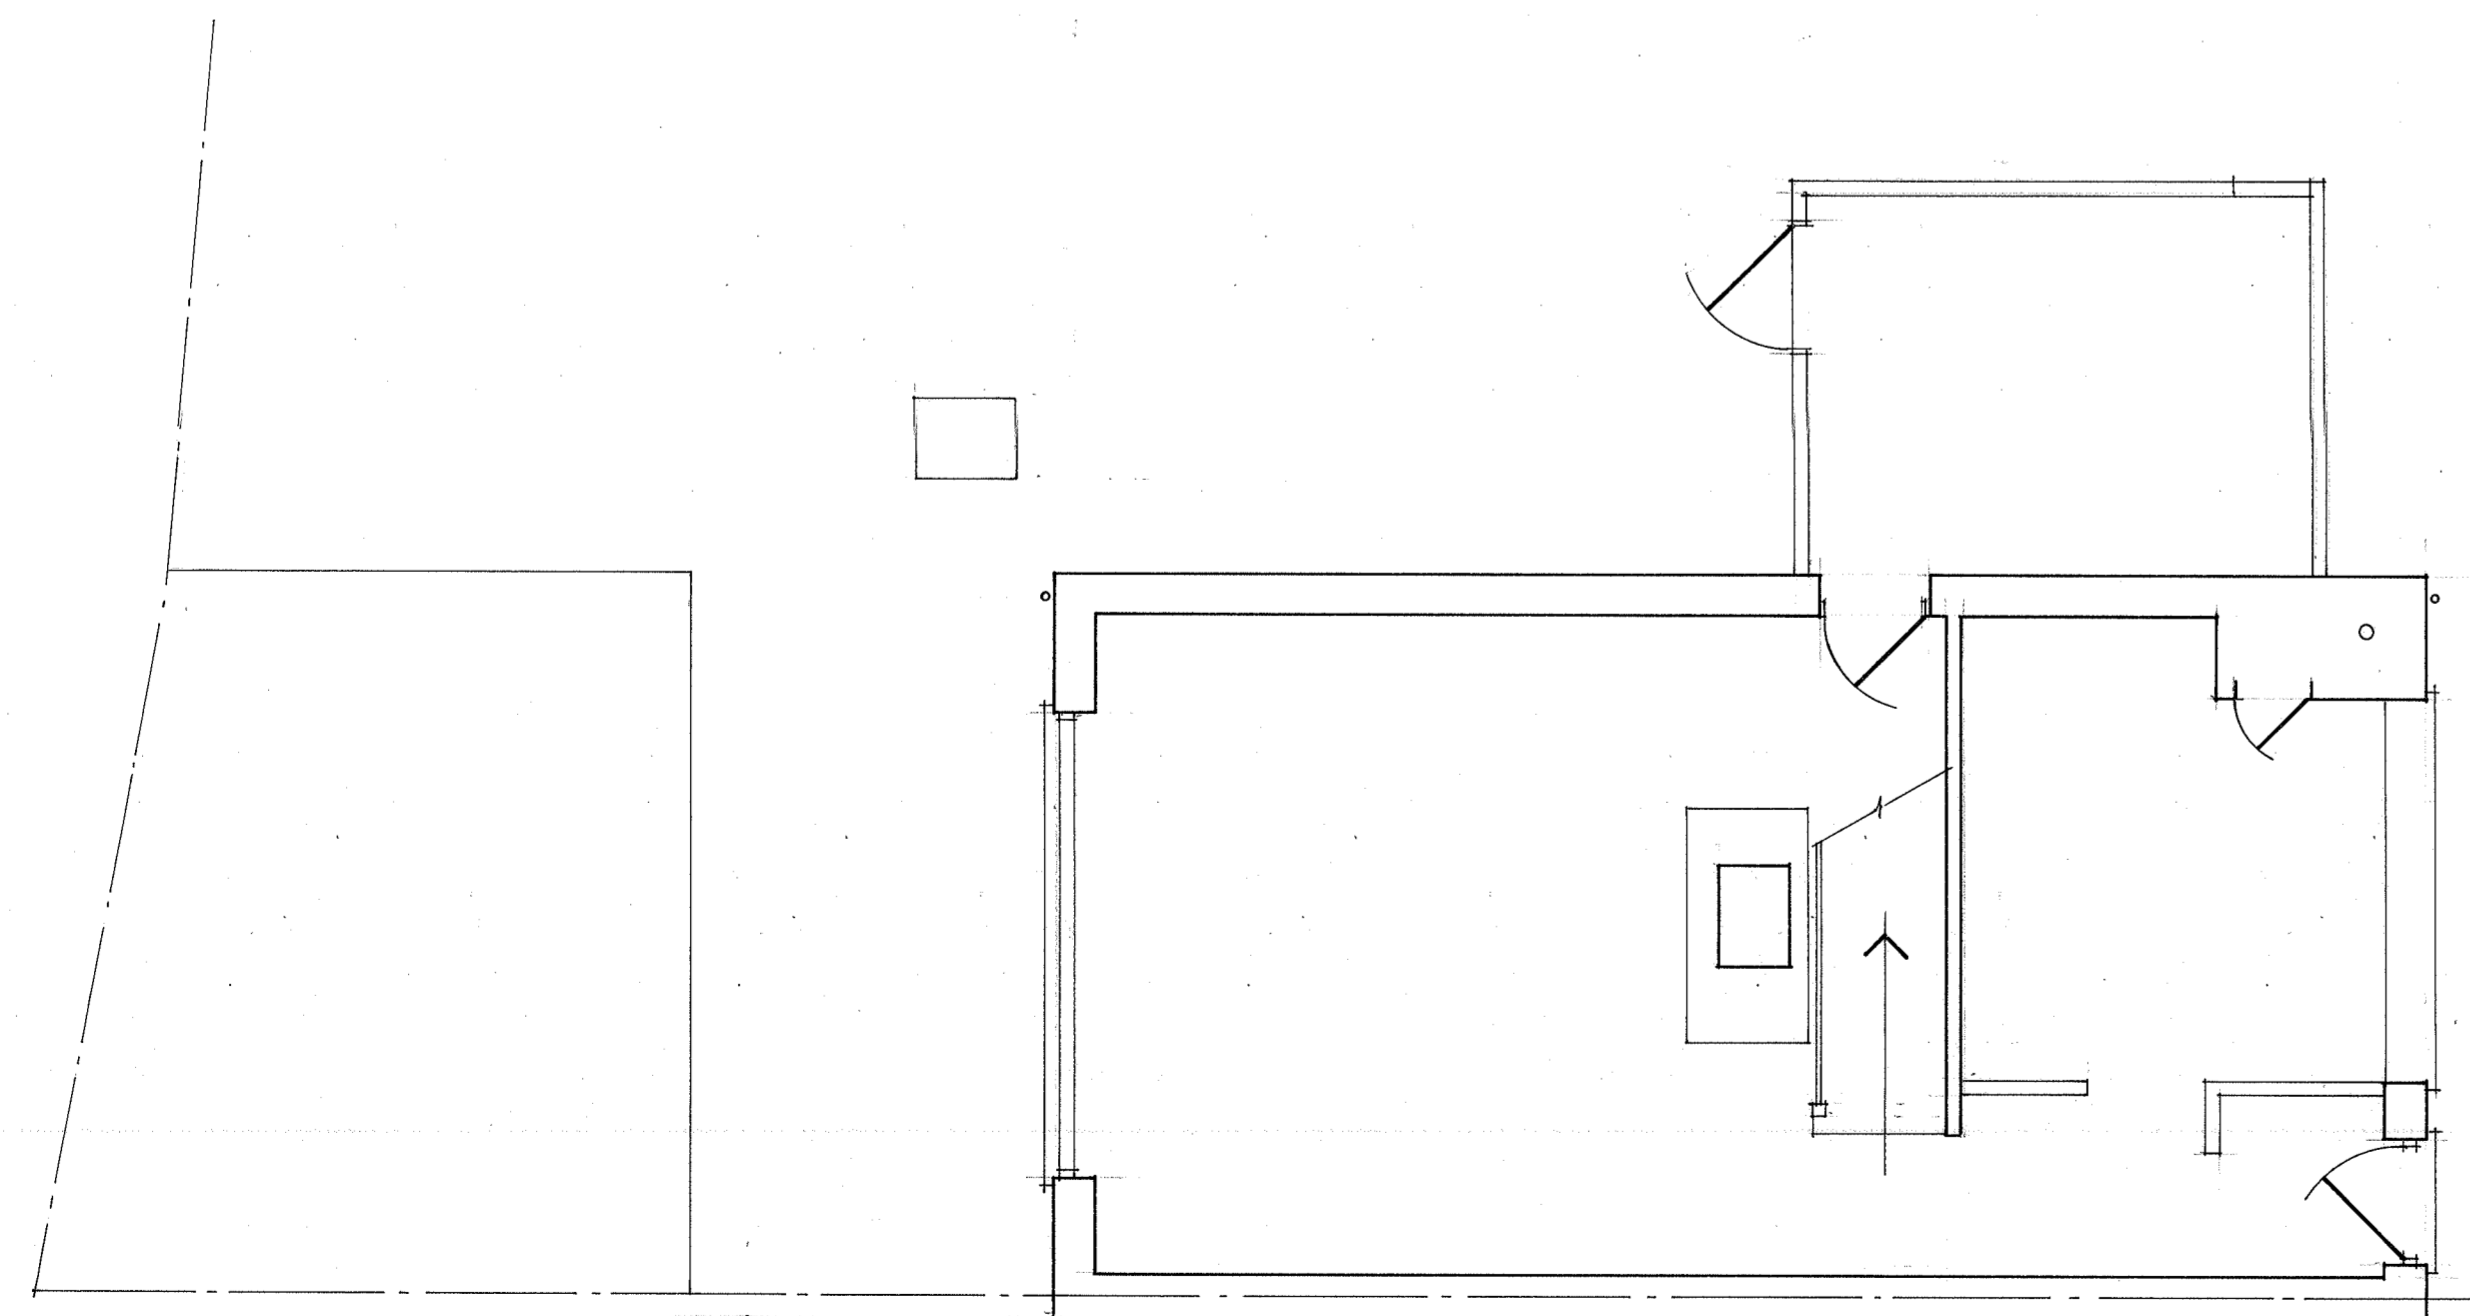

Ground floor plan