



Front elevation

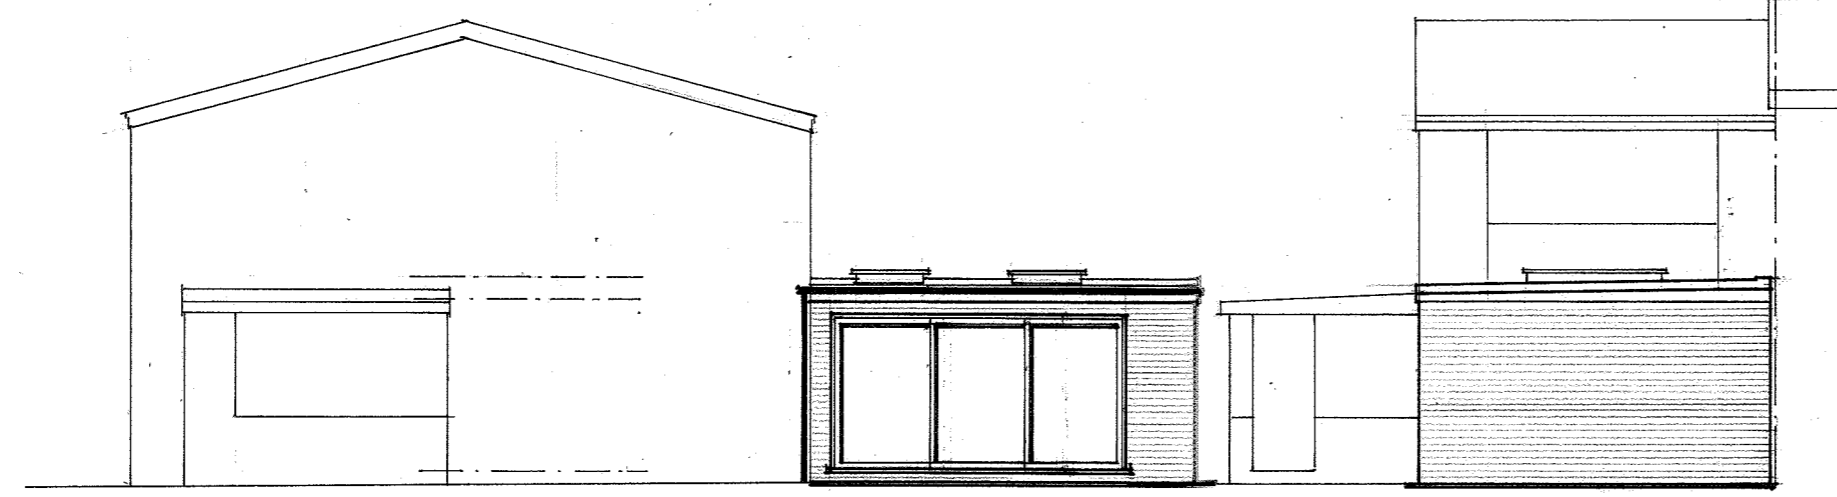


Side


Rear

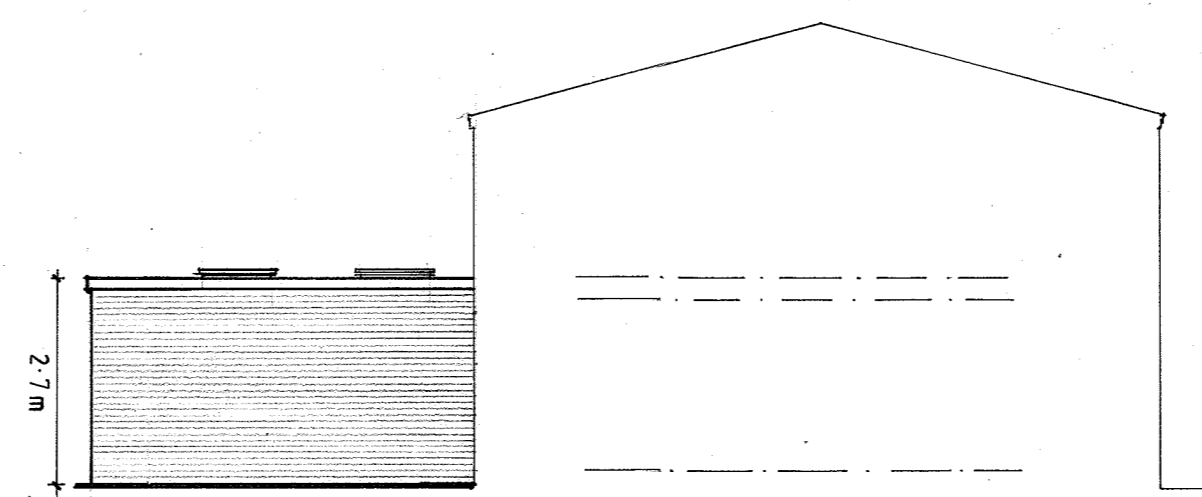

boundary

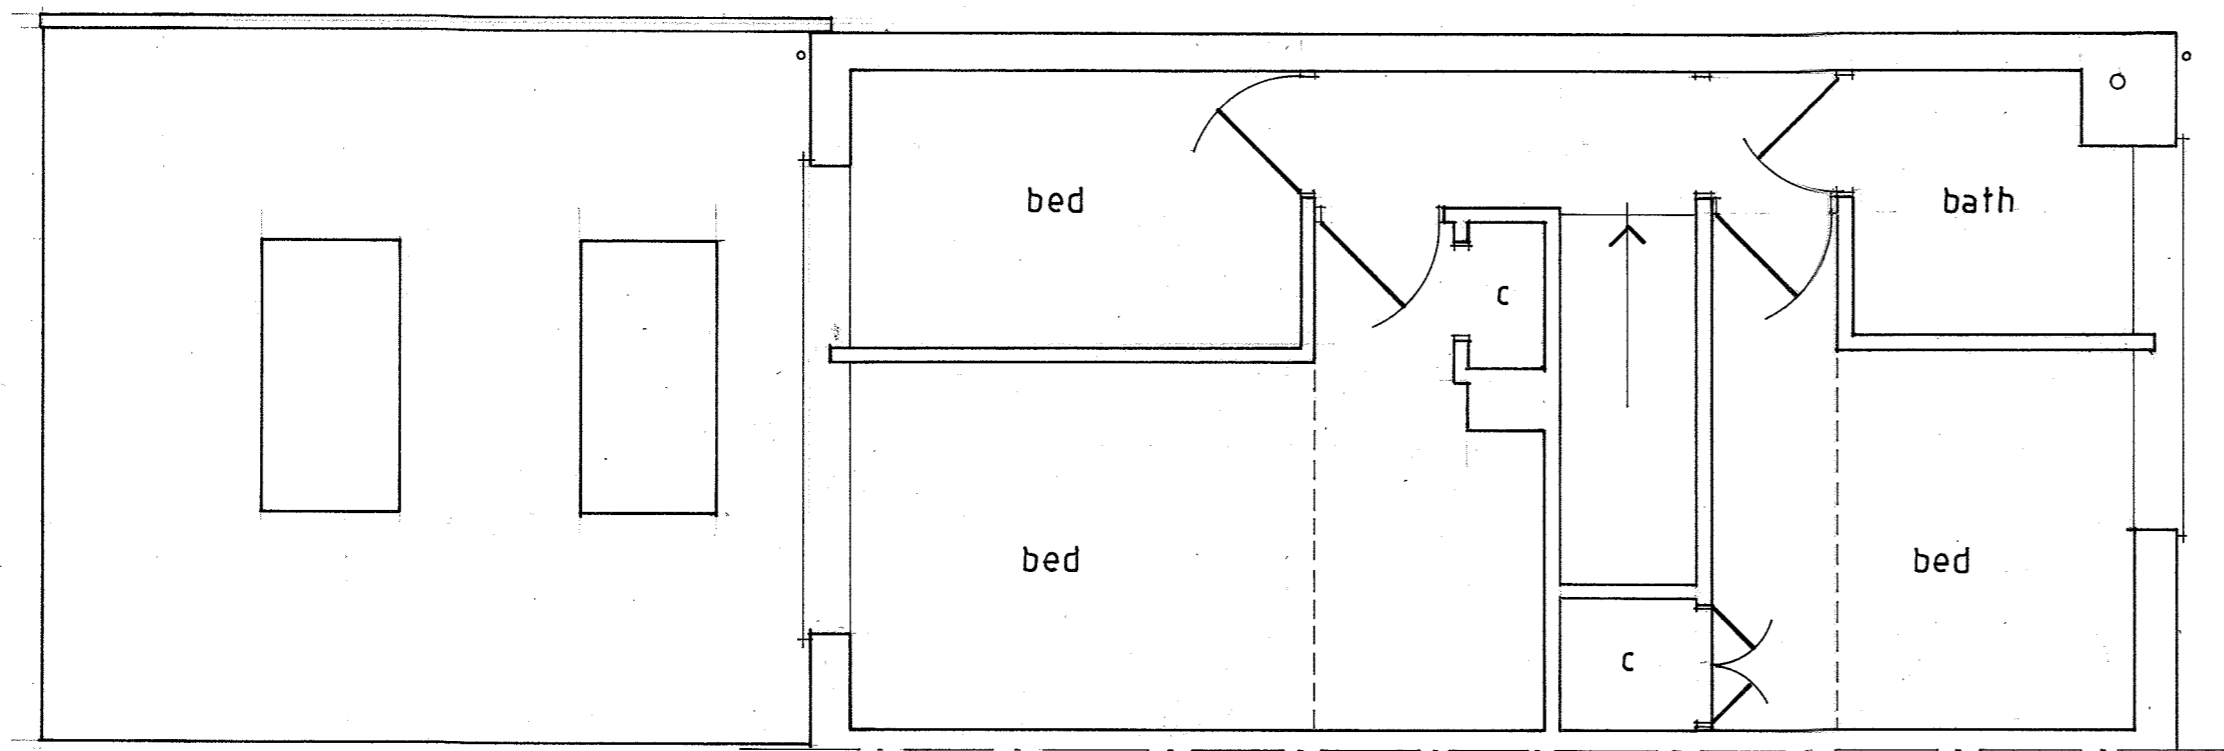

First floor plan

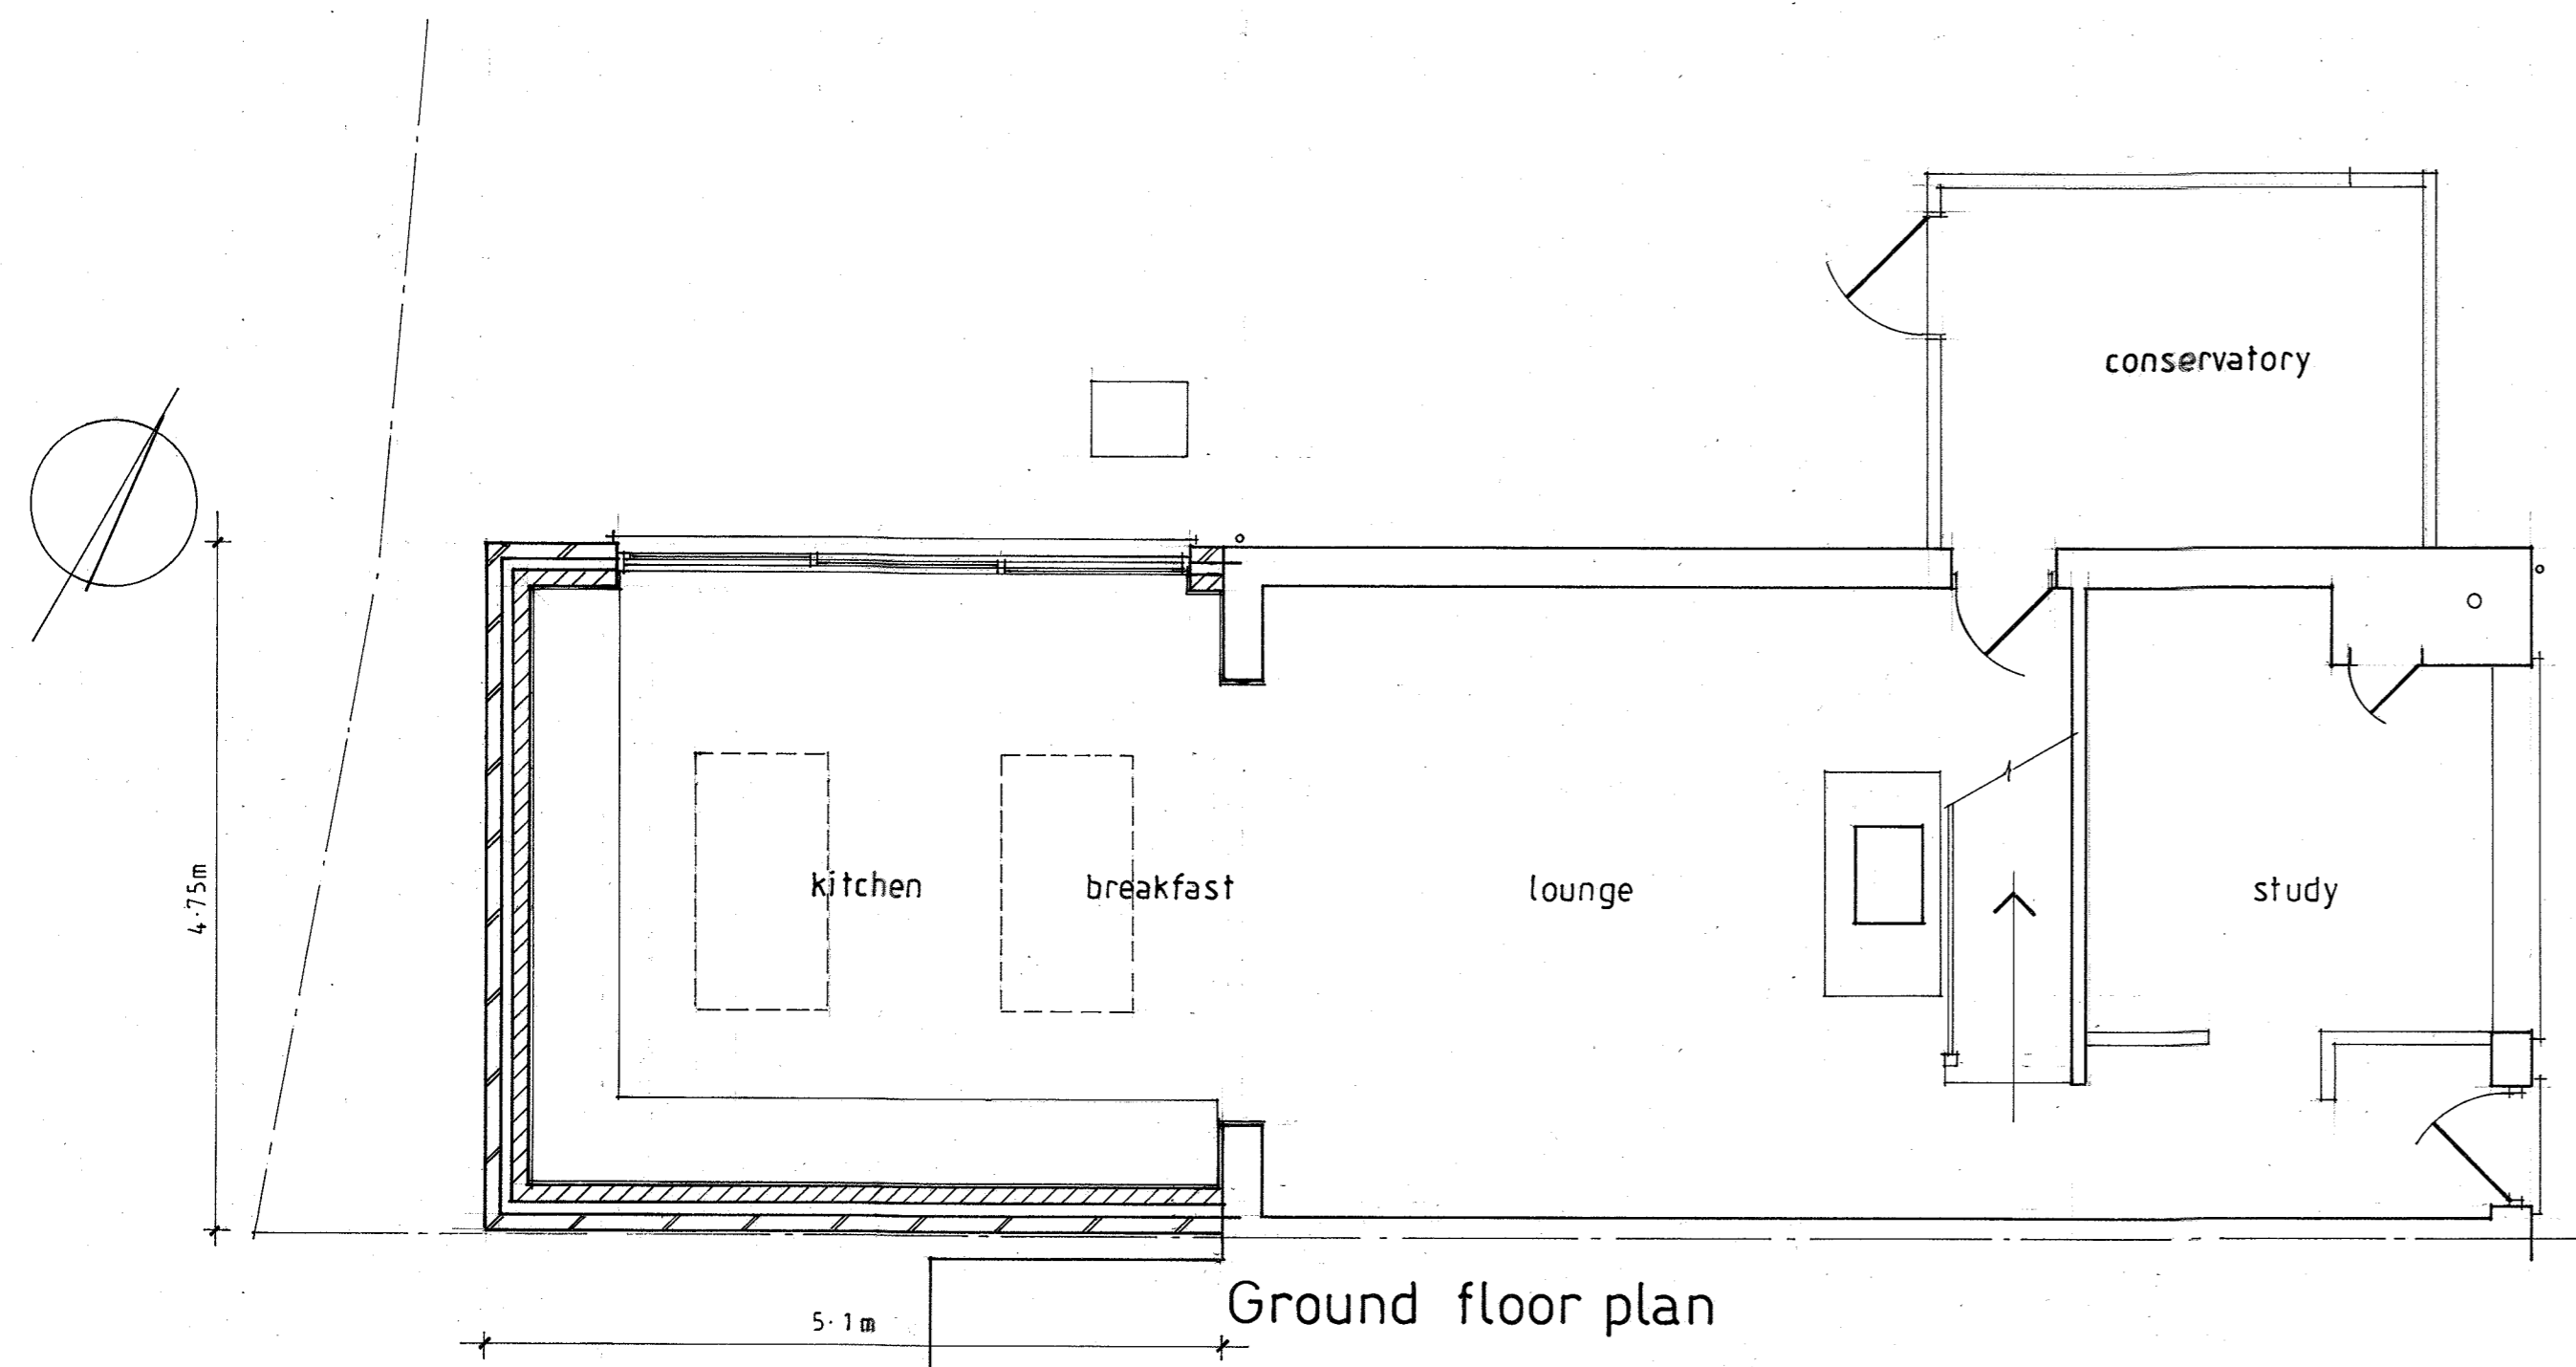

Ground floor plan

1 Doral Way, Carshalton, SM5 3ST

Proposed single storey rear extension - plans and elevations

1:50/100 @ A1

April 2024

24/01/02<sup>^</sup>

Rev A Apr 24 Client revision