


FRONT




SIDE

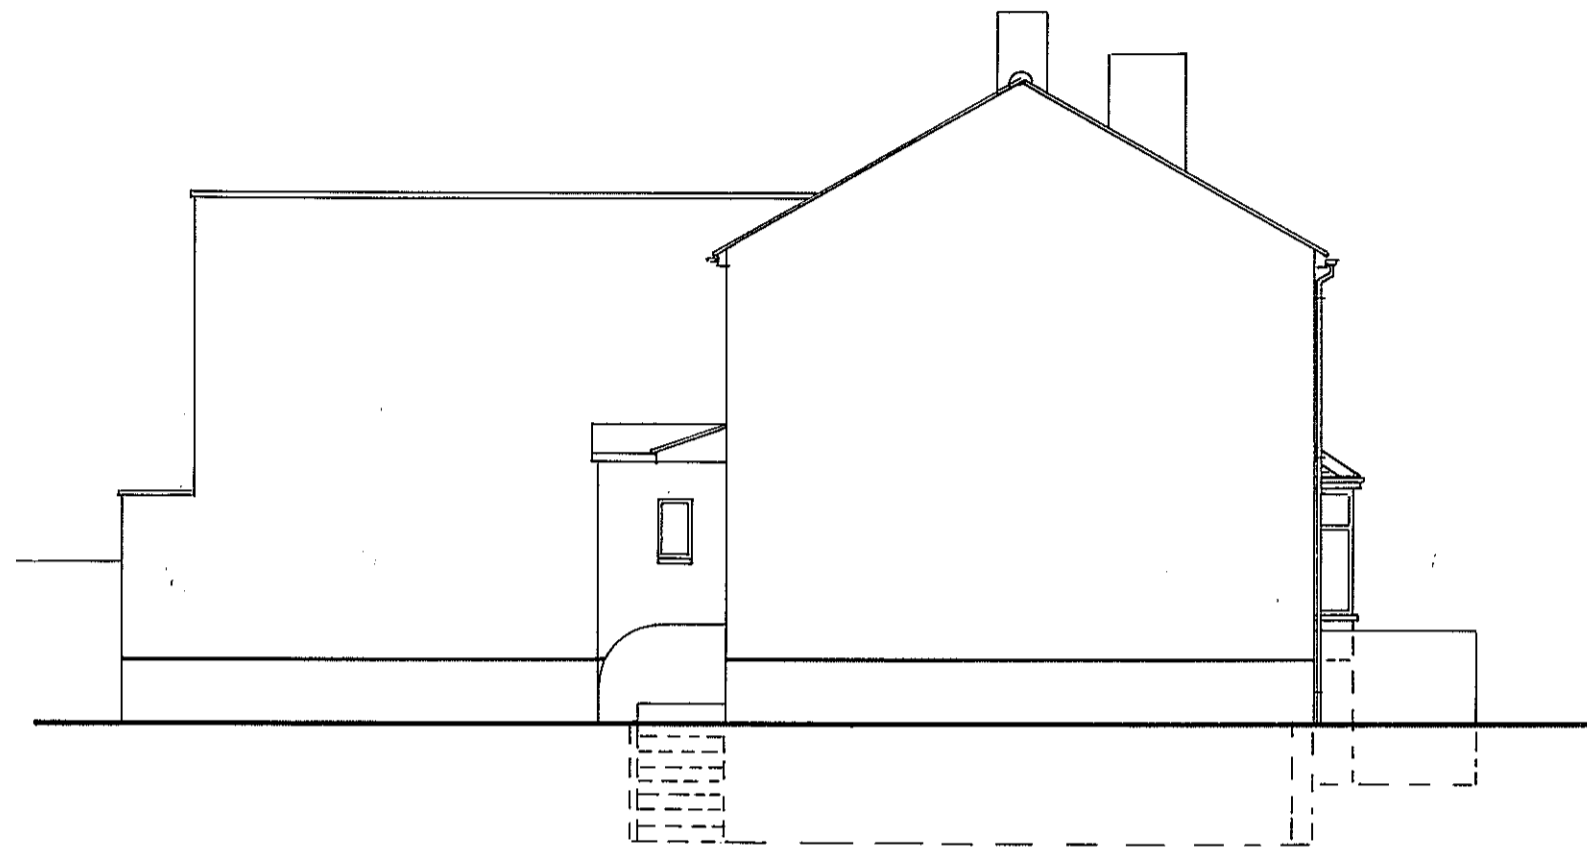

REAR

EXISTING & PROPOSED ELEVATIONS

proposed 9 person H.M.O.

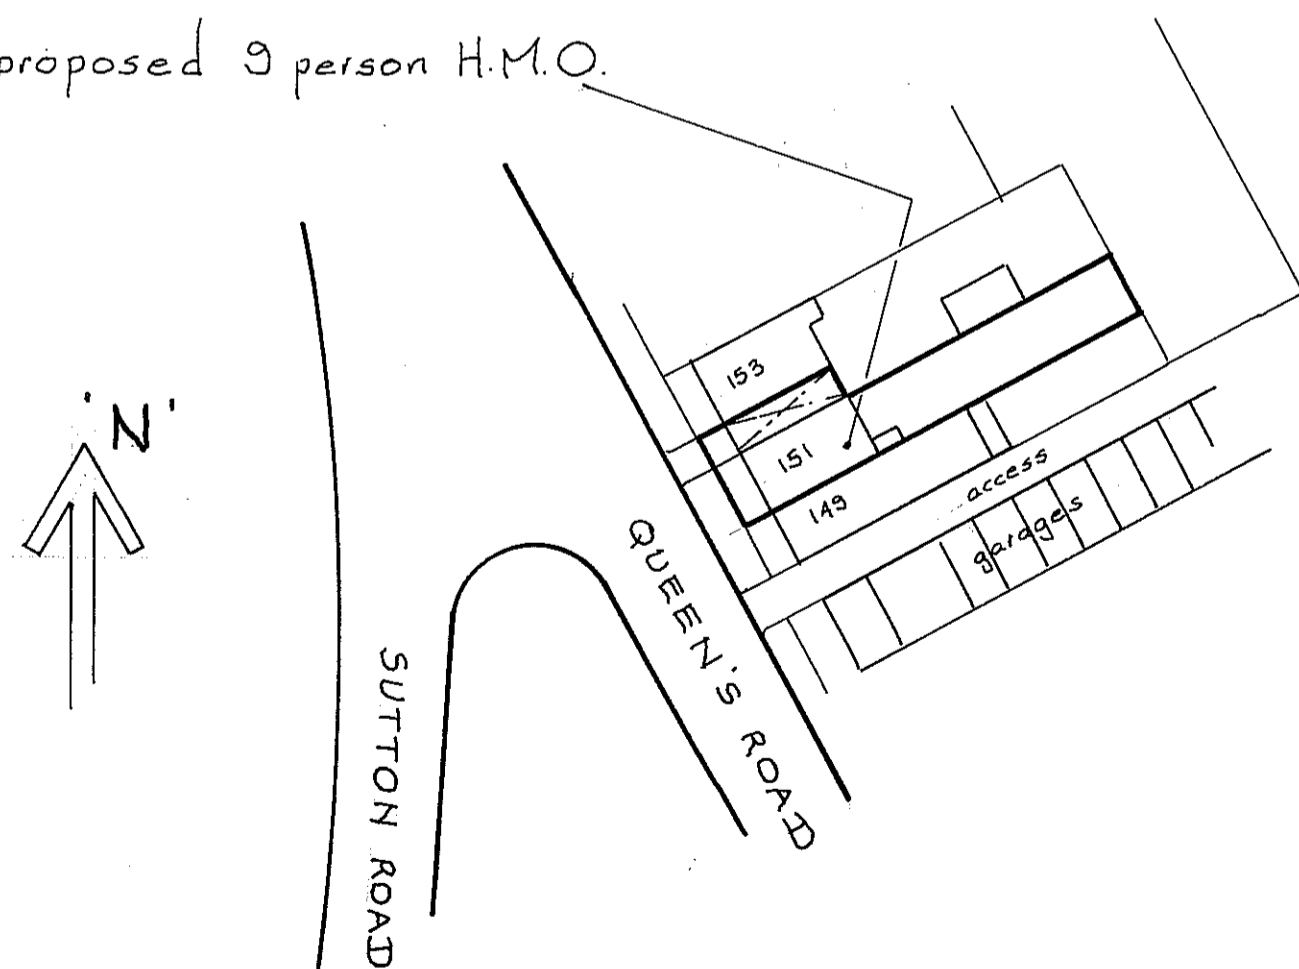

BLOCK PLAN  
(1:500)

0 1 2 3 metres

Scale Bar 1:100

Scale : 1:100

SHT. N° 2

EXISTING & PROPOSED  
ELEVATIONS  
151 QUEENS ROAD  
WATFORD  
WD17 2QH

THIS DRAWING TO BE READ IN CONJUNCTION  
WITH SHT. N° 1

MR. R. LEWIS

APRIL 2024

S.A.Y.D.F.LTD.

01923 267322

EAST LODGE, ESSEX LANE, WD4 8PN