




BASEMENT PLAN

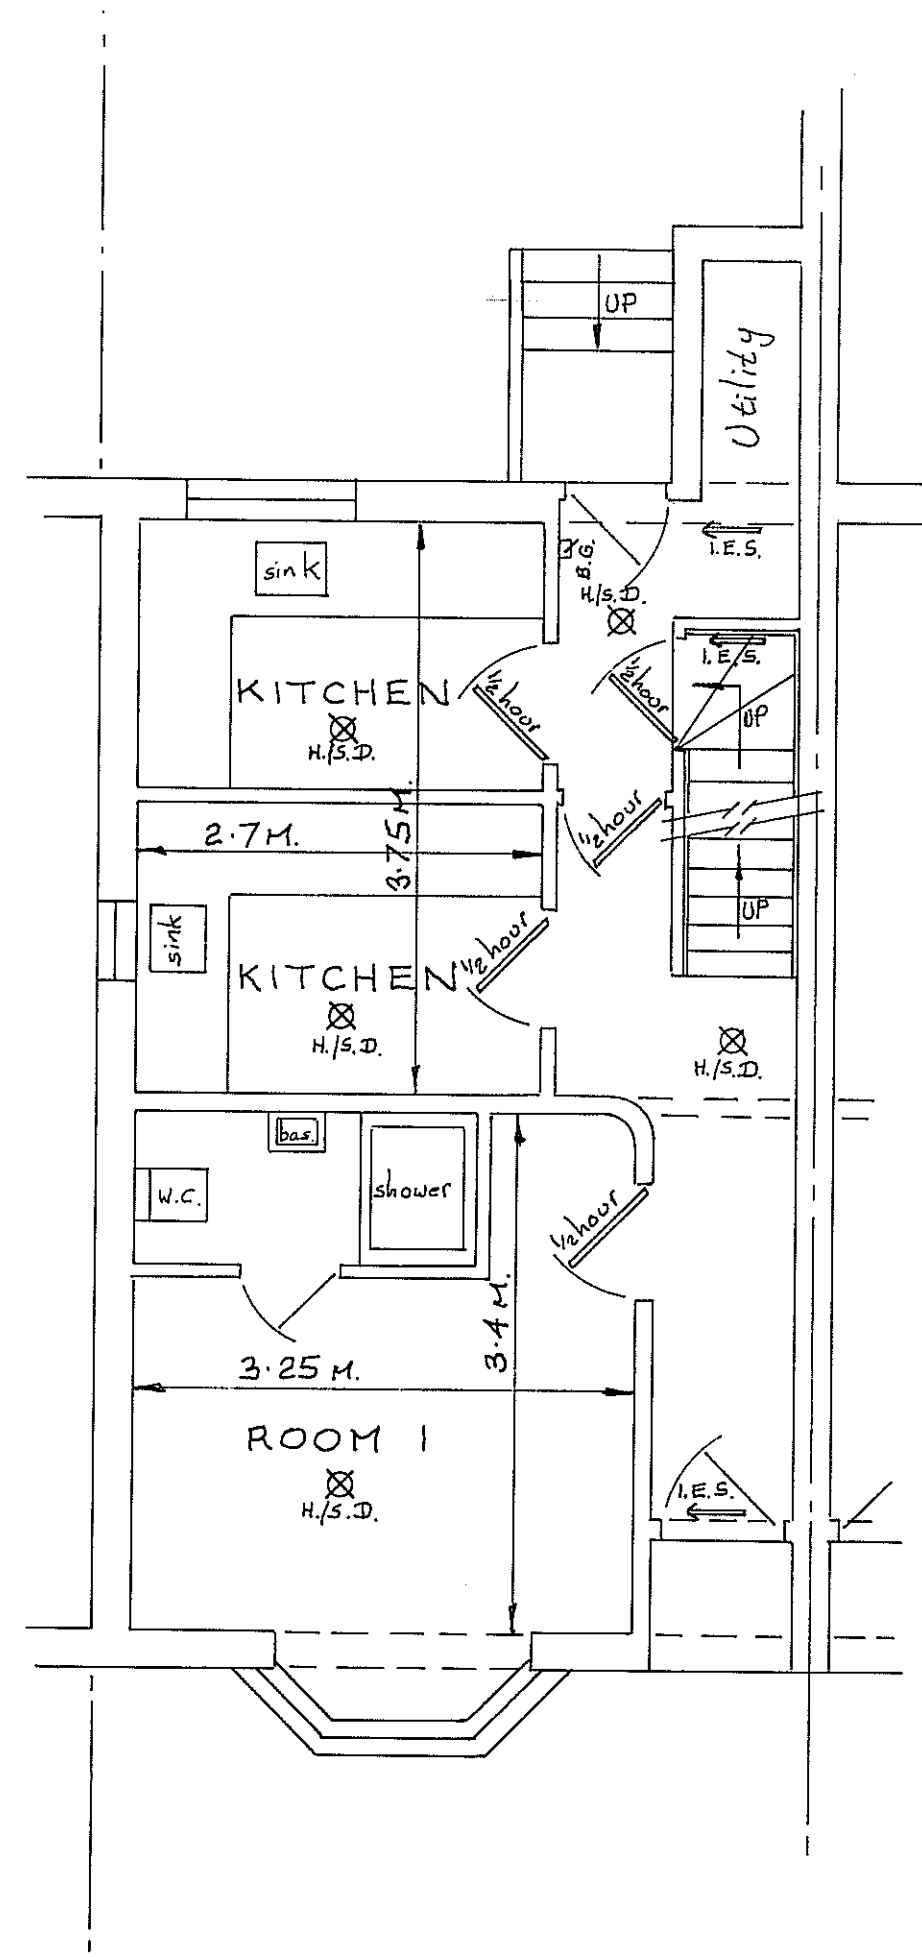

GROUND FLOOR PLAN

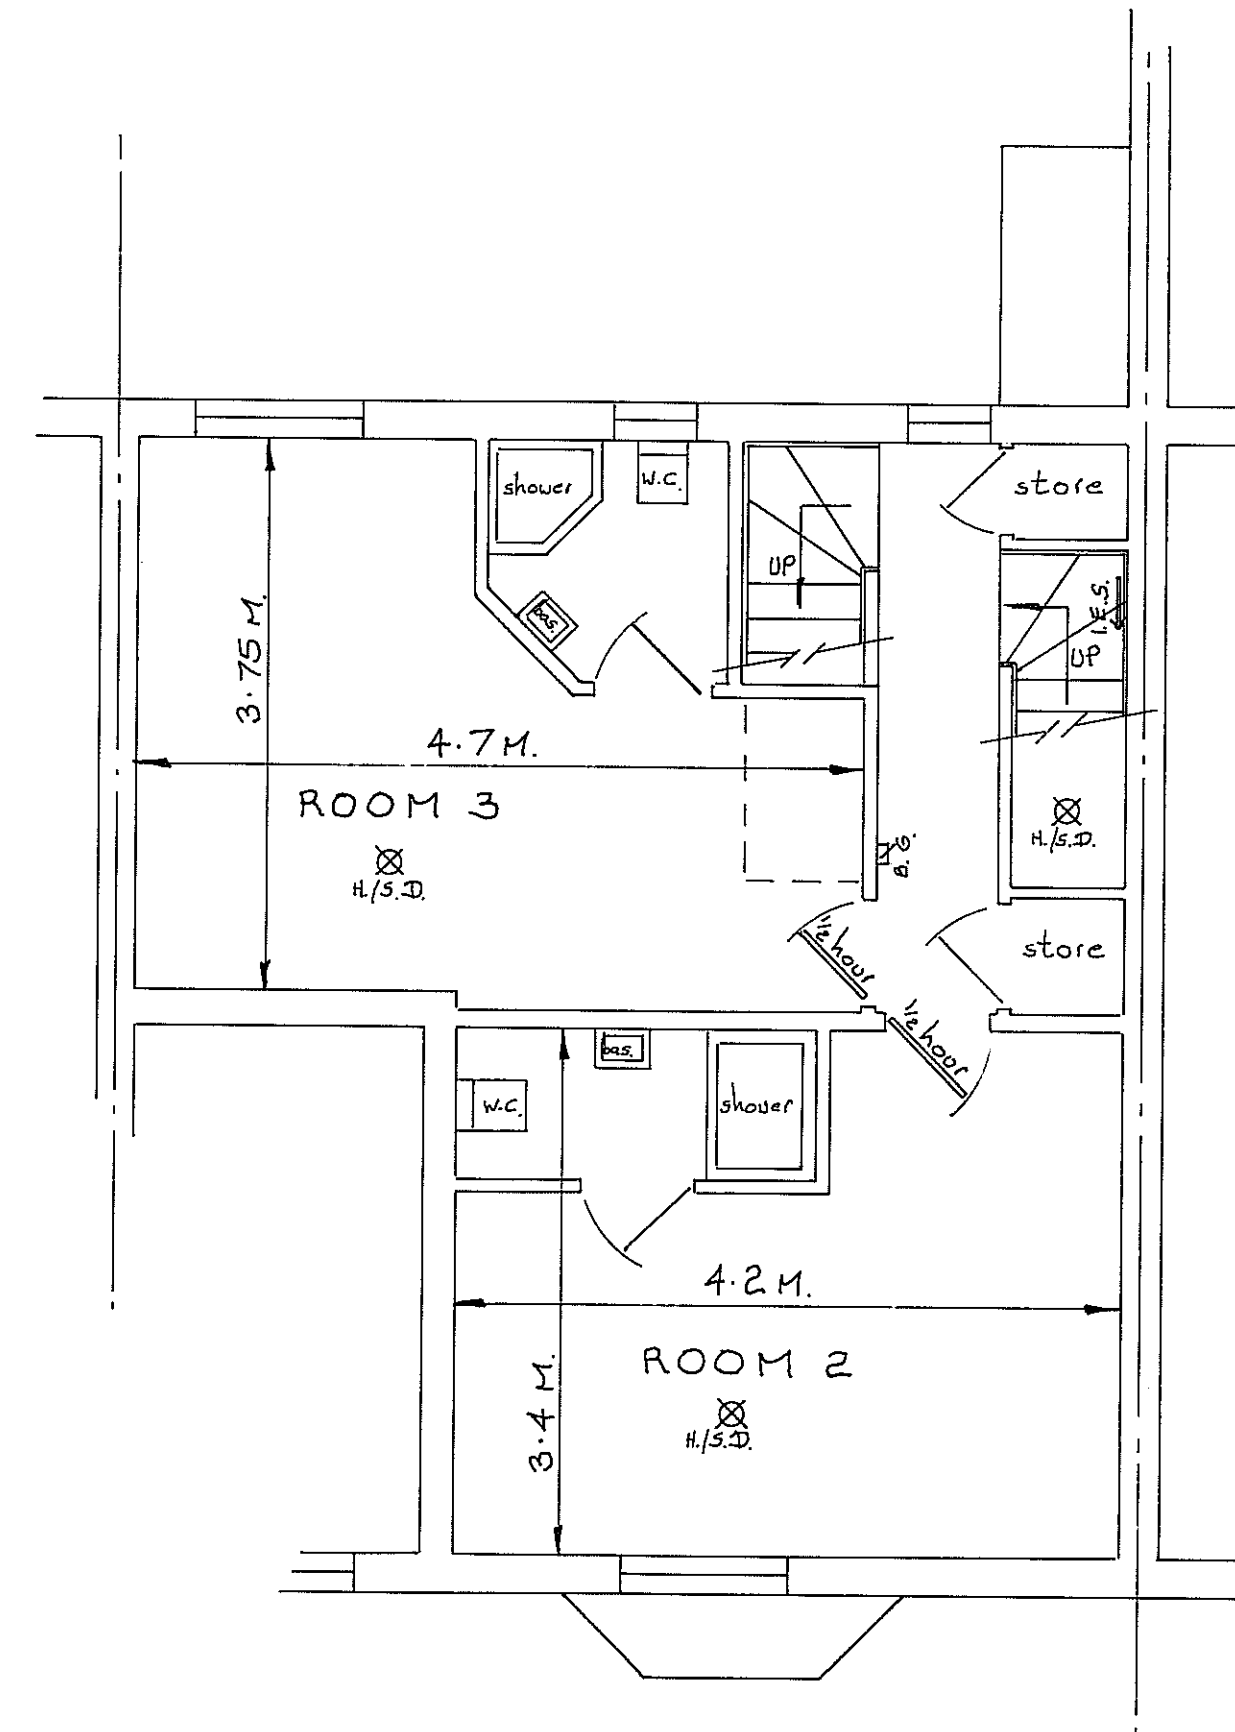


FIRST FLOOR PLAN

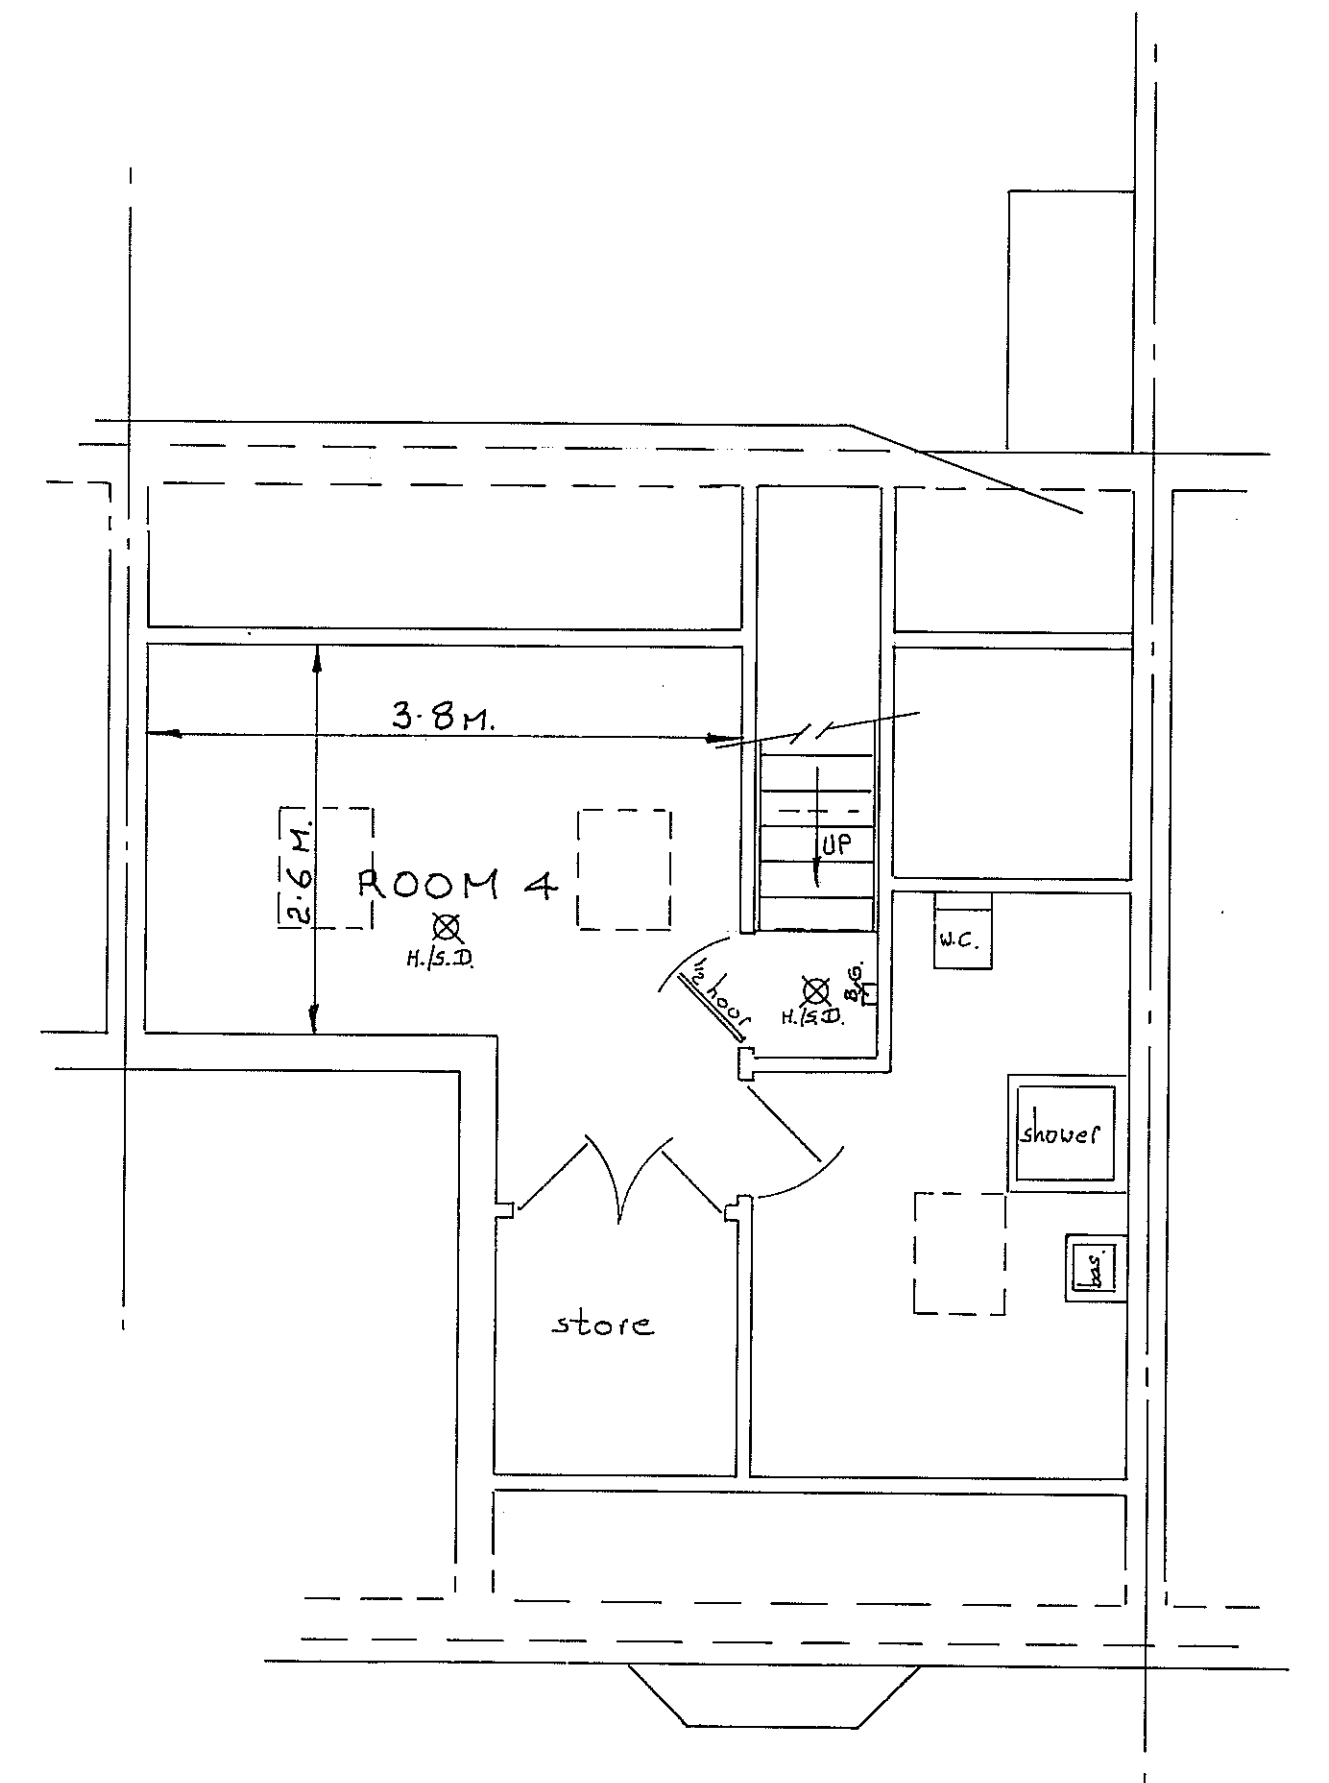

SECOND FLOOR PLAN

Schedule of symbols	
	mains operated interlinked heat/smoke detectors, with battery back up
	illuminated exit signs with battery back up
	1/2 hour fire doors with intumescent strips

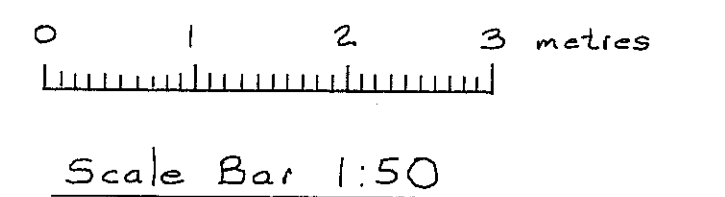

Scale = 1:50 SHT. N° 1
**PROPOSED CHANGE FROM
 6 PERSON TO 9 PERSON H.M.O.**
151 QUEENS ROAD
WATFORD
WD17 2QH

THIS DRAWING TO BE READ IN CONJUNCTION
 WITH SHT. N° 2

Mr. R. LEWIS APRIL 2023
 S.A.Y.D.F. LTD. 01923 267322
 EAST LODGE, ESSEX LANE, WD4 8PN