
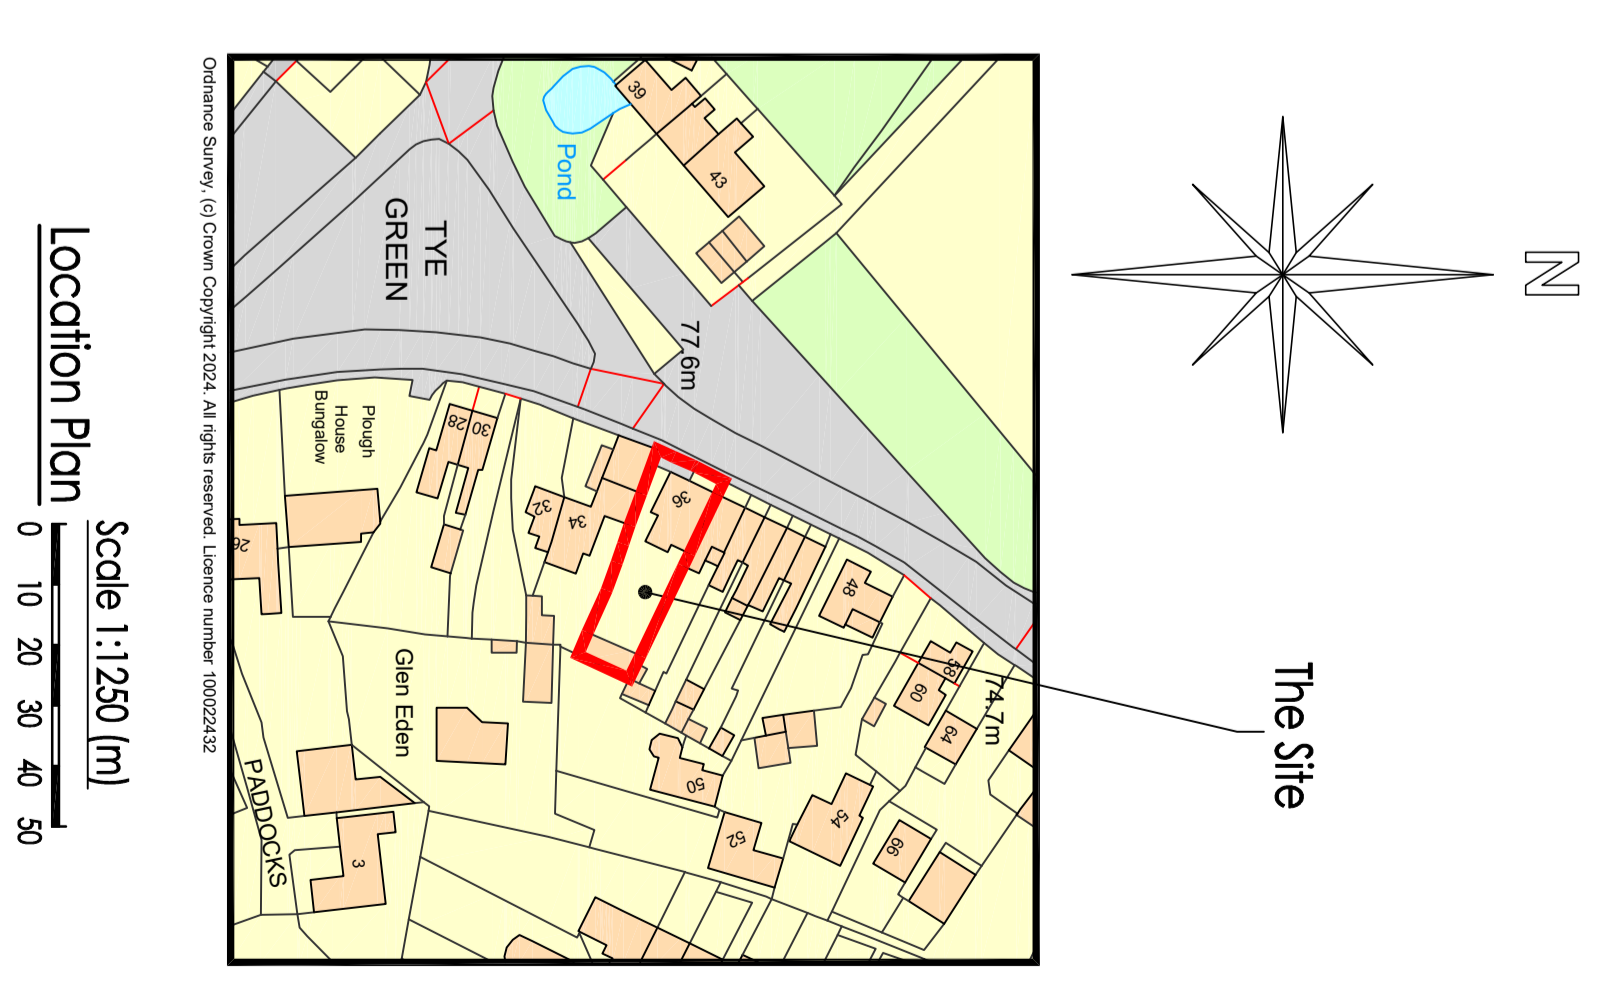
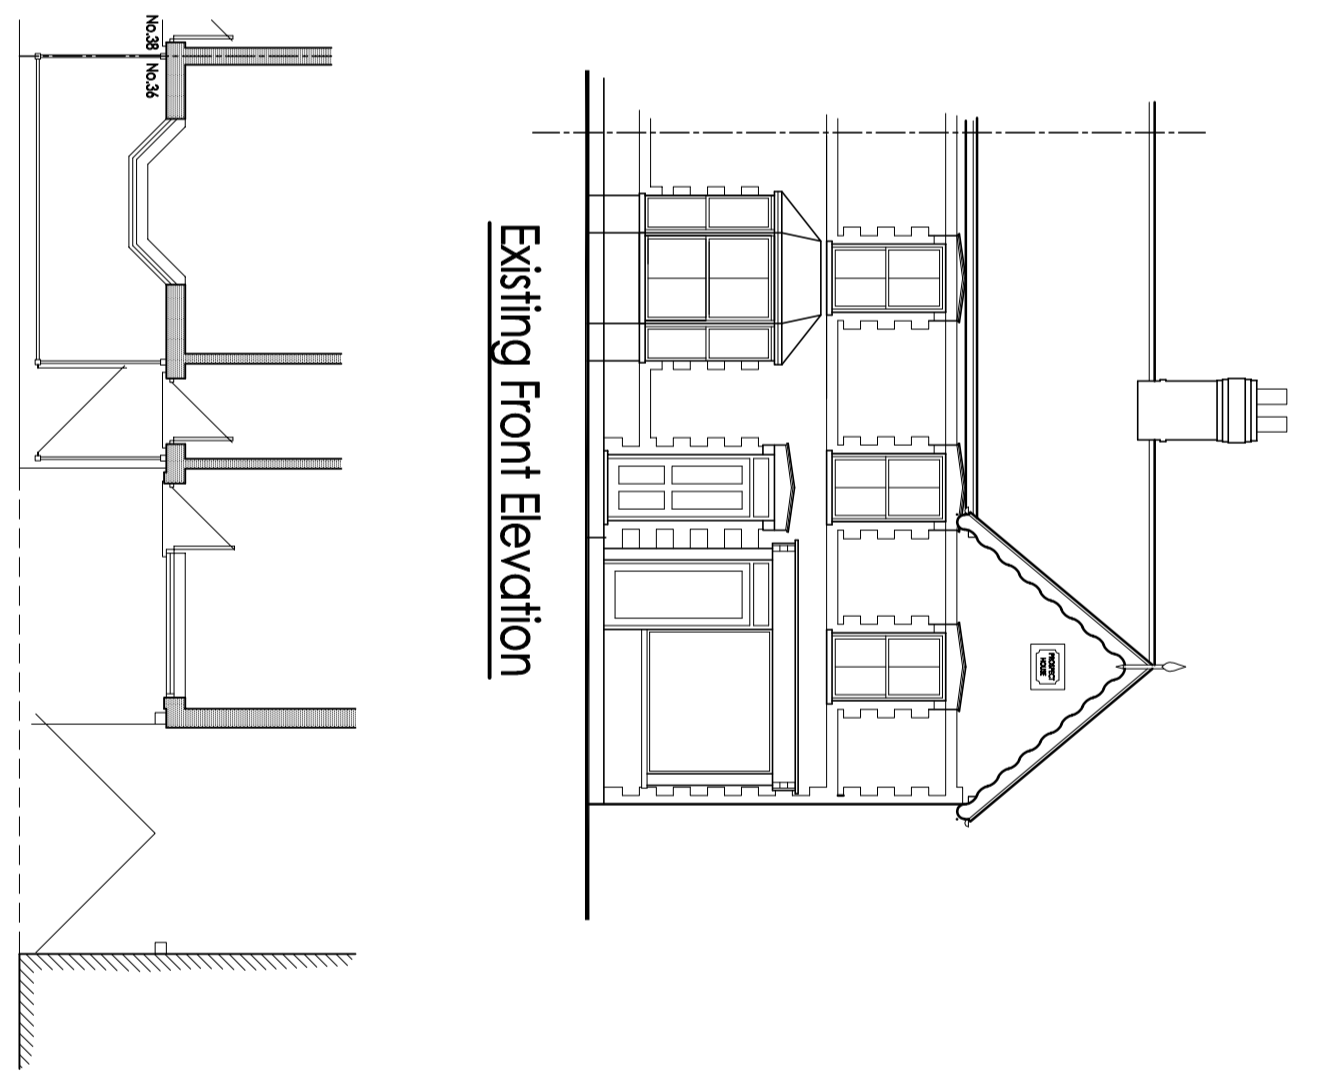
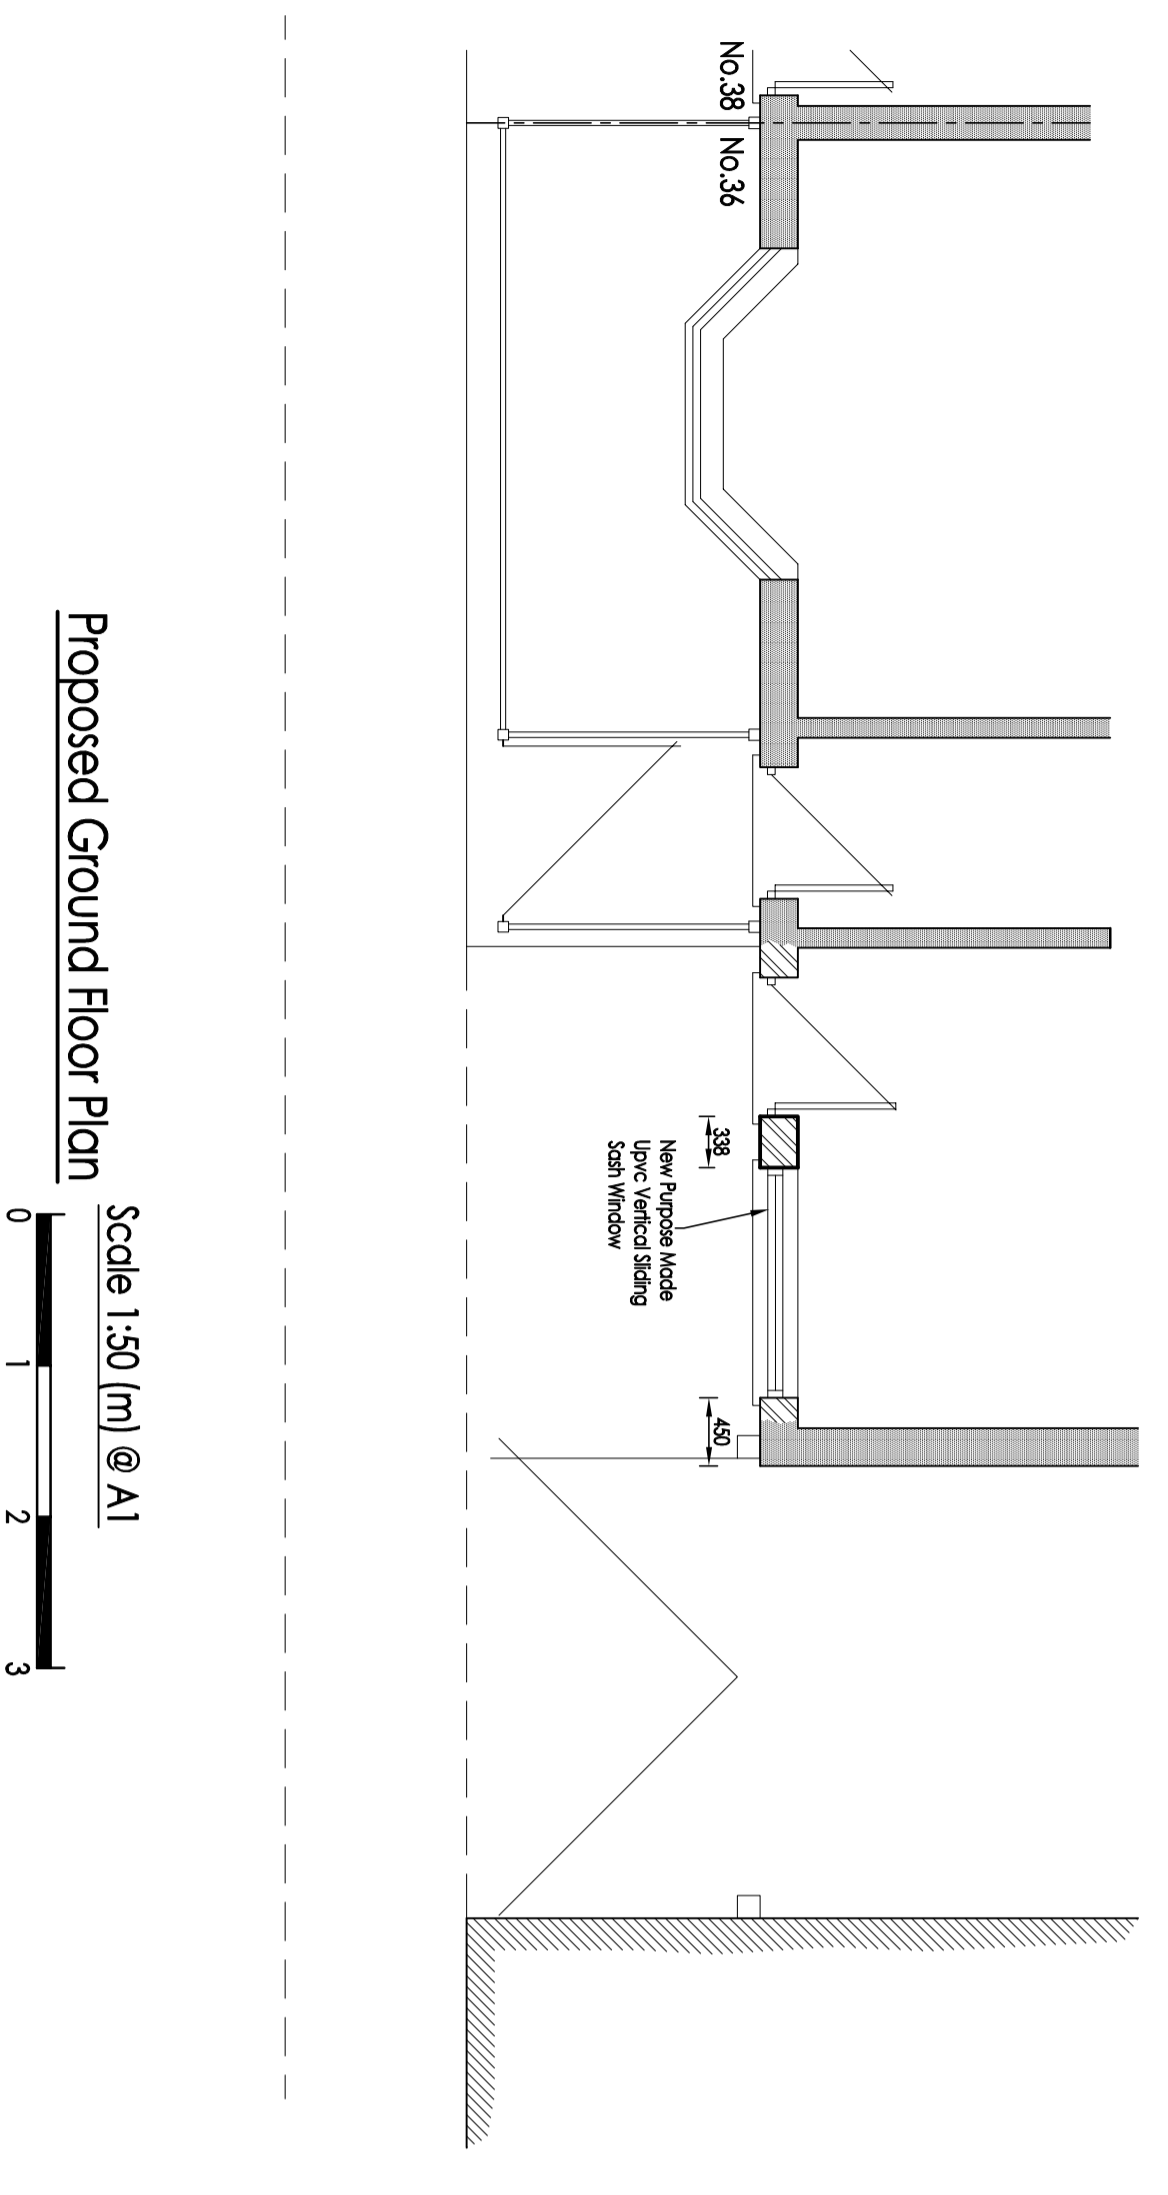
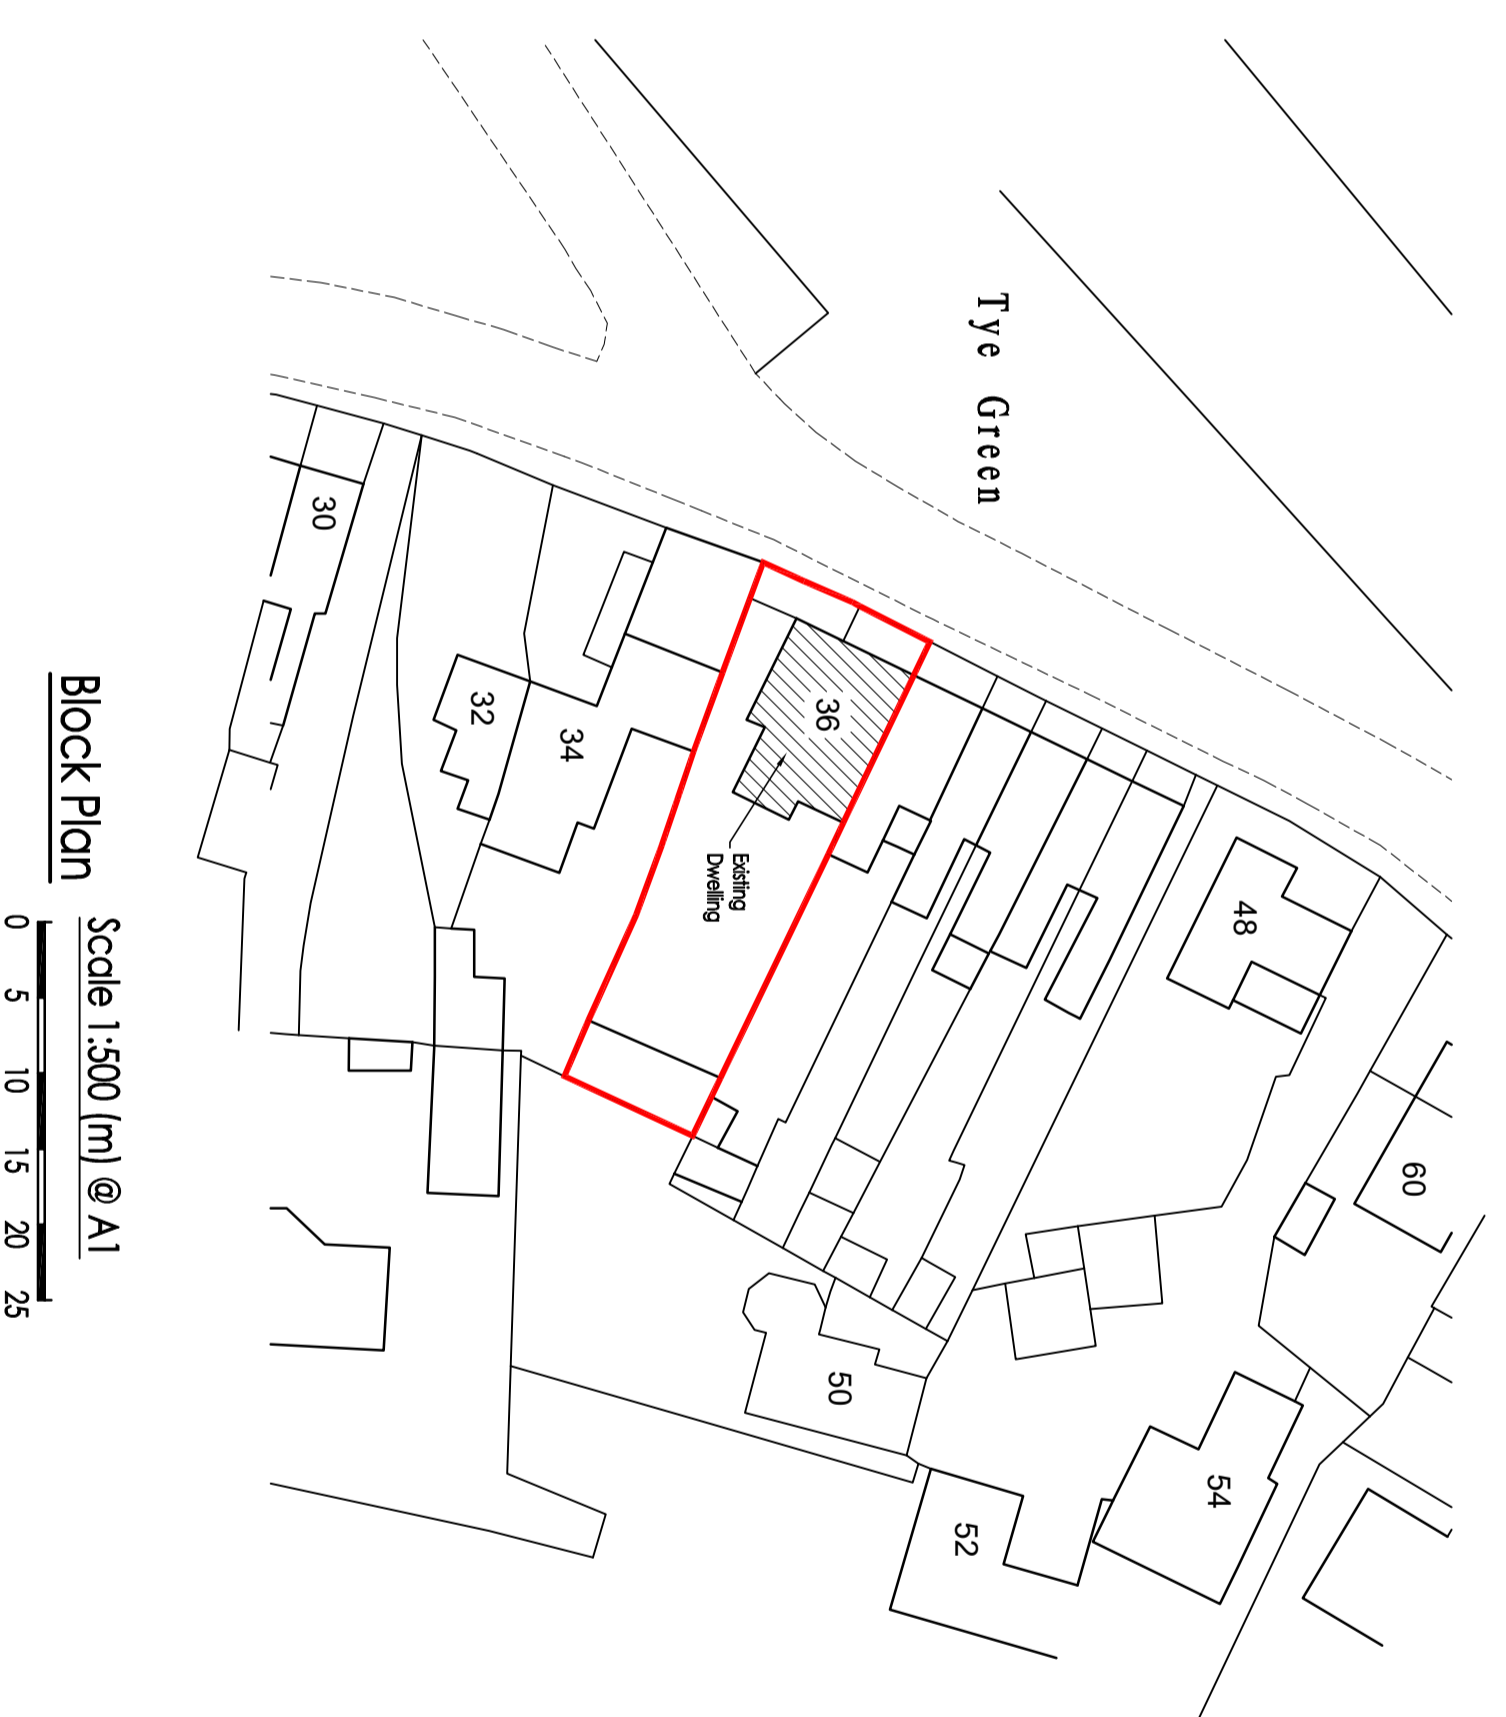


Project
PROPOSED ALTERATIONS
36, TYE GREEN,
GLEMSFORD,
SUFFOLK, CO10 7RG

Scale 1:50 1:100 1:500 1:1250 Date APRIL 2024
 Drawing No 24/078-01

Amendments

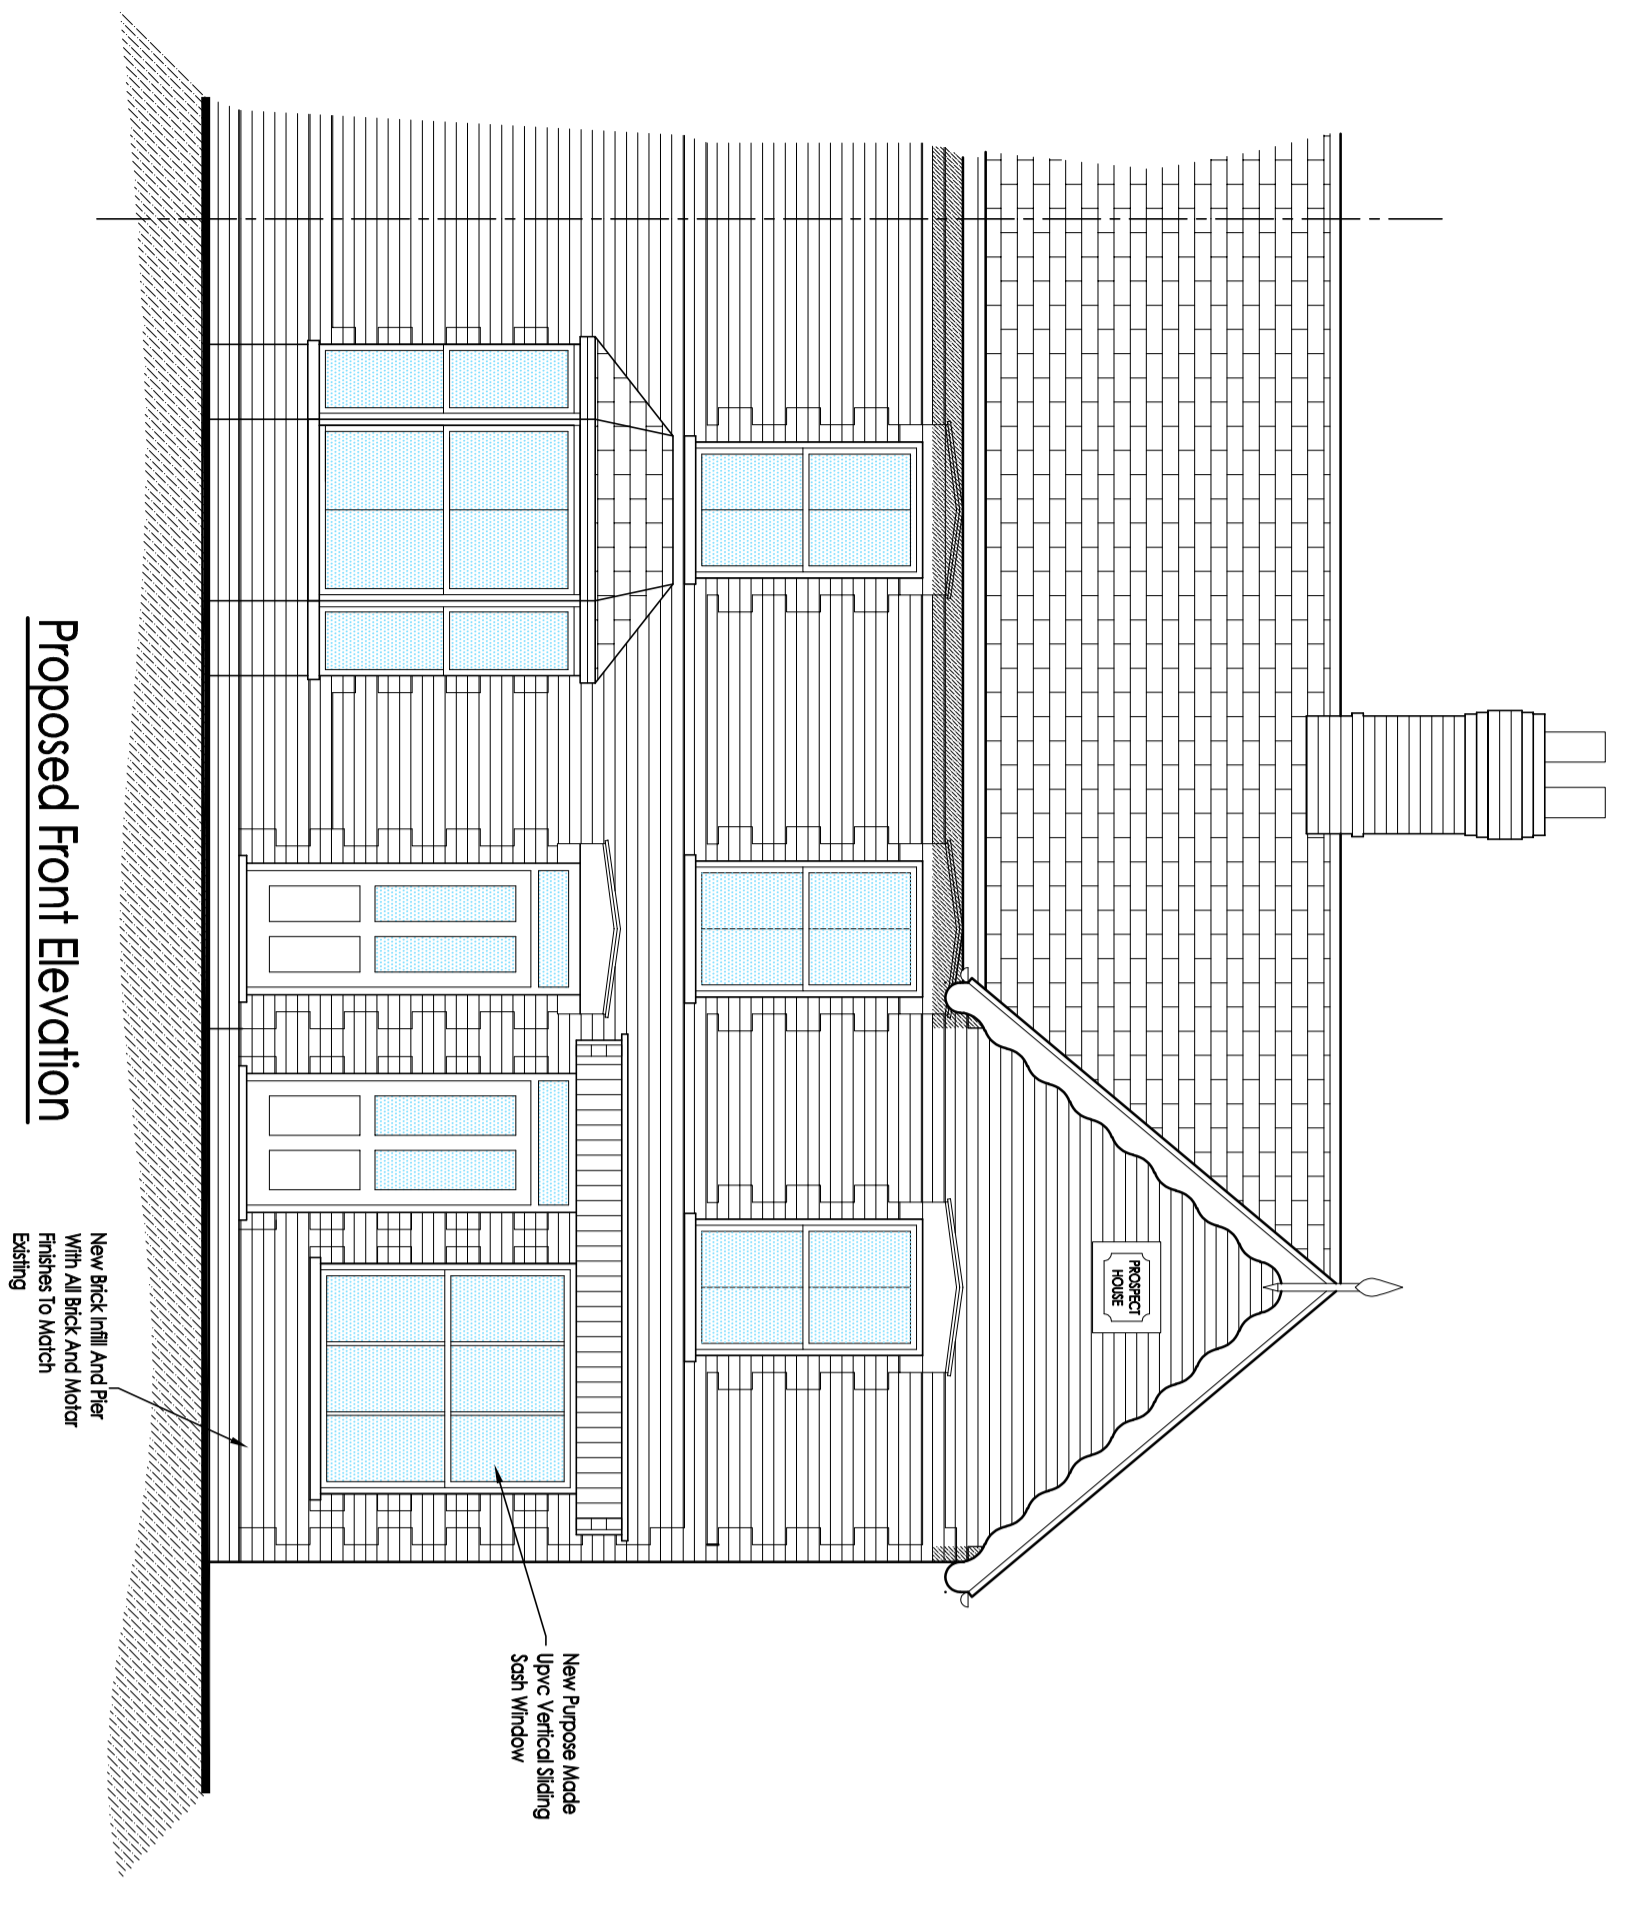

Ordnance Survey, (c) Crown Copyright 2024. All rights reserved. Licence number 100029242