

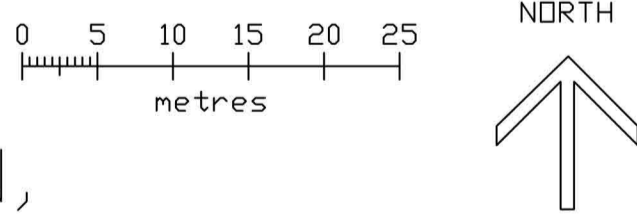
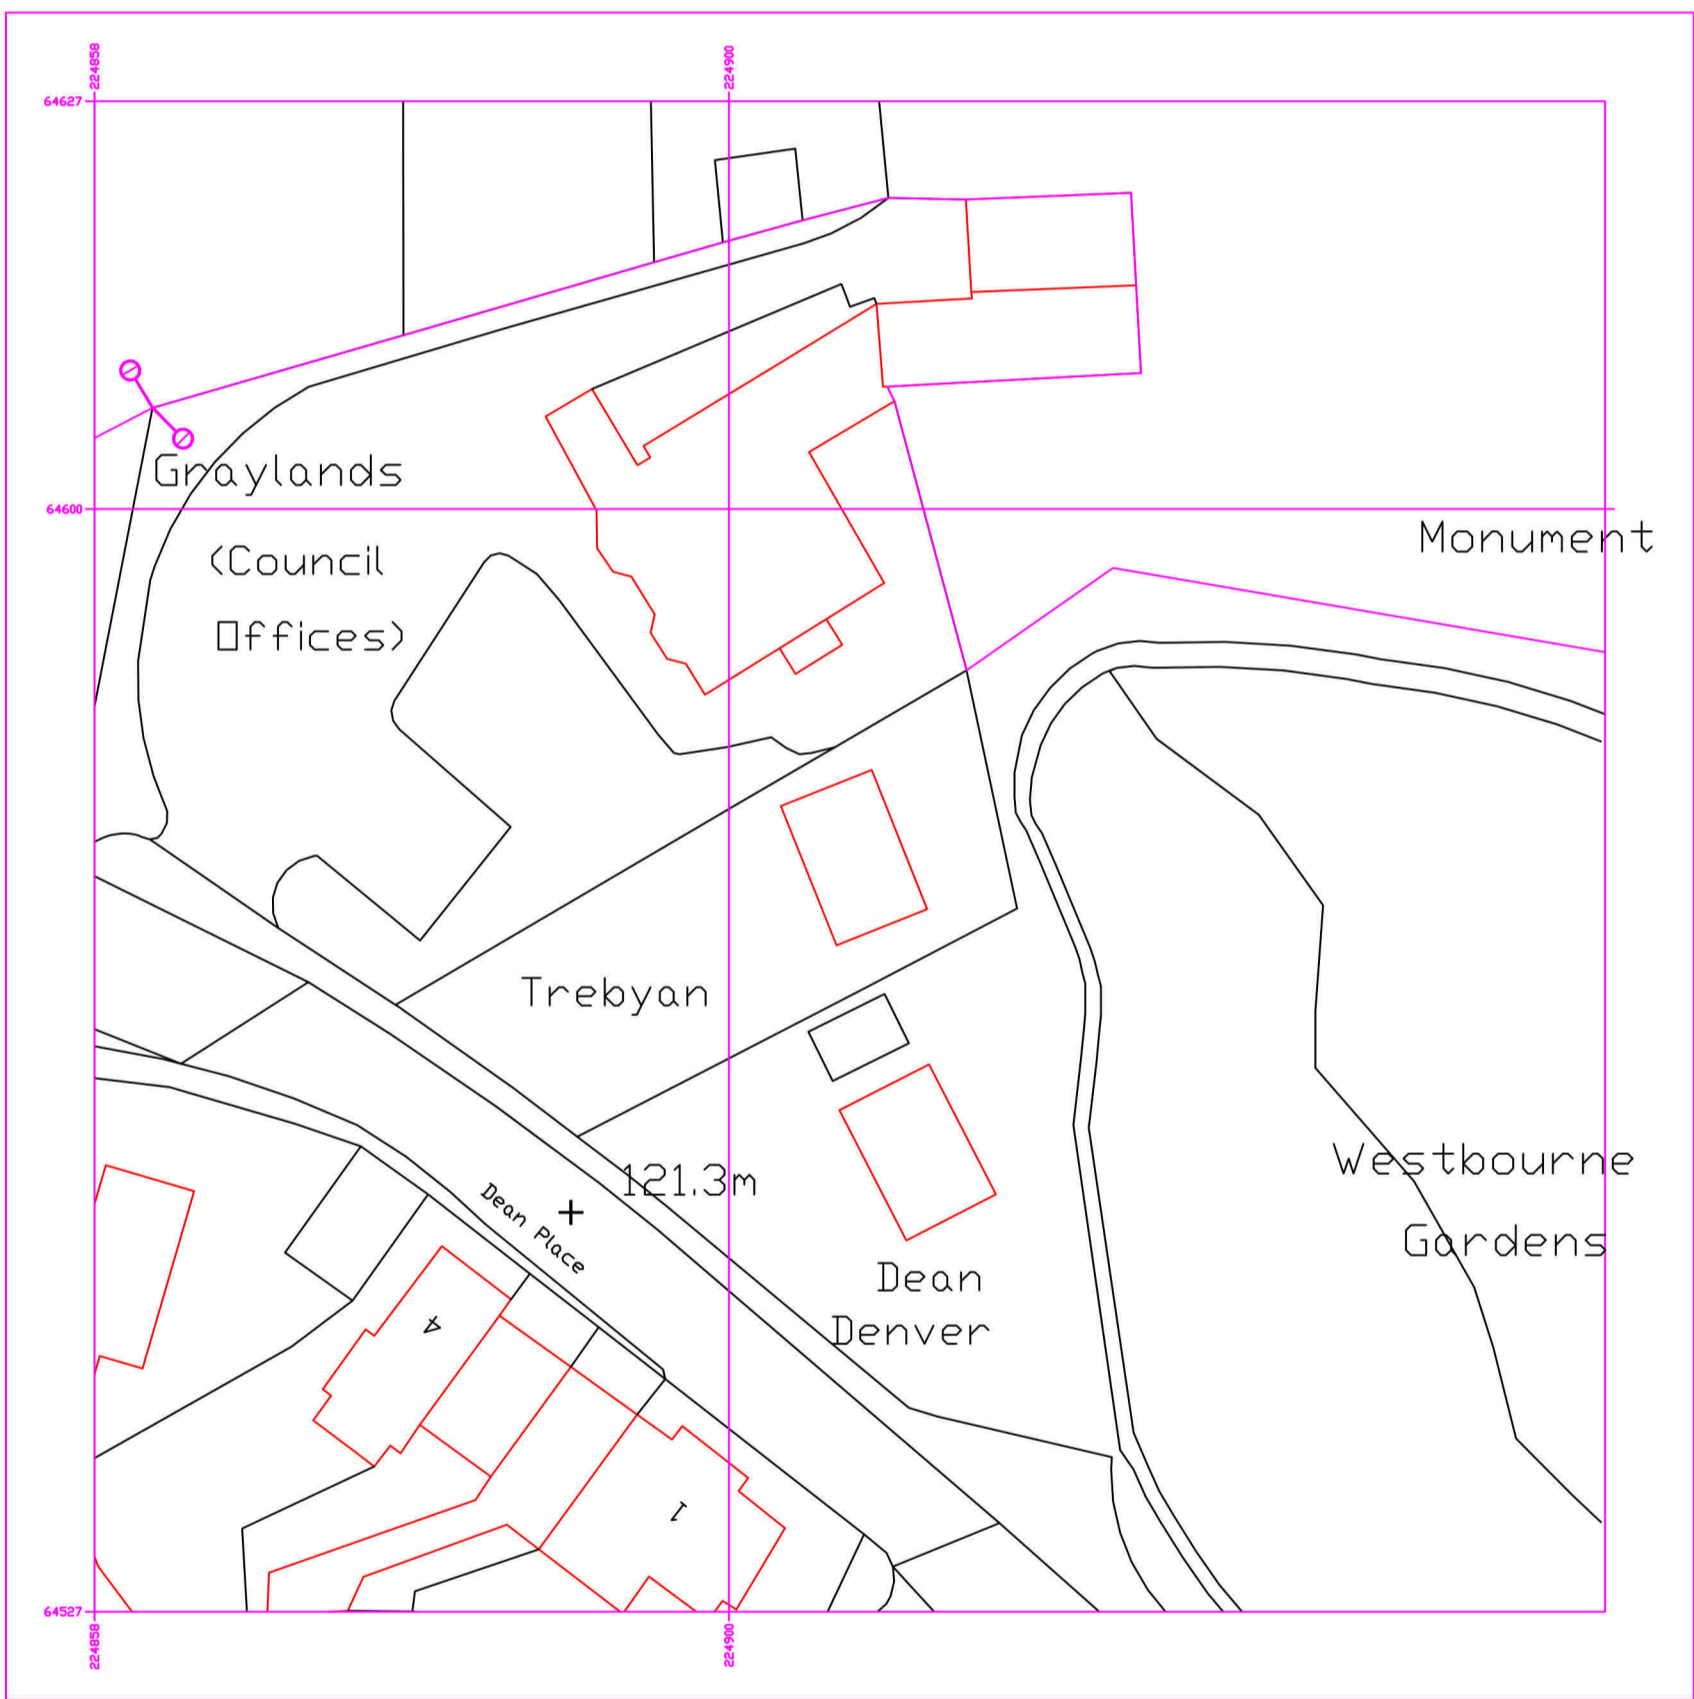


Plan 01

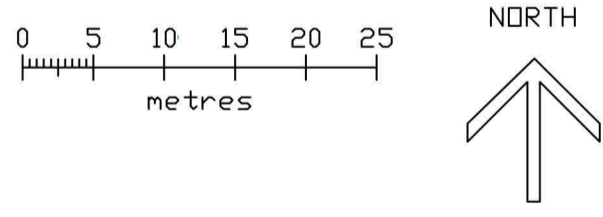

EXISTING BLOCK PLAN,
SCALE @ 1:500.

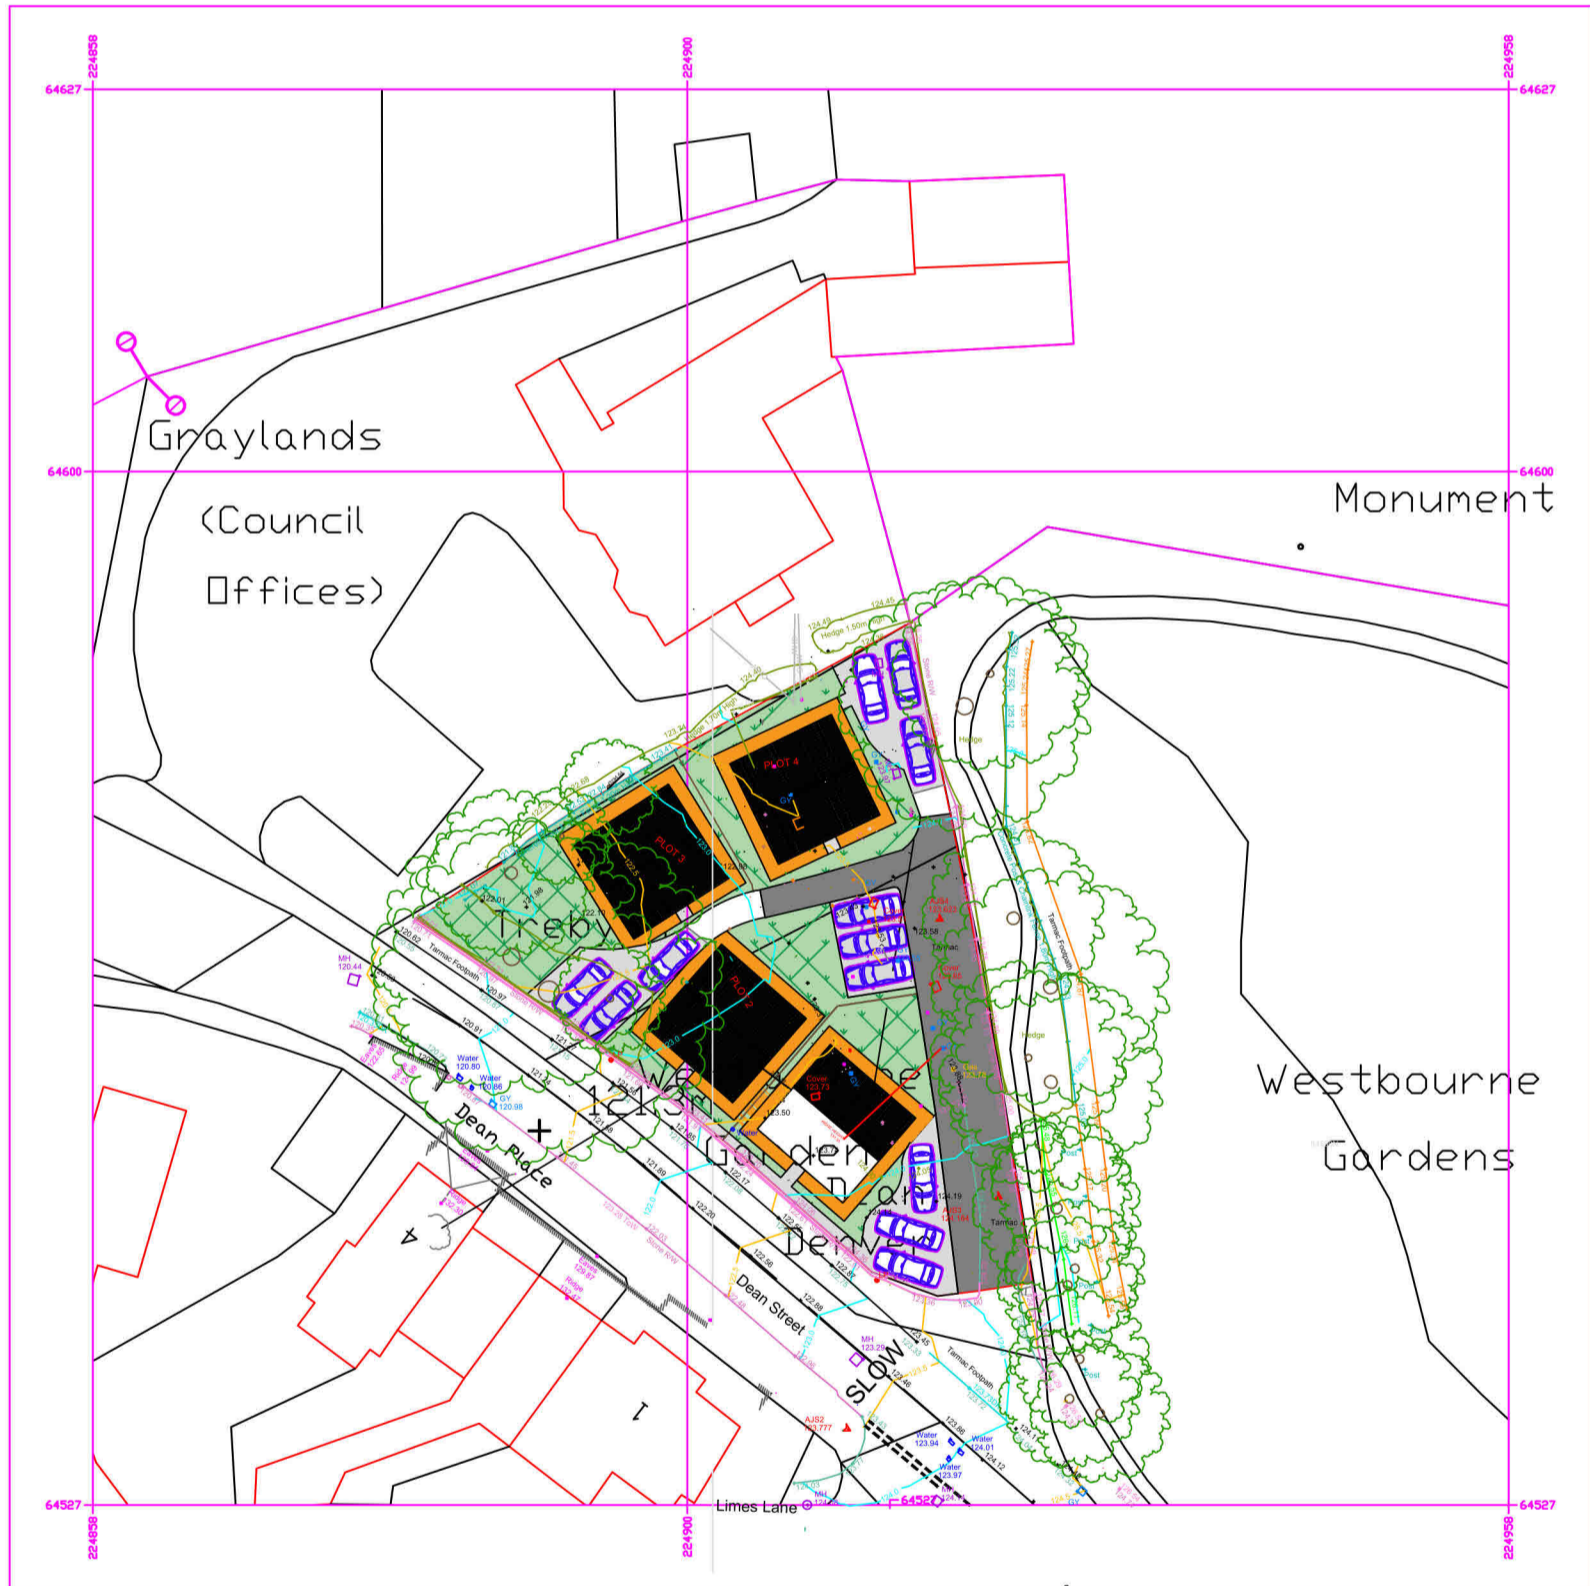

PROPOSED BLOCK PLAN,
SCALE @ 1:500.