


SCALE @ 1:50.

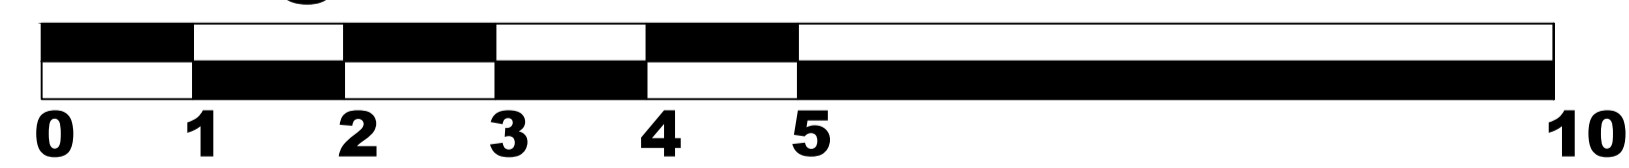

| | |
|---|-----------------|
| Title | |
| DEMOLITION OF EXISTING BUNGALOWS, AND ERECTION OF 4, 4 BED DWELLINGS, @ DEAN DENVER/TREYBAN LISKEARD. | |
| Location | |
| DEAN DENVER, DEAN STREET, LISKEARD, PL14 4AE. | |
| Client | |
| MR. A GARDENER, MR. S PHILIPS. | |
| Date | |
| 31/04/2024 | |
| Scale | Drawn by |
| 1:100/ 1:50. | SY. |
| Drawing no. | |
| DEAN 05. | |

THIS DRAWING IS COPYRIGHT. Contractors and Consultants must check all dimensions on site. Only figured dimensions are to be used. This drawing shall be used only for the purpose intended.