




EXISTING BUILDING A.

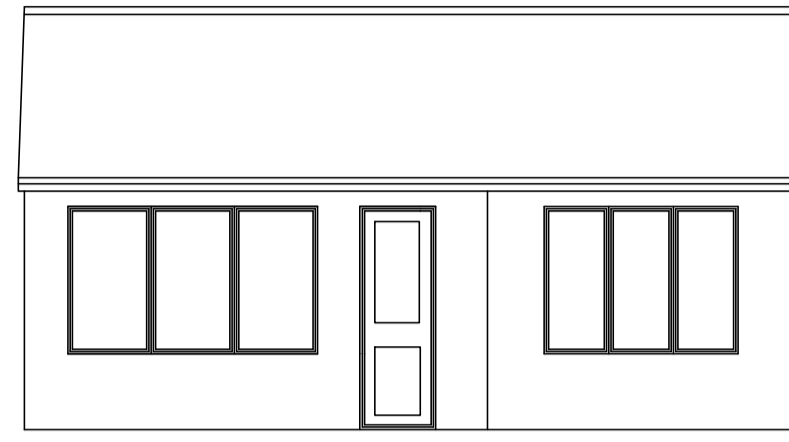

EXISTING WEST FACING ELEVATION
SCALE @ 1:100.

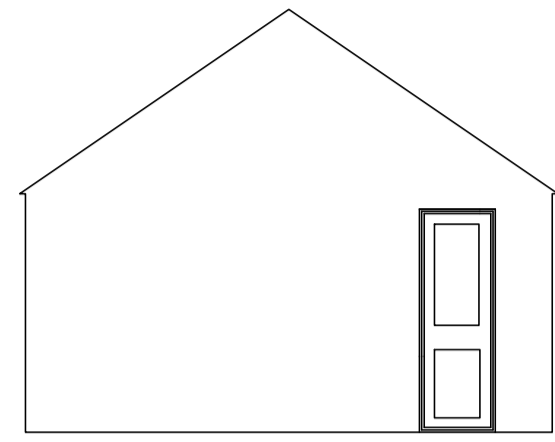

EXISTING SOUTH FACING ELEVATION
SCALE @ 1:100.


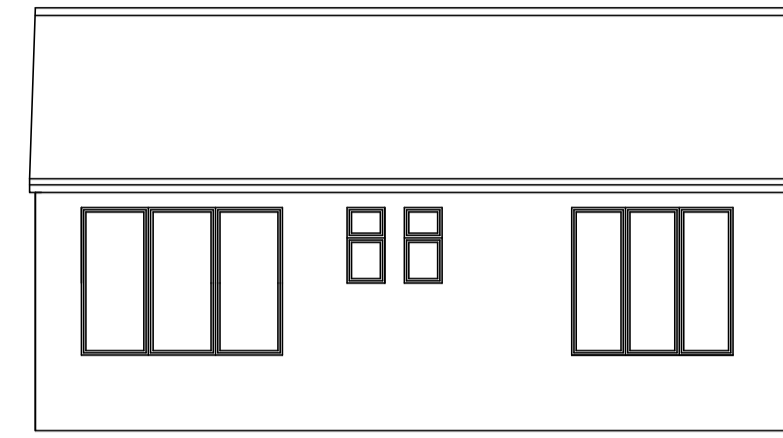


EXISTING EAST FACING ELEVATION
SCALE @ 1:100.





EXISTING NORTH FACING ELEVATION
SCALE @ 1:100.

SCALE @ 1:100.

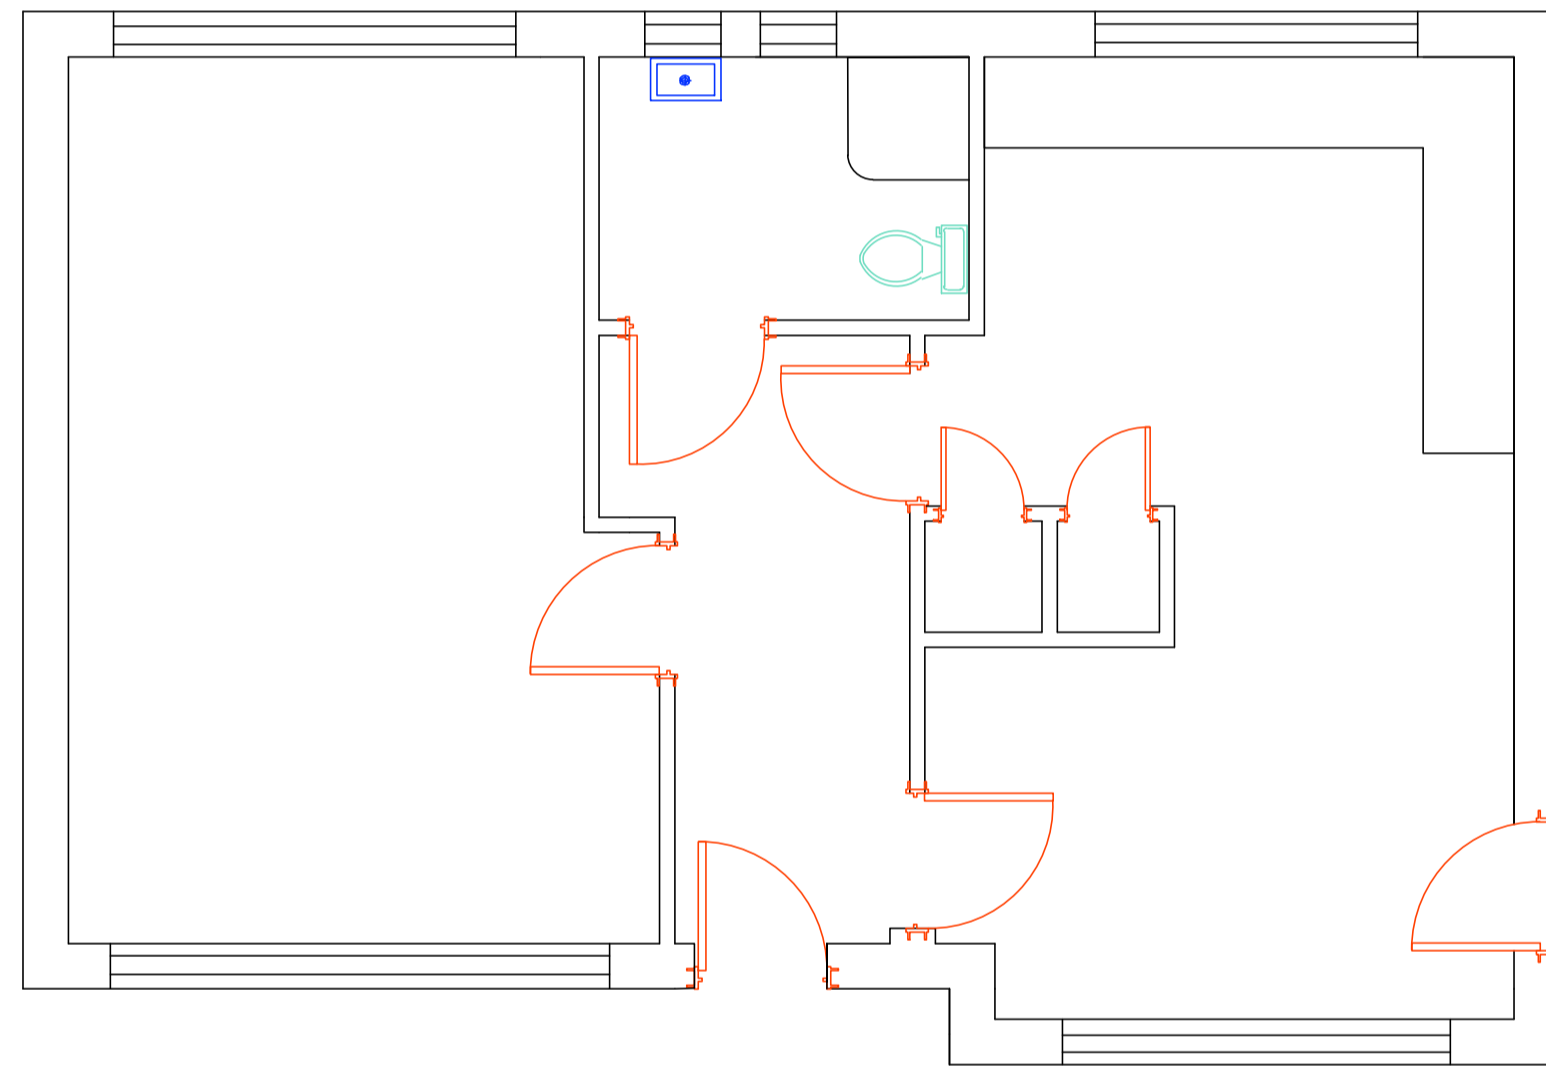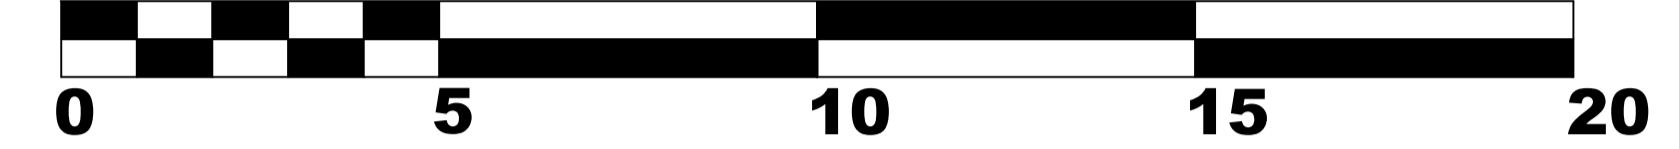

EXISTING GROUND FLOOR LAYOUT
SCALE @ 1:50.

SCALE @ 1:50.

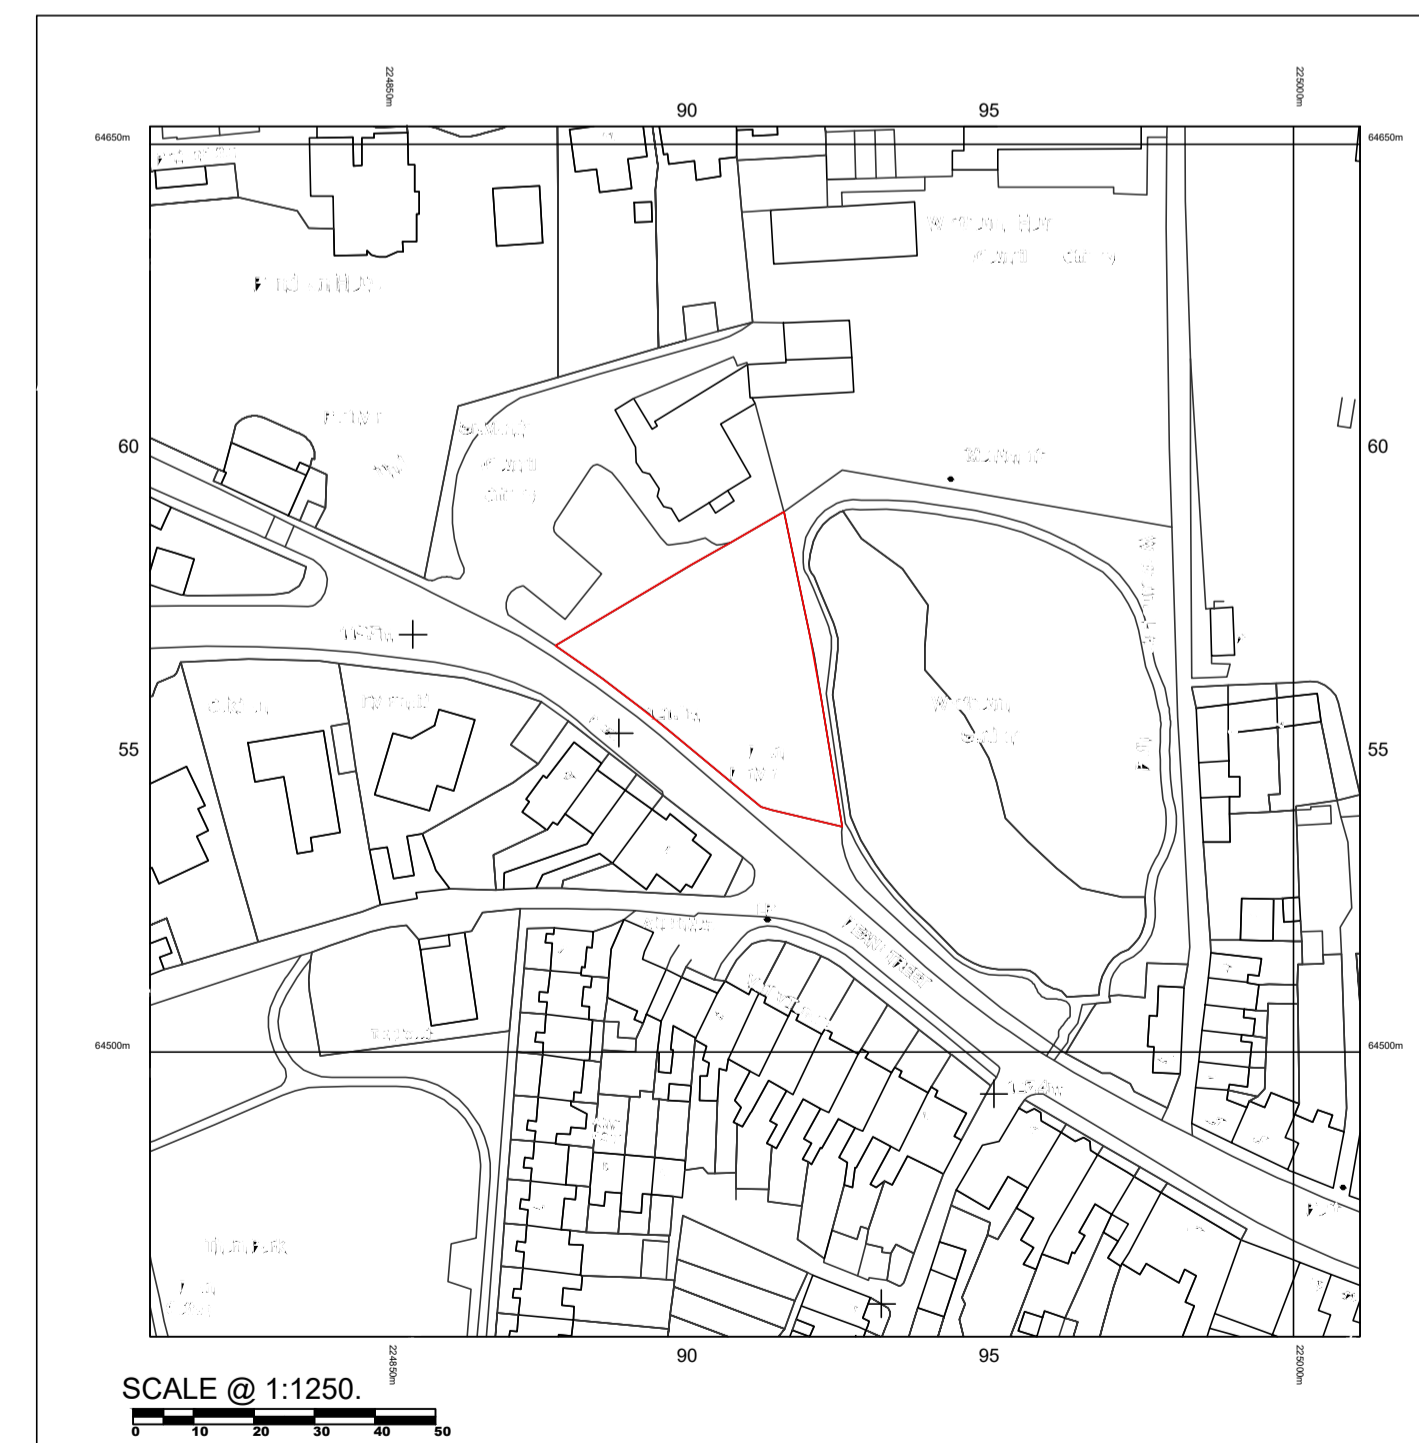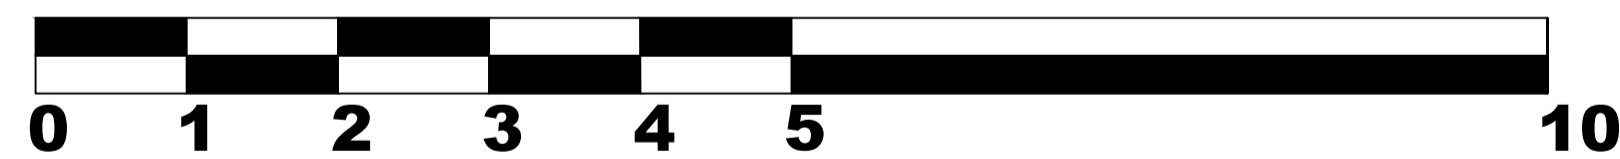

LOCATION PLAN
SCALE @ 1:1250.



Title
DEMOLITION OF EXISTING BUNGALOWS, AND
ERECTION OF 4, 4 BED DWELLINGS,
@ DEAN DENVER/TREYBAN LISKEARD.

Location
DEAN DENVER, DEAN STREET,
LISKEARD, PL14 4AE.

Client
MR. A GARDENER,
MR. S PHILIPS.

Date
31/04/2024

Scale 1:100/ 1:50. **Drawn by** SY.

Drawing no.
DEAN 03.