




STREET SCENE FROM ROAD SIDE.
SCALE @ 1:100.

SCALE @ 1:100.

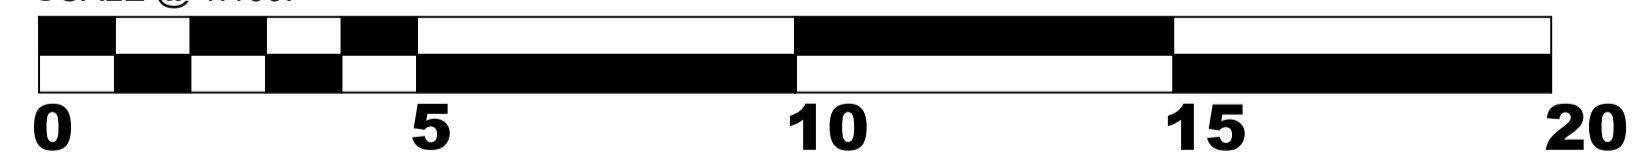

RESTORMEL ARCHITECTURAL SERVICES

Title
DEMOLITION OF EXISTING BUNGALOWS, AND
ERECTION OF 4, 4 BED DWELLINGS, STREET
SCENE.
@ DEAN DENVER/TREYBAN LISKEARD.

Location
DEAN DENVER, DEAN STREET,
LISKEARD, PL14 4AE.

Client
MR. A GARDENER,
MR. S PHILIPS.

Date
31/04/2024

Scale
1:100.

Drawn by
SY.

Drawing no.
DEAN 06.