


**Location Plan**

Scale 1:1250

© Crown Copyright and database rights 2022

OS 100047474


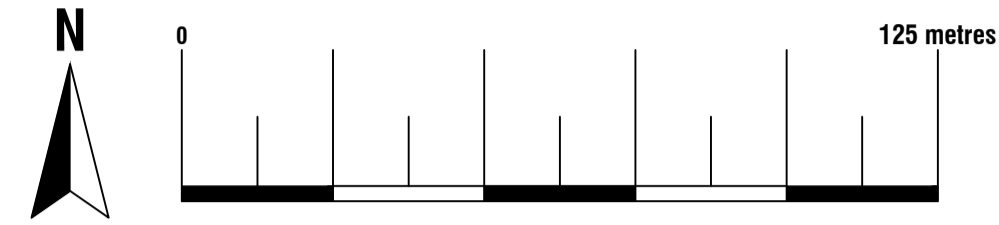


**Existing Block Plan**

Scale 1:500

© Crown Copyright and database rights 2022

OS 100047474

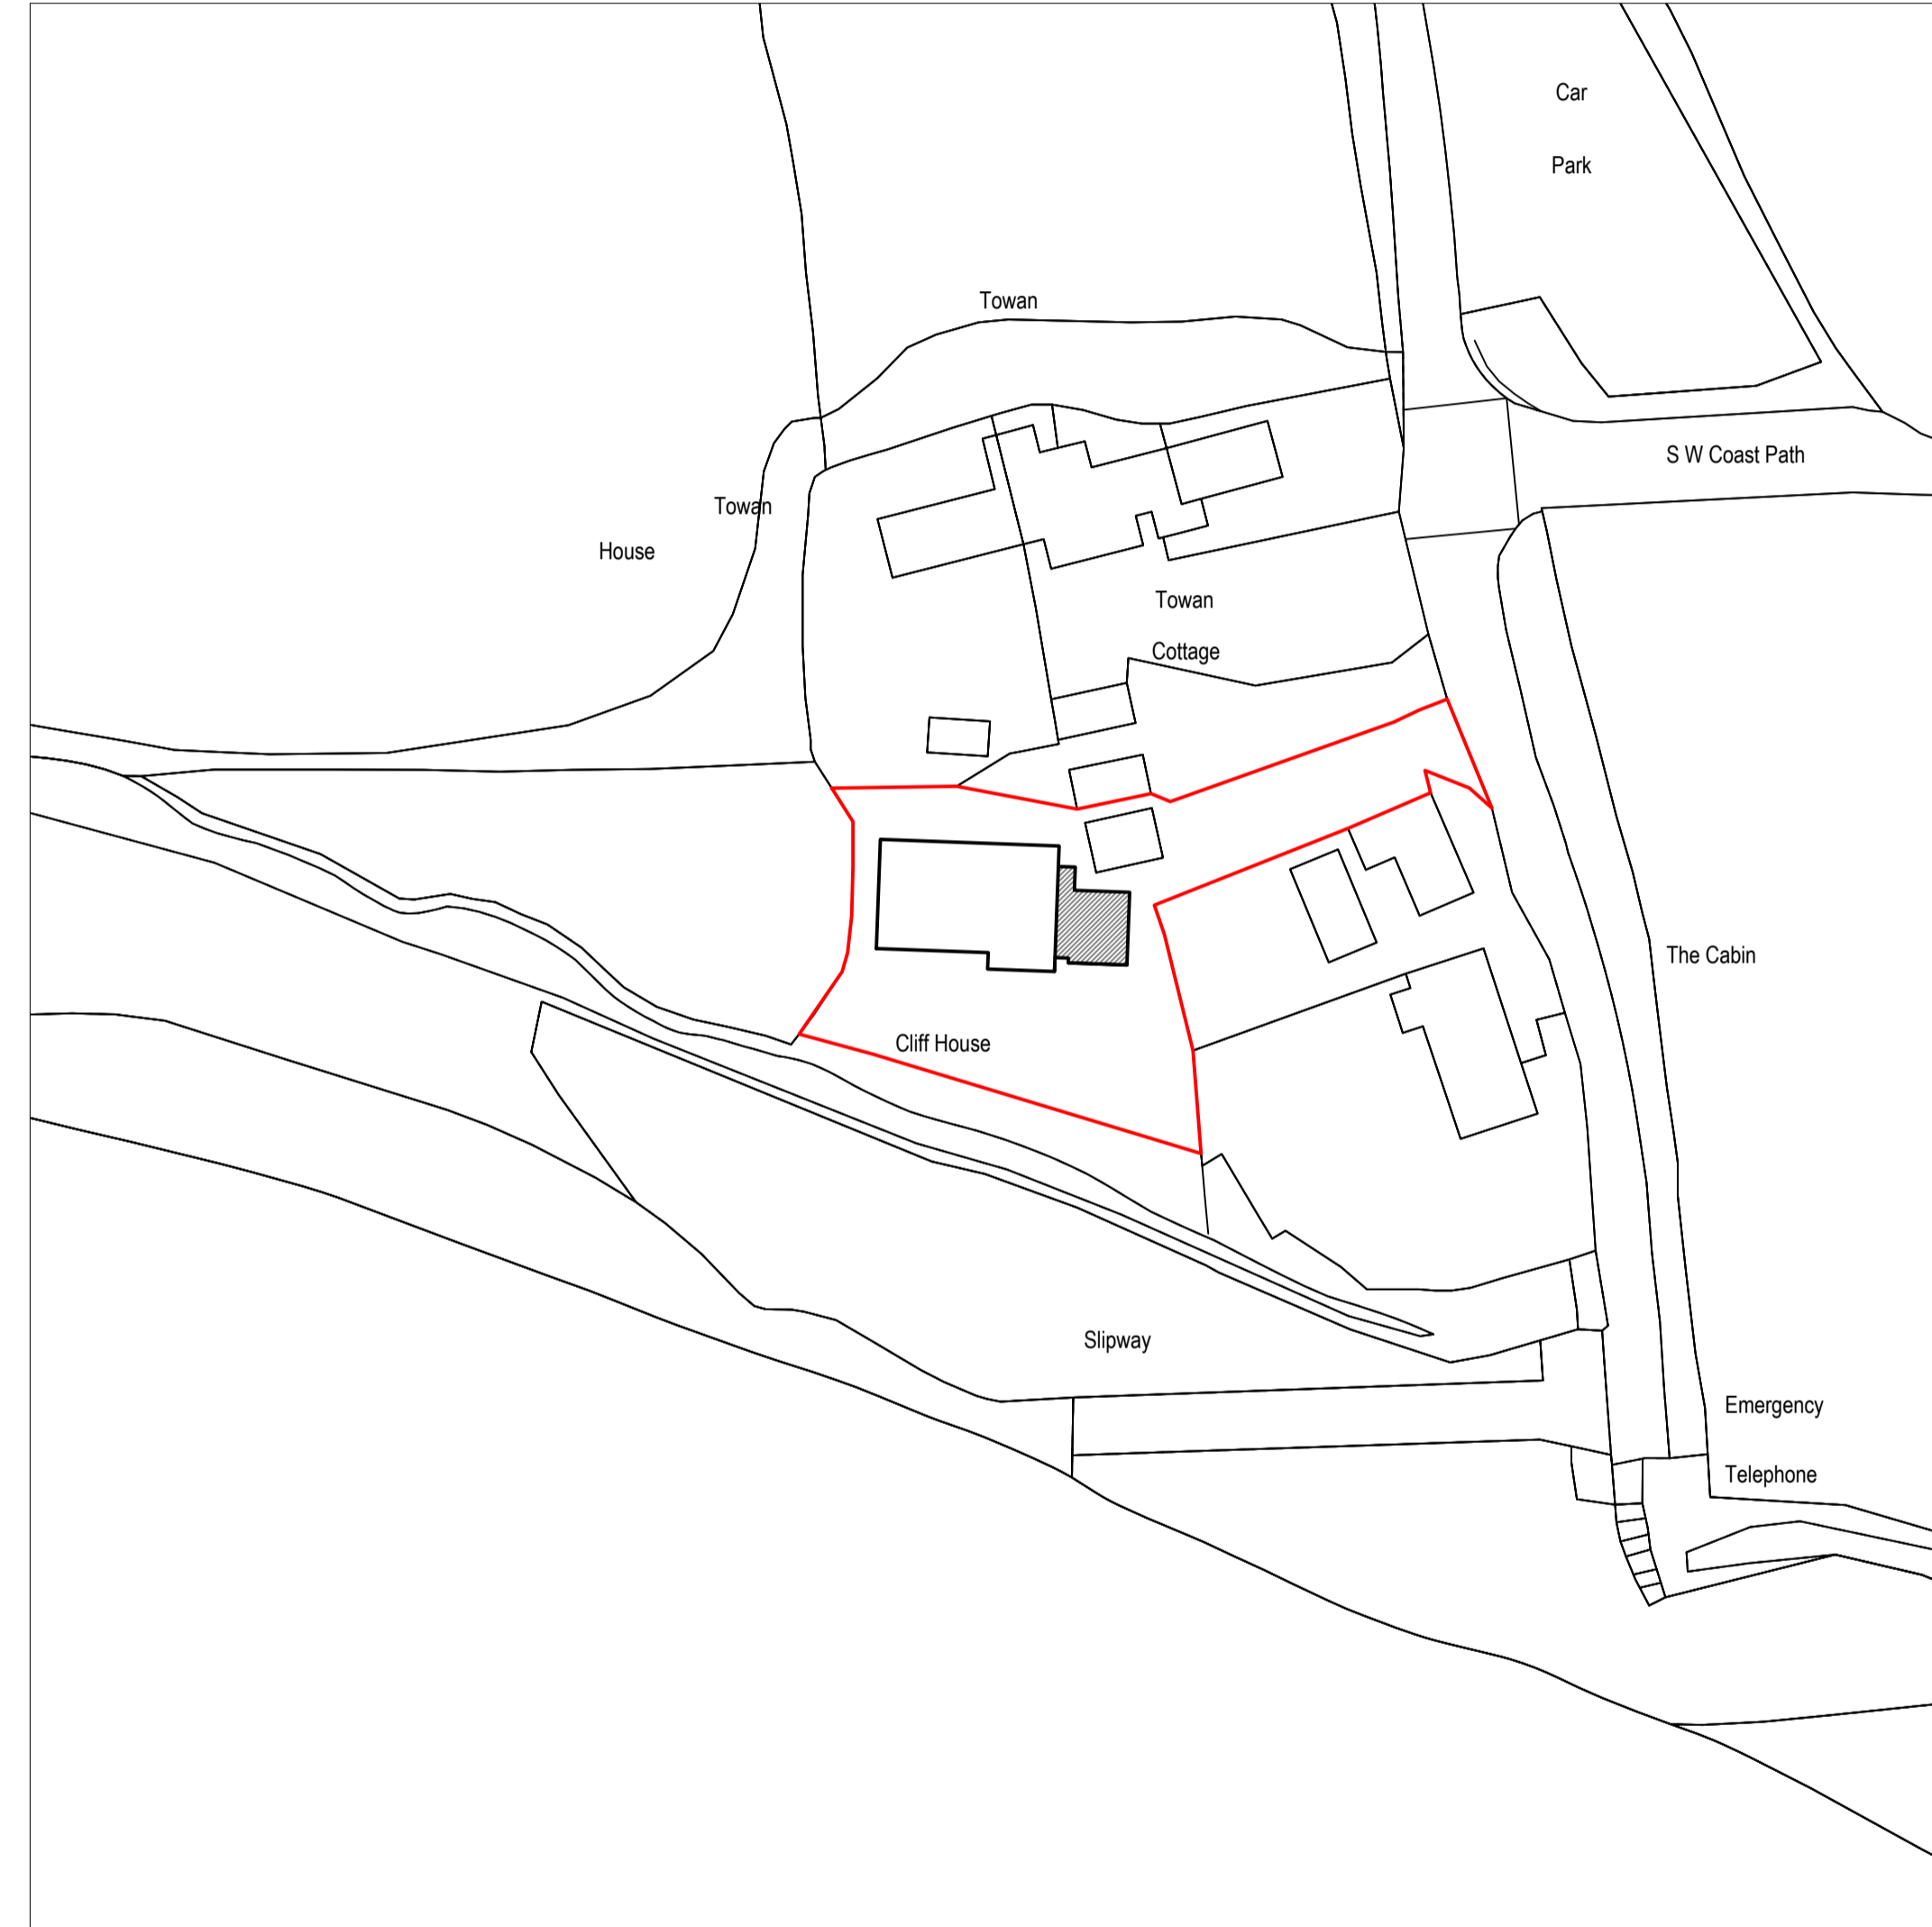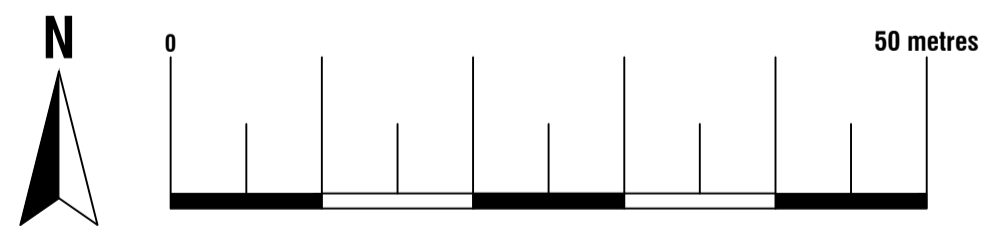


**Proposed Block Plan**

Scale 1:500

© Crown Copyright and database rights 2022

OS 100047474

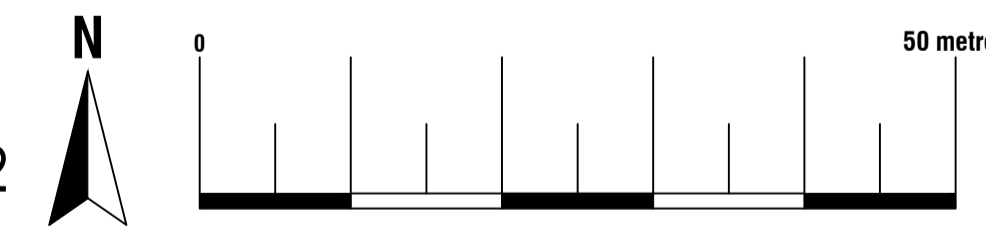

74 Cardiff Road, CF15 7QE • Enquiries@ArkiPlan.co.uk

<b>Site</b>	Cliff House, Perranuthnoe, Penzance TR20 9NE	<b>Date</b>	04.04.2024
		<b>Sheet</b>	23-1865 D01 REV 04
		<b>Job</b>	New Extension
		<b>Scale</b>	As Shown@A1
<b>Title Number</b>	-	<b>Title</b>	As Shown