


**EXISTING NORTH WEST ELEVATION**

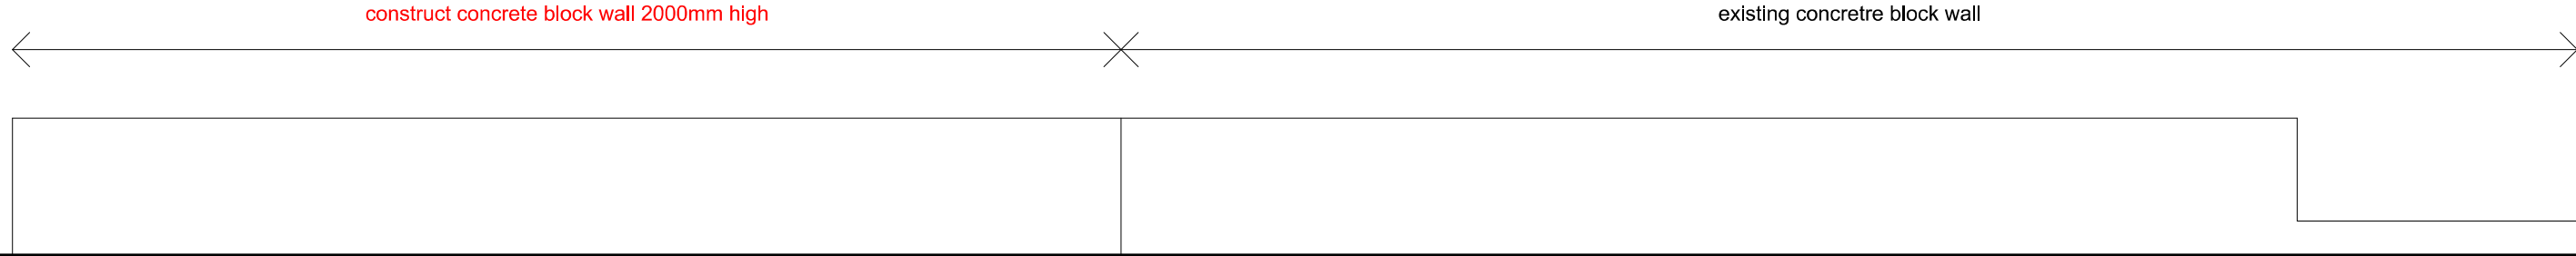

**PROPOSED NORTH WEST ELEVATION**

---

K E V I N S M I T H *Architectural Services*  
7 Ludlow Close, Frome, Somerset . BA11 2ES TEL. 07946 678348 WEB. [www.kevinpsmith.co.uk](http://www.kevinpsmith.co.uk)

---

Client **JAMES TODDINGTON**  
Job **1 PLOVER CLOSE , WORLE , WESTON-SUPER-MARE .**  
Title **WALL ELEVATION (EXISTING AND PROPOSED)**

Scales **1:100** Date **APRIL 2024** Ref No **2535 / 02**

---

This drawing is copyright of Kevin Smith Architectural Services . It may not be copied , reproduced or altered in any way without written authority.  
All dimensions to be checked on site and any discrepancies reported to Kevin Smith immediately.