





Northern Elevation (Street)

Scale: 1:100

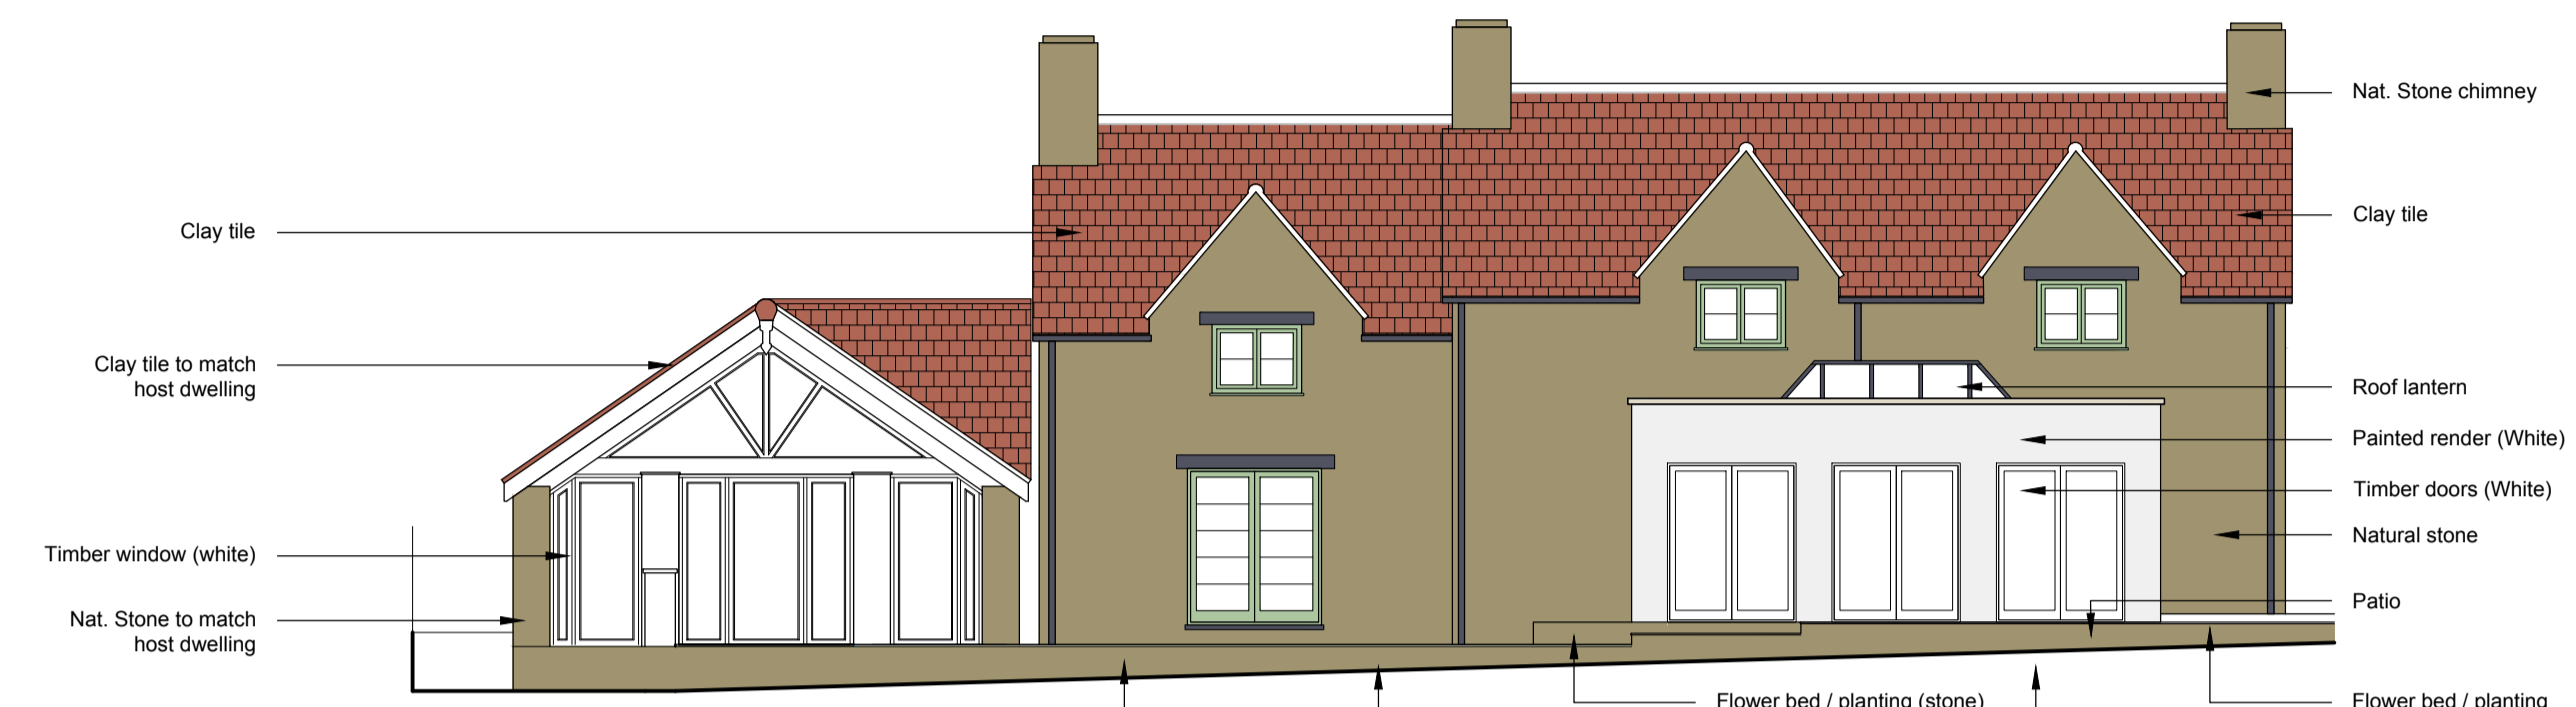


Southern Elevation (Rear)

Scale: 1:100

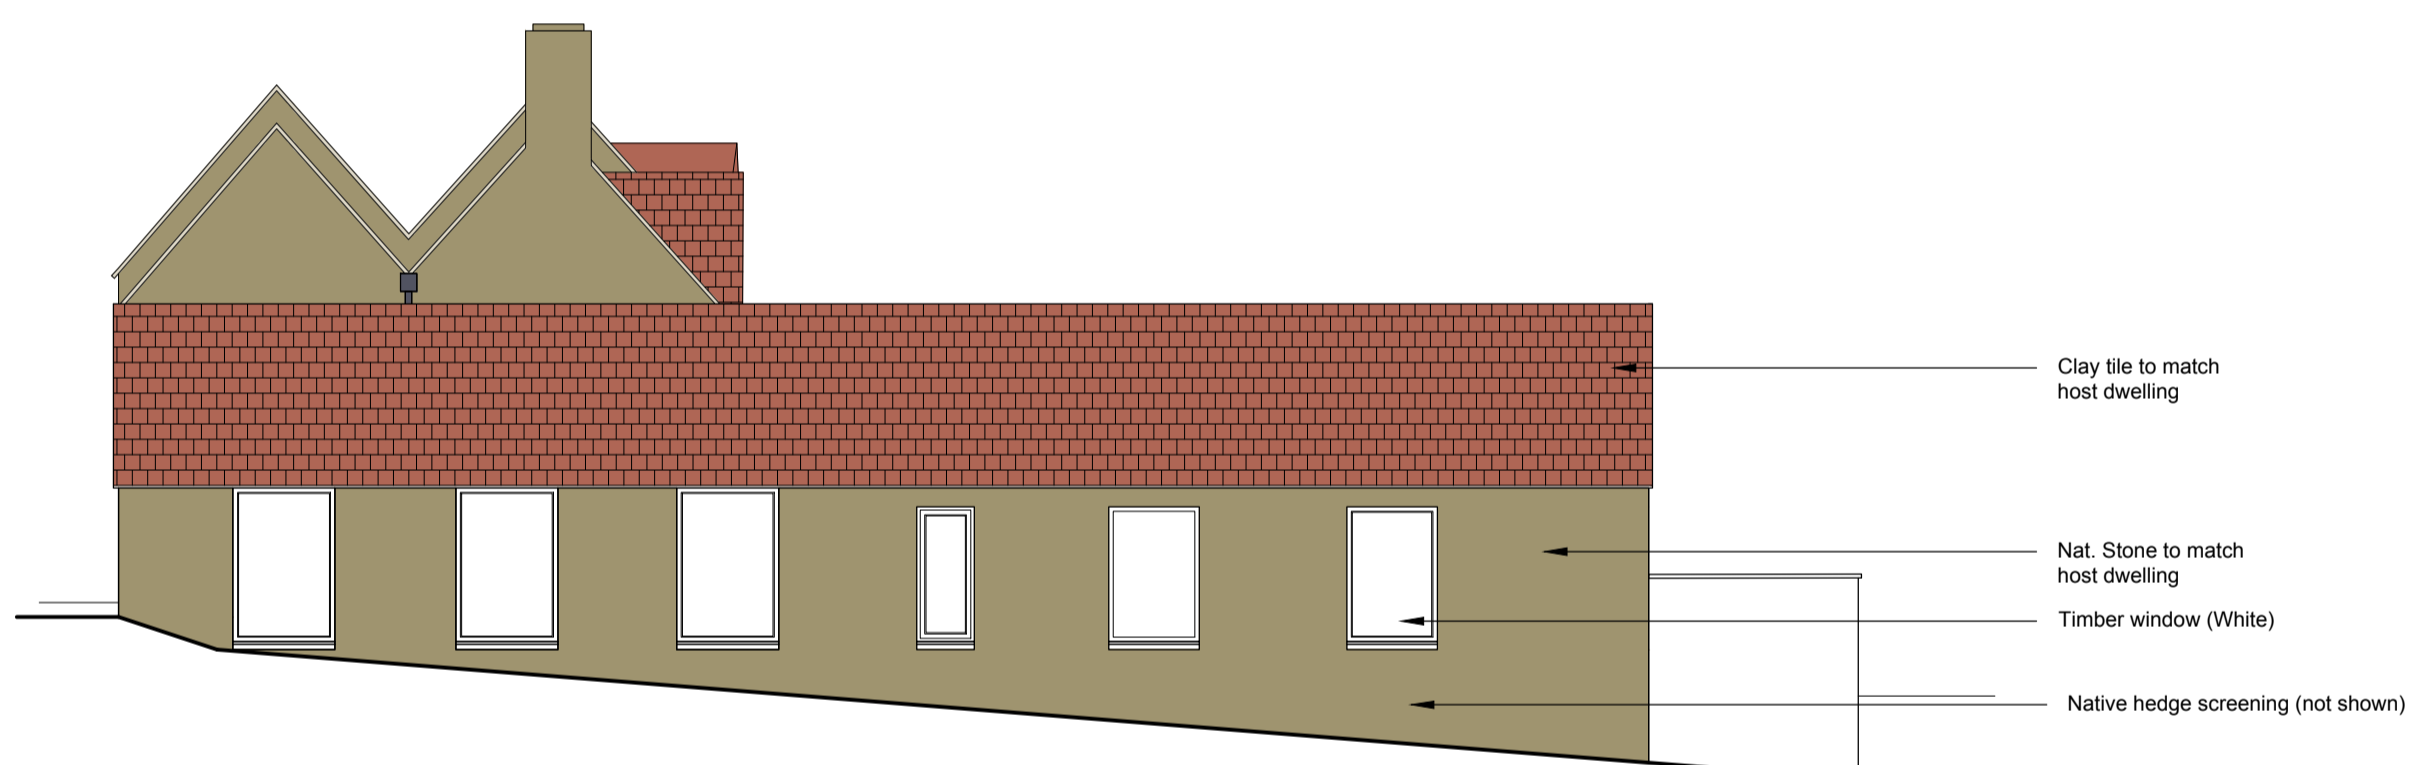


Western Elevation (Field)

Scale: 1:100

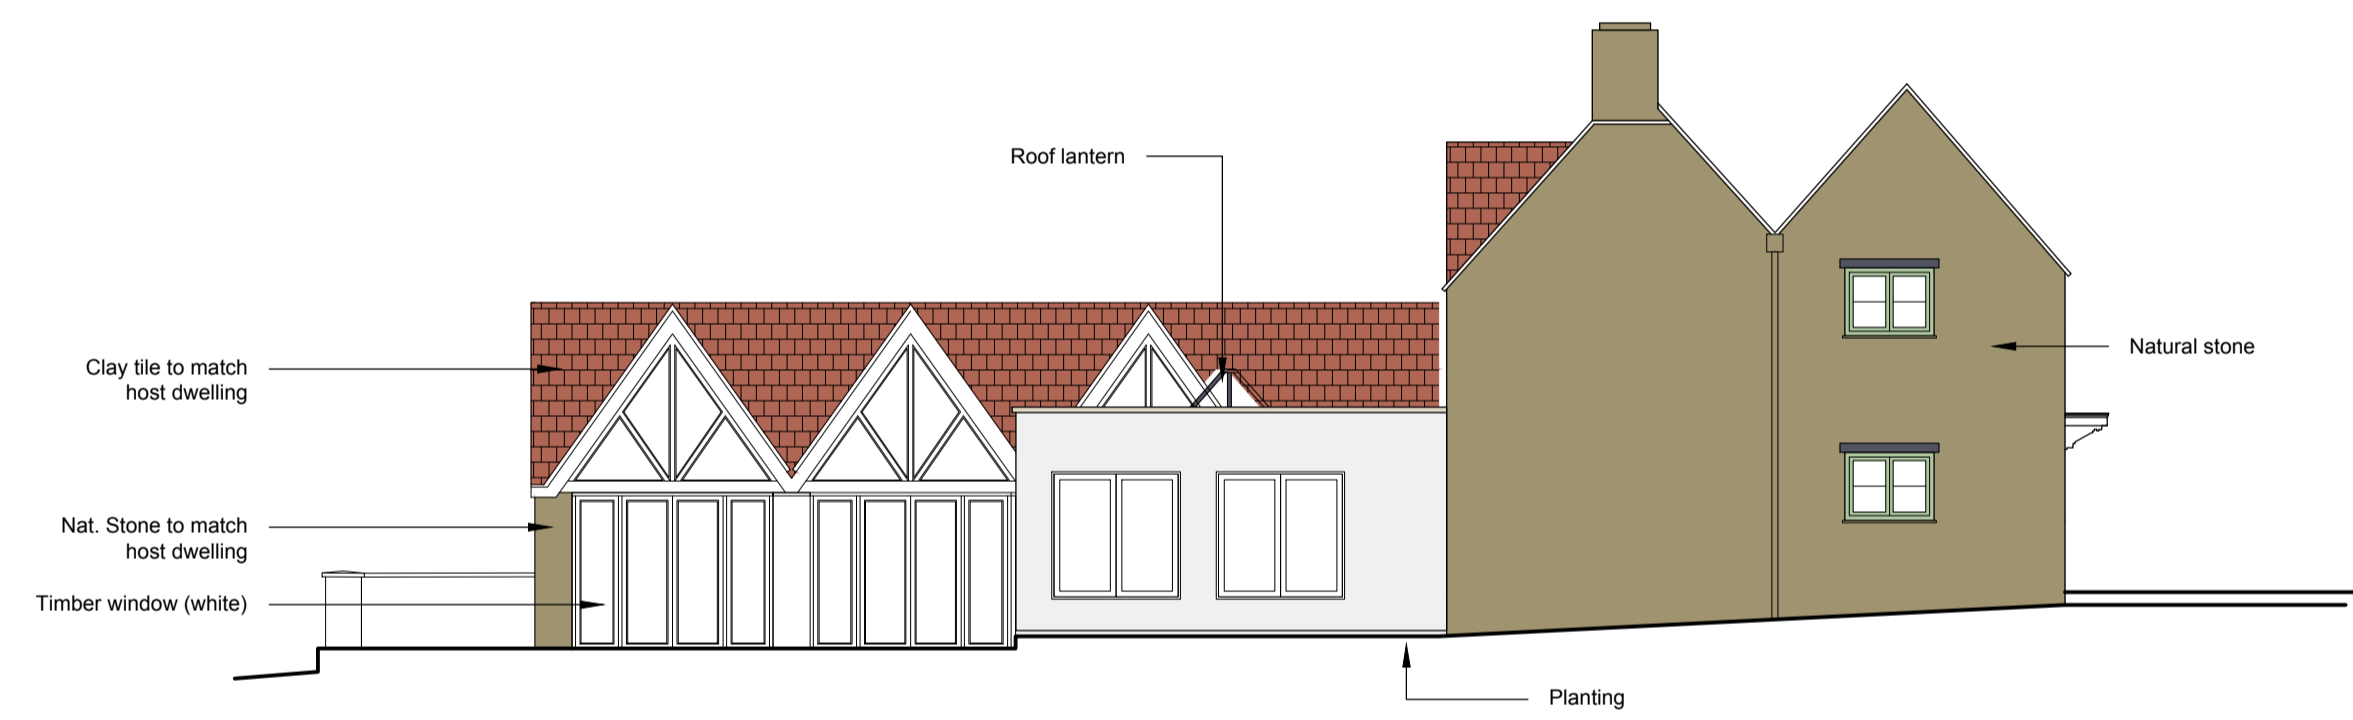

Eastern Elevation (Field)

Scale: 1:100

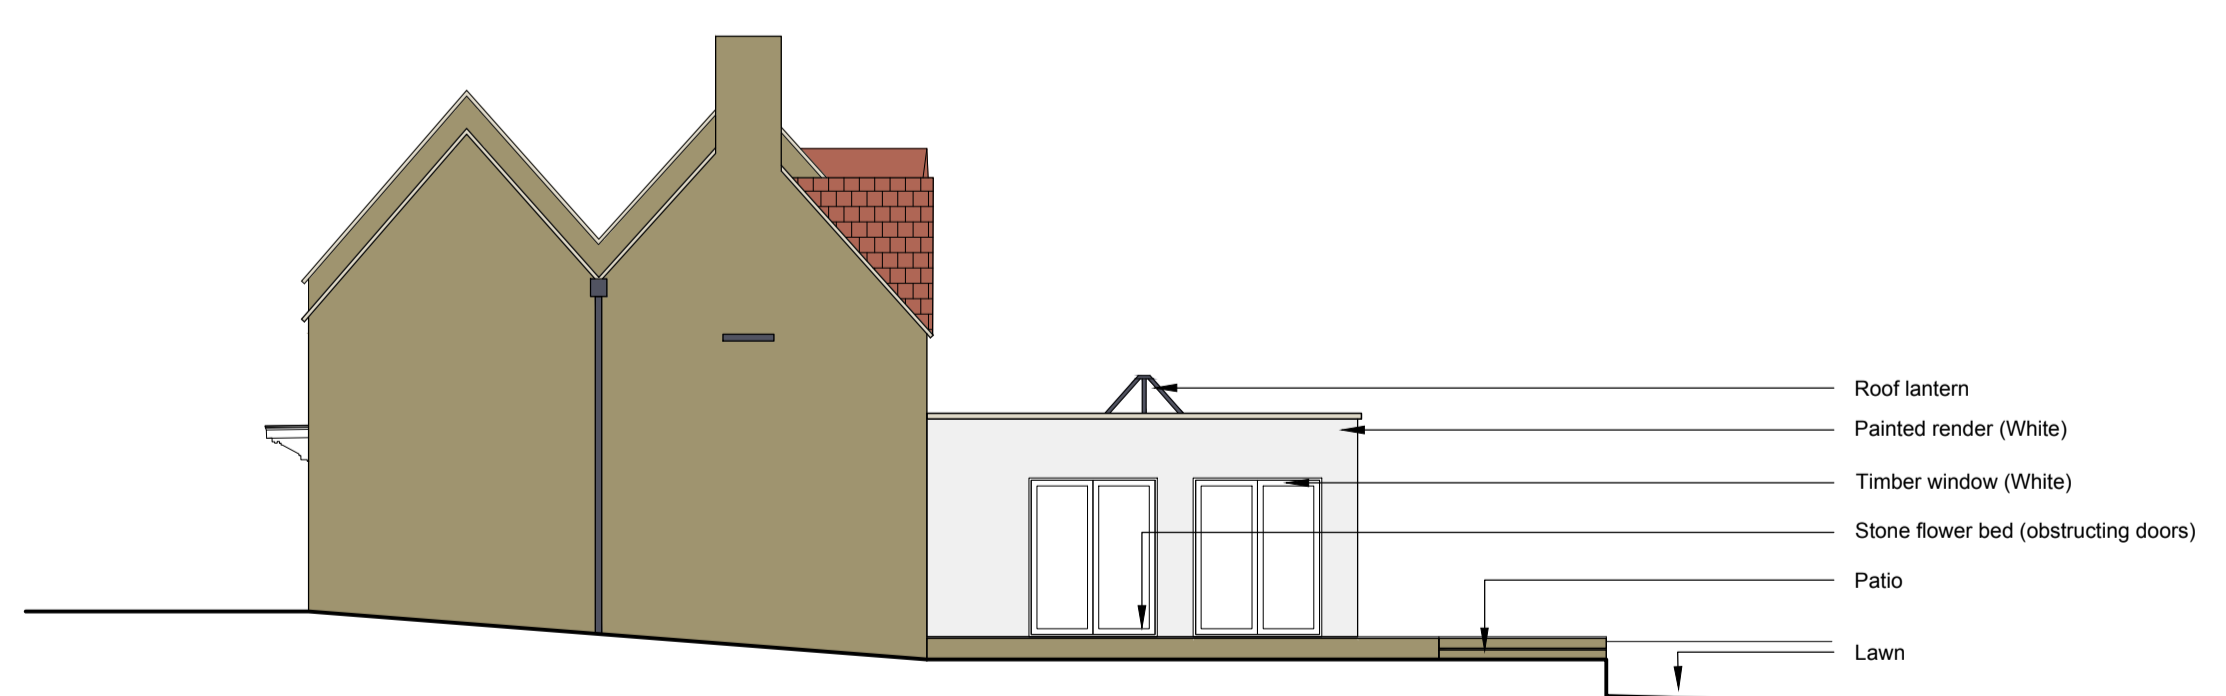

Western Elevation (Garden)

Scale: 1:100



**Proposed Single Store extension
and garden terrace**
Linden Grove, The Batch
Butcombe, BS40 7UY

This drawing is for planning purposes only. Responsibility is not accepted for errors made by others scaling from these plans. All construction information should be taken from figured dimensions only. This drawing is copyright DEXTER, Building Design Ltd.

**PRELIMINARY
DRAWING
NOT FOR
CONSTRUCTION**

Revision no.	

Project No.	1072
Cad File	1072_PL_V7.2.dwg
Drawn	JD
Checked	BP
Date	20/03/2024
Scale	As shown @ A1
Title/No.	

**Proposed
Elevations**