

Copyright in the design and this drawing is the property of RESI. Reproduction in whole or in part is forbidden without written sanction of RESI. This drawing must be read in conjunction with all other relevant documentation and drawings.


RESI accepts no liability for any expense, loss or damage of whatsoever nature and however arising from any variation which has not been referred to them and their approval obtained.

Print out to actual scale. Do not scale, except unless for Planning purposes. All dimensions to be cross-checked on-site prior to manufacture and construction. Any discrepancies to be reported to RESI immediately.

NOTES

KEY

Neighbouring context Boundary line

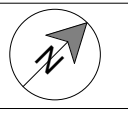

Revision

Rev	Notes	Date
A	Planning Issue	15/01/2024
B	Planning Issue	26/04/2024



Job Title
Proposed ground floor rear wraparound extension, internal alterations and all associated works at Ground floor flat, 44 St. Francis Road

Drawing Status
Planning Drawings

Client
Saskia Tonge

Drawing Title
Block Plans

Scale
1 : 200 @ A3


Drawn
AR

Date
Apr 2024

Checked
AF


Drawing No.
B211319-3100

REV
B

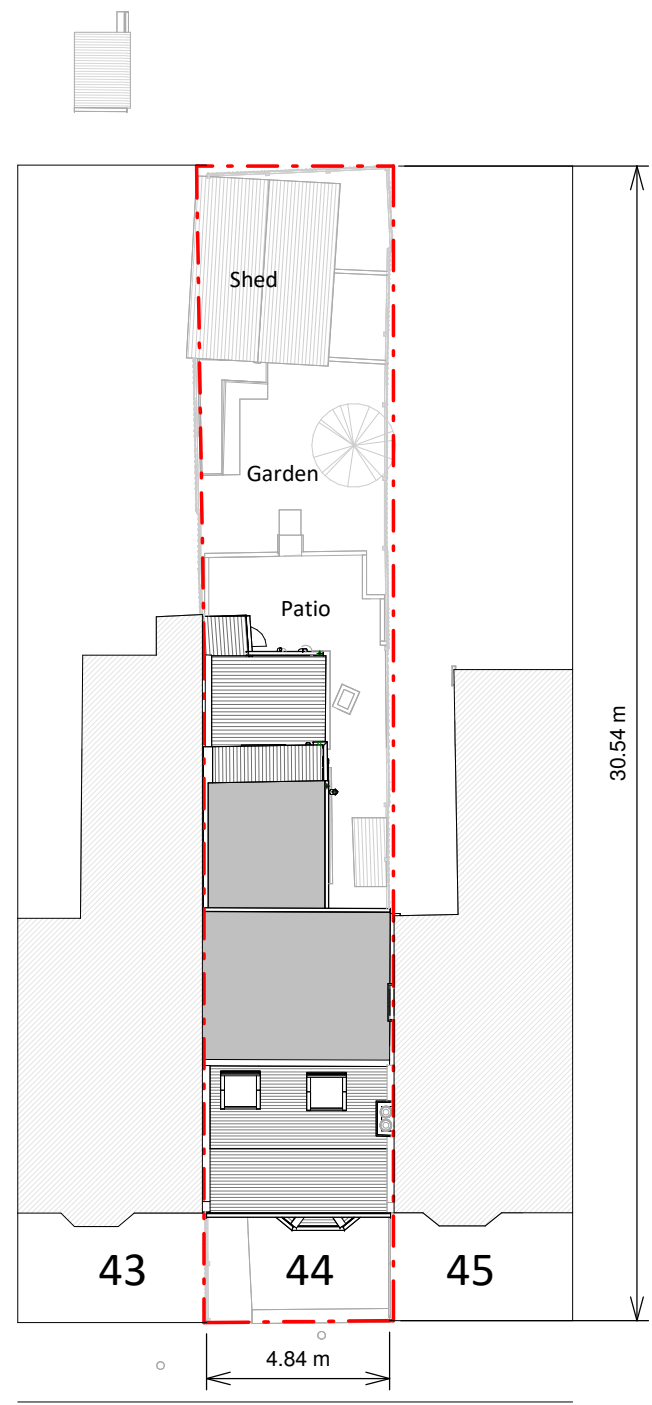

Francis Road

Block Plan

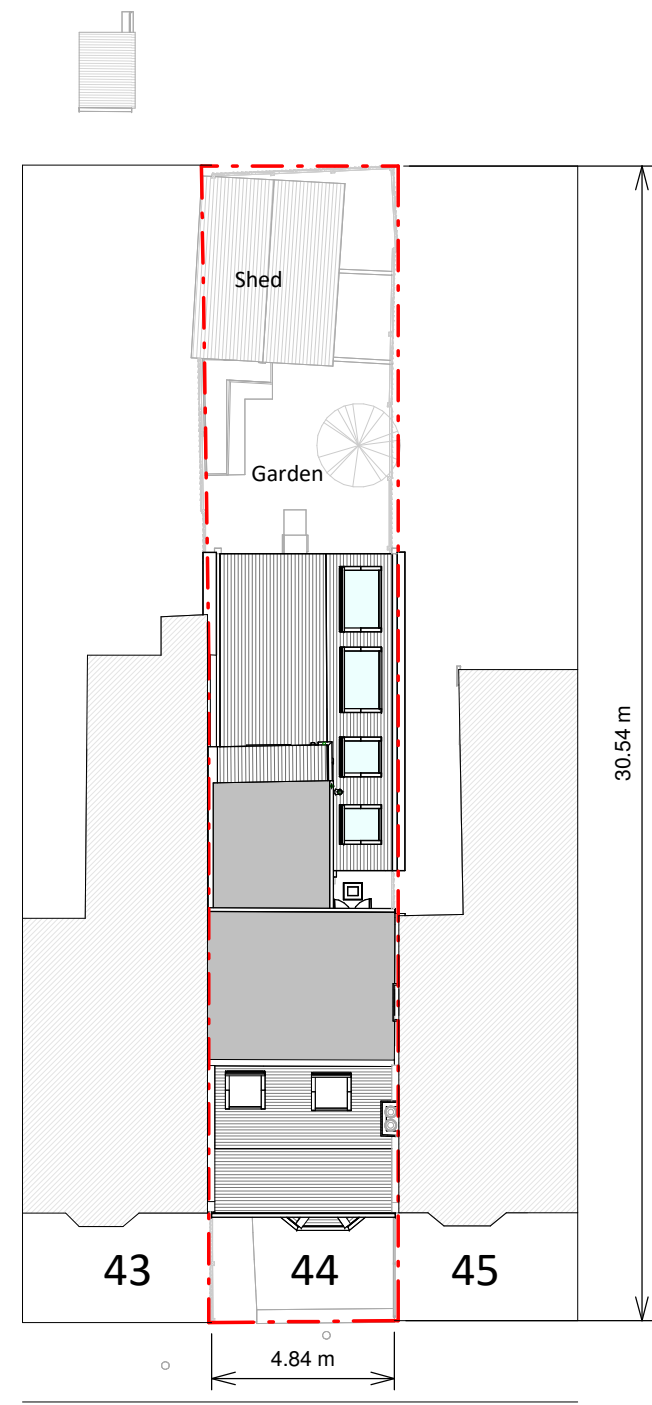

Francis Road

Proposed Block Plan

