




Front Elevation

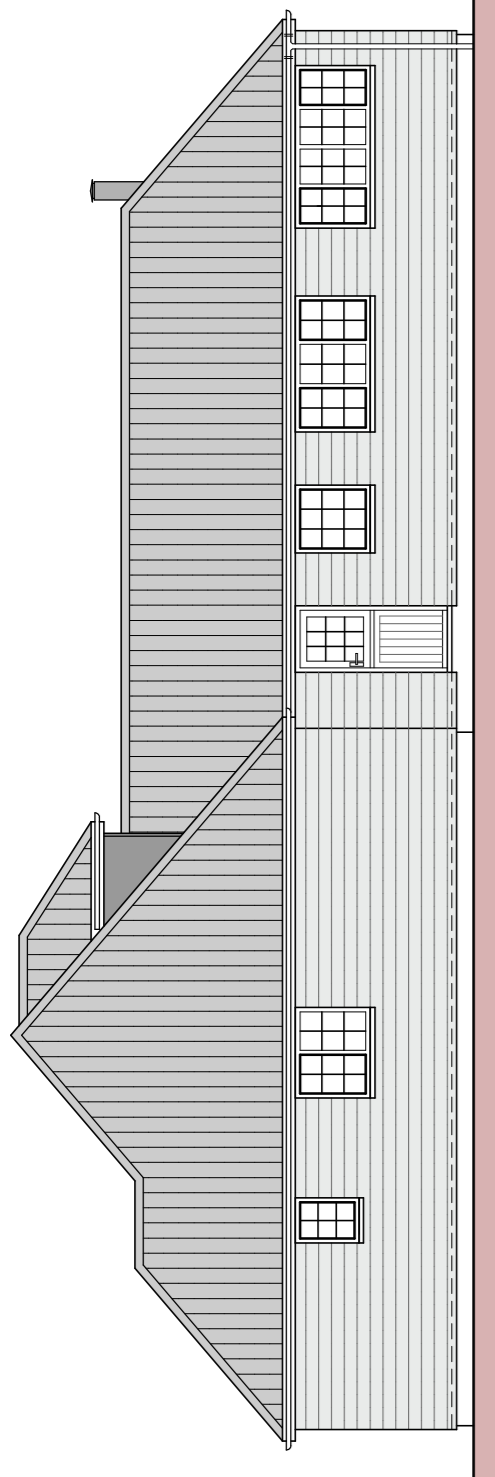


Side Elevation

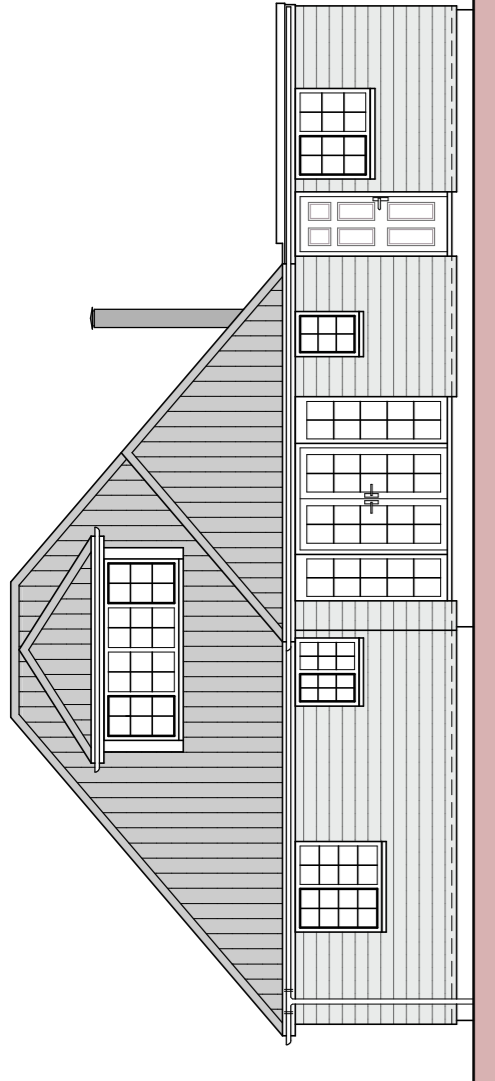


Rear Elevation

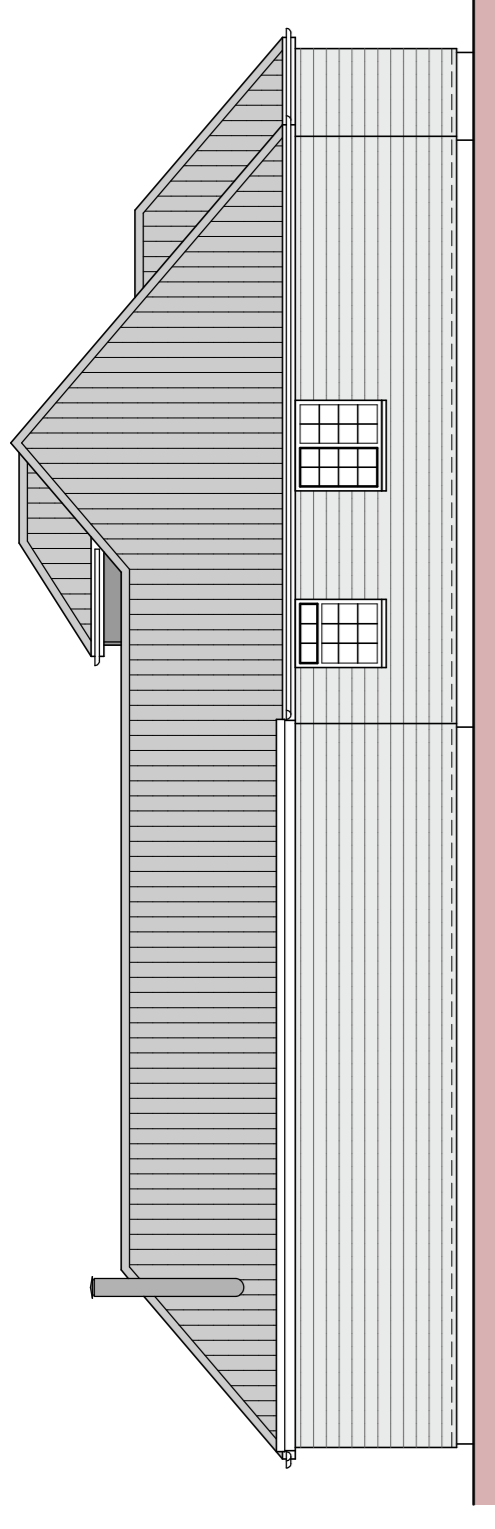



Side Elevation

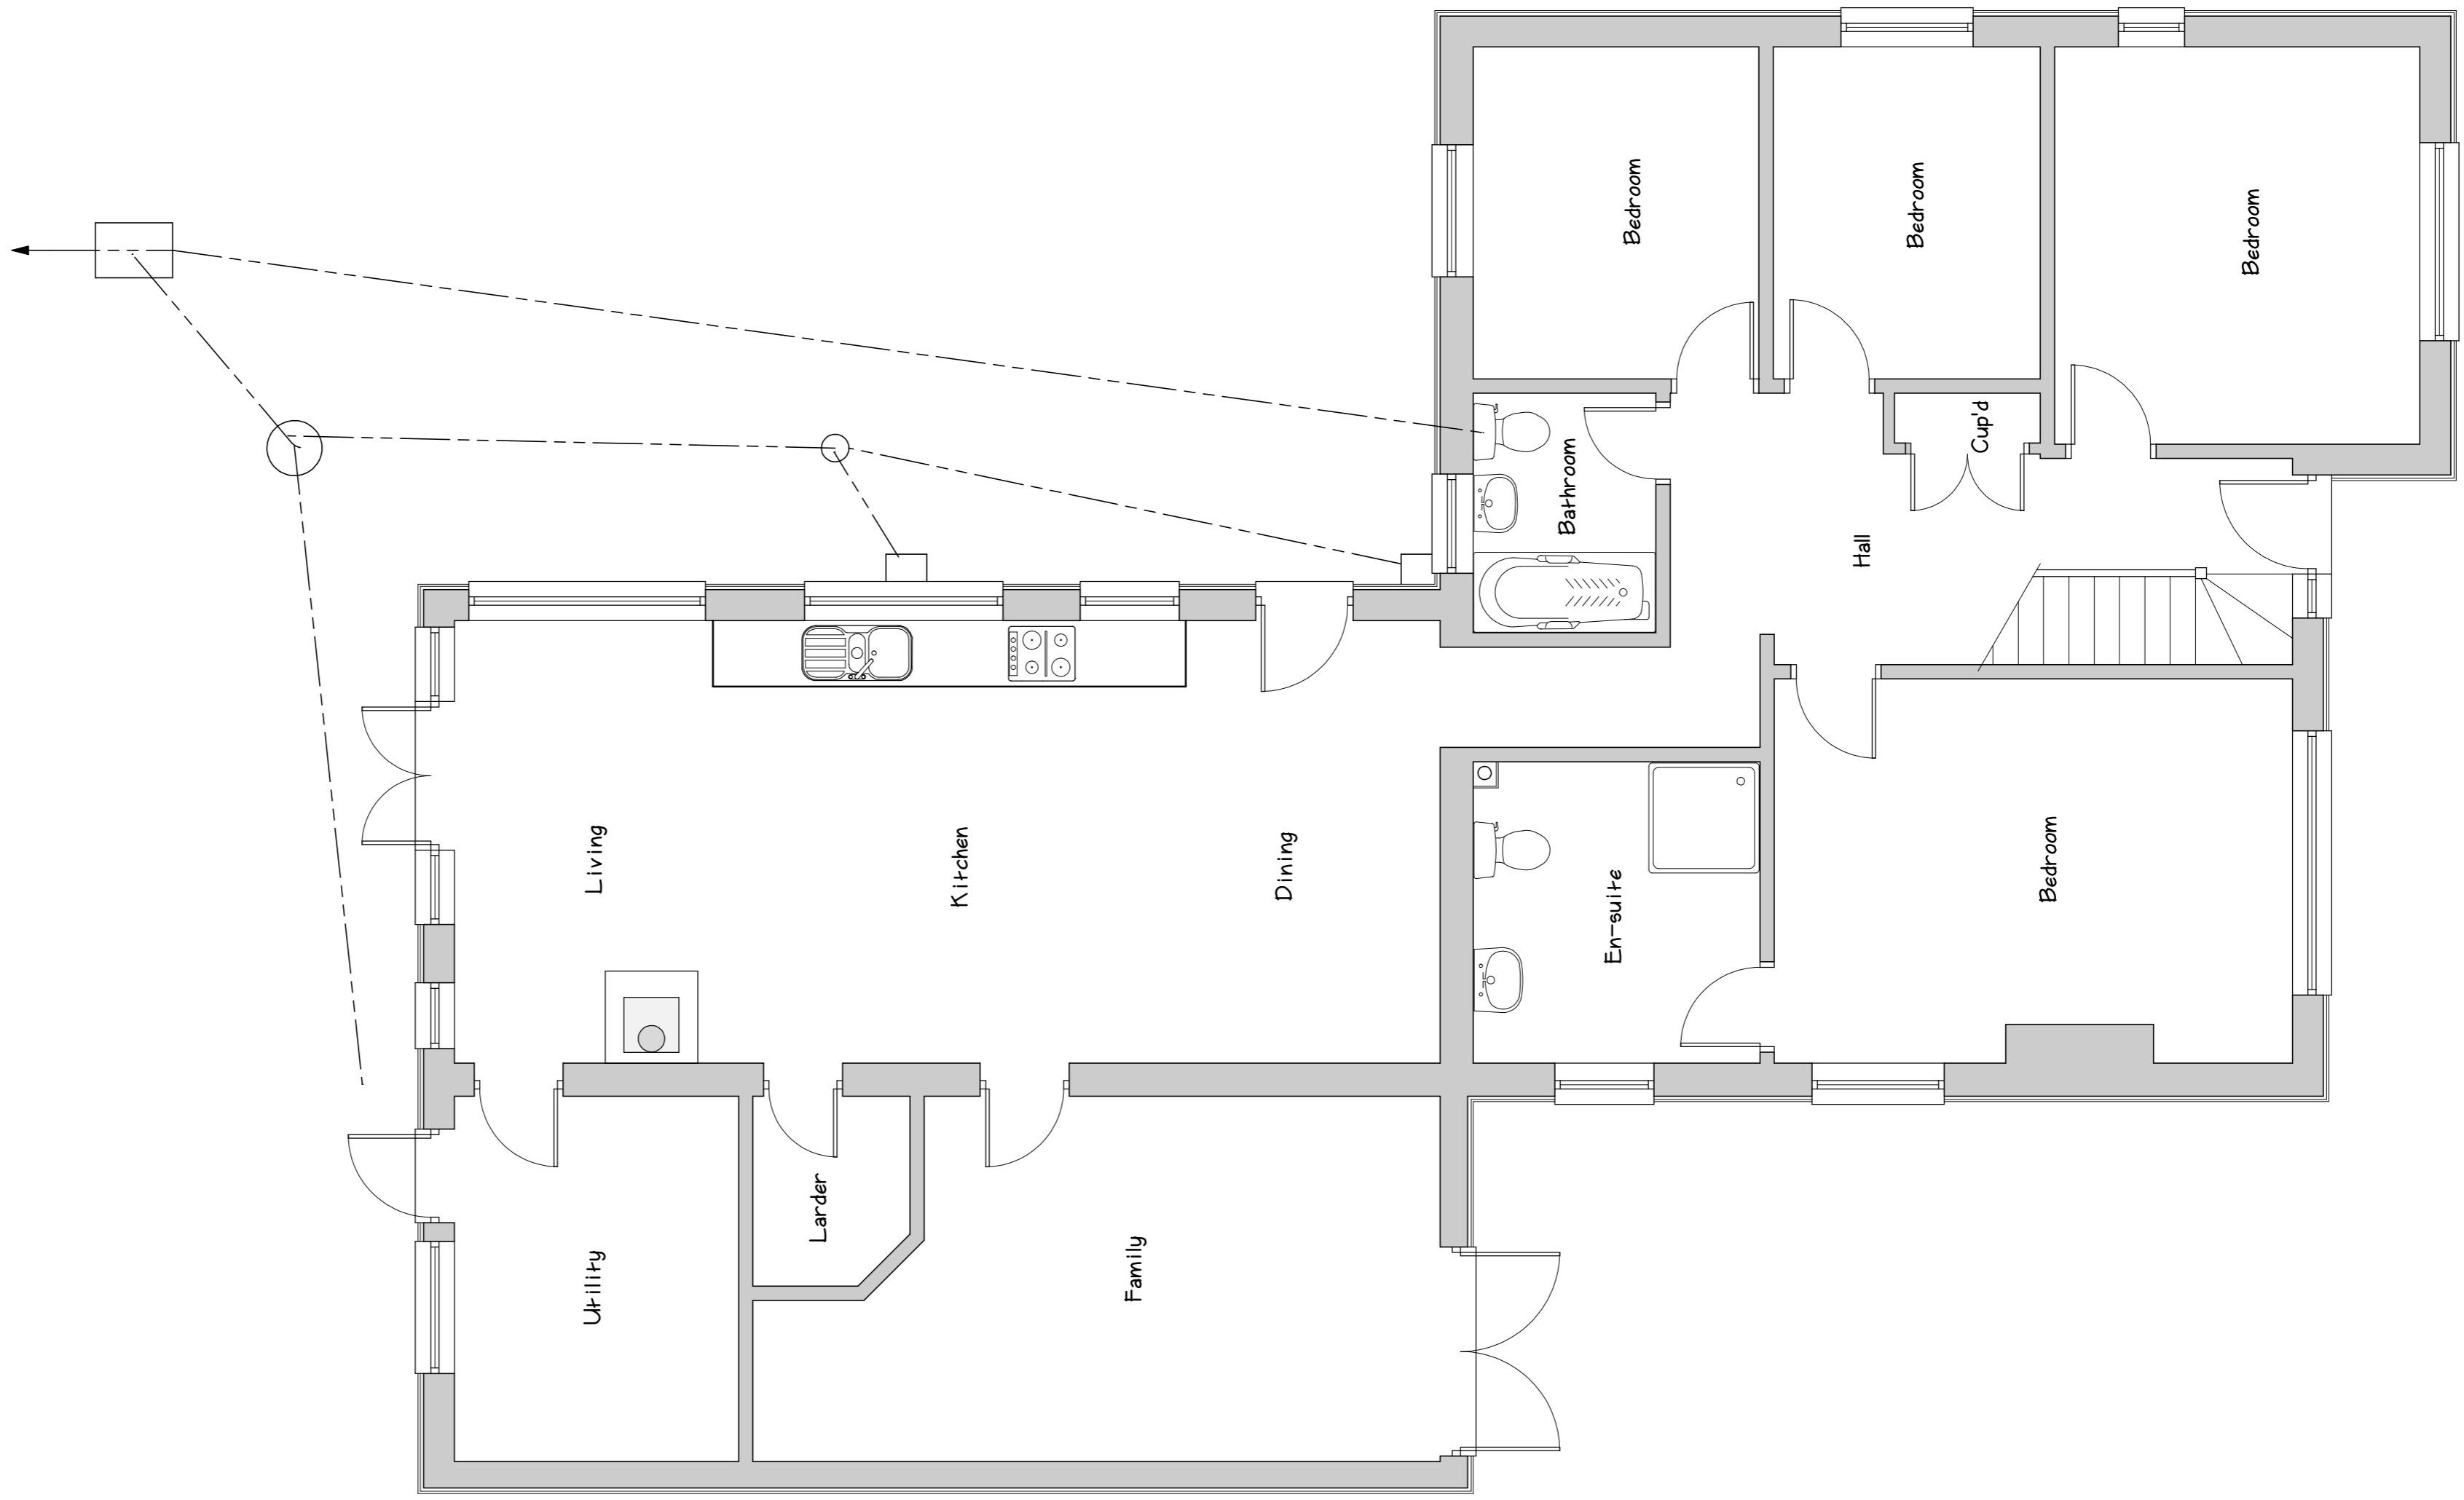


Existing Site Plan
1 : 500

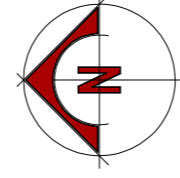

Location Plan
1 : 1250

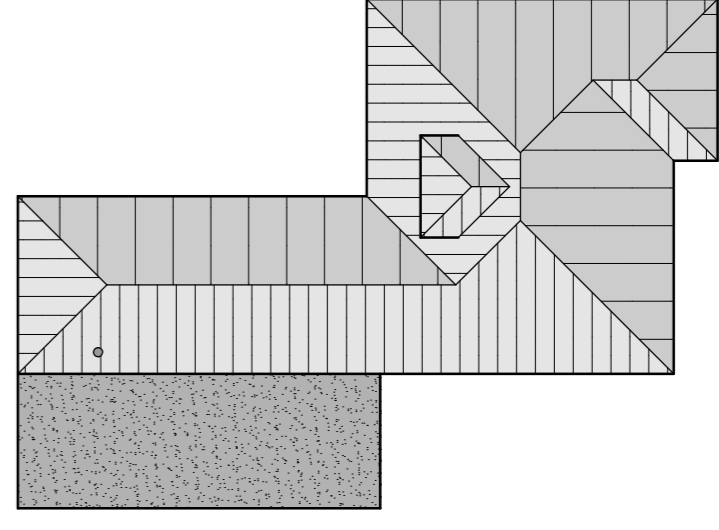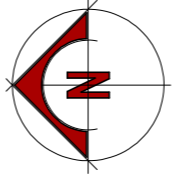

Existing Roof Plan
1 : 200

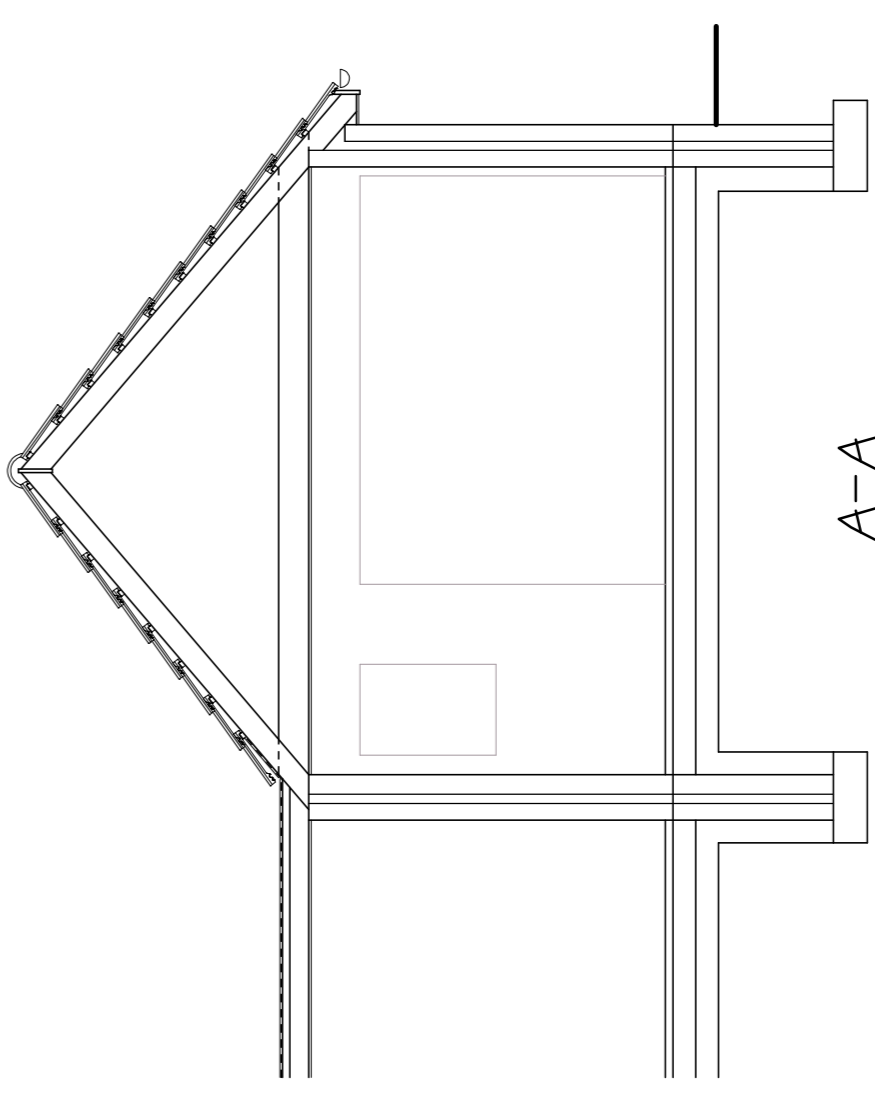

A-A

Sheet size A1

| | |
|------------------|---------------|
| Scale Bar 1:50 | 0 1m 2m 3m |
| Scale Bar 1:100 | 0 2m 4m 6m |
| Scale Bar 1:500 | 0 10m 20m 30m |
| Scale Bar 1:1250 | 0 25m 50m |

Milburn Designs

Oliver Milburn MFICS MCABE
 11 High Street
 Farnham
 Surrey
 GU14 9FL
 Tel : 01252 835607
 Email : milburndesigns@btinternet.com

| | |
|---|---|
| <p>CONTRACT</p> <p>Alterations and Extension at Farthingdown Lower Froyle GU34 4LJ</p> | <p>CLIENT</p> <p>Mr & Mrs T Whaire</p> <p>SCALE</p> <p>1:50 1:100</p> <p>DRAWING</p> <p>24/25 / 002 / 1</p> <p>REV</p> <p>A</p> |
|---|---|

Ordnance Survey (c) Crown Copyright 2024. All rights reserved. Licence number 100025432