

1 GROUND FLOOR PLAN
03

REV E REVISED FURTHER TO PLANNER'S COMMENTS 04/01/24
 REV D REVISED FURTHER TO PLANNER'S COMMENTS 21/12/23
 REV C REVISED TO COMMENTS 14/11/23
 REV B REVISED FRONT ELEVATION 19/06/23
 REV A TO CLIENT COMMENTS 14/06/23


DNA ARCHITECTURE LTD		DNA
12 The Oaks, West Byfleet, KT14 6RL		
Tel: 020 8946 2222 Mob: 07900 987 953 Web: www.dnaarchitecture.co.uk		ARCHITECTURE LTD

10 MAGNOLIA WAY
 FLEET
 GU52 7JZ


MR J. CLARKE


PROPOSED GROUND
 FLOOR PLAN

Scale 1/100 @ A3	Drw No	E
Date 30.05.2023	1040_03_101	
Drawn AN		

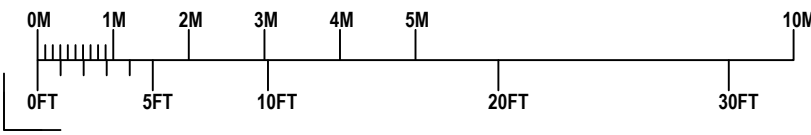


These plans are based on measured survey undertaken MAY 2023. Due care is exercised in surveying but no liability can be accepted for any inaccuracy. The client and third parties should rely on their own information, notwithstanding this the drawings are a fair representation of the premises for present purposes. Copyright is held by the author; no unauthorised use shall be made of the drawings. Given dimensions are in mm.

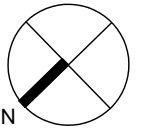

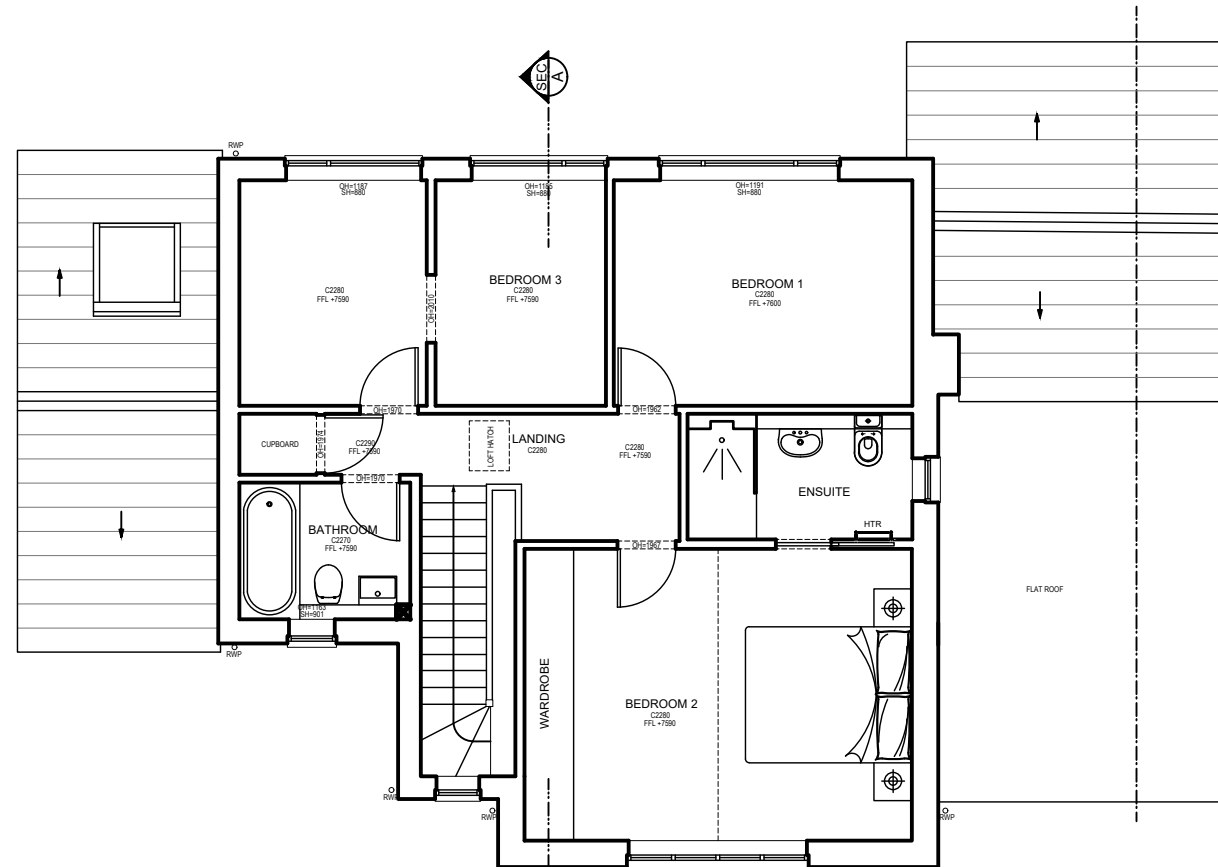

2 FIRST FLOOR PLAN
03

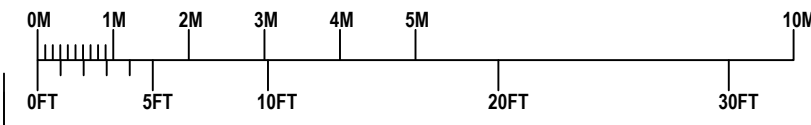

These plans are based on measured survey undertaken MAY 2023 Due care is exercised in surveying but no liability can be accepted for any inaccuracy, the client and third parties should rely on their own information, notwithstanding this the drawings are a fair representation of the premises for present purposes, copyright is held by the author: no unauthorised use shall be made of the drawings, given dimensions are in mm.



REV E REVISED FURTHER TO PLANNER'S COMMENTS 04/01/24
 REV D REVISED FURTHER TO PLANNER'S COMMENTS 21/12/23
 REV C REVISED TO COMMENTS 14/11/23
 REV B REVISED FRONT ELEVATION 19/06/23
 REV A TO CLIENT COMMENTS 14/06/23


DNA ARCHITECTURE LTD	
12 The Oaks, West Byfleet, KT14 6RL	
Tel: 020 8946 2222 Mob: 07900 987 953 Web: www.dnaarchitecture.co.uk	
ARCHITECTURE	LTD

10 MAGNOLIA WAY
 FLEET
 GU52 7JZ


MR J. CLARKE

PROPOSED FIRST FLOOR
 PLAN


Scale 1/100 @ A3	Drng No
Date 30.05.2023	1040_03_102
Drawn AN	E

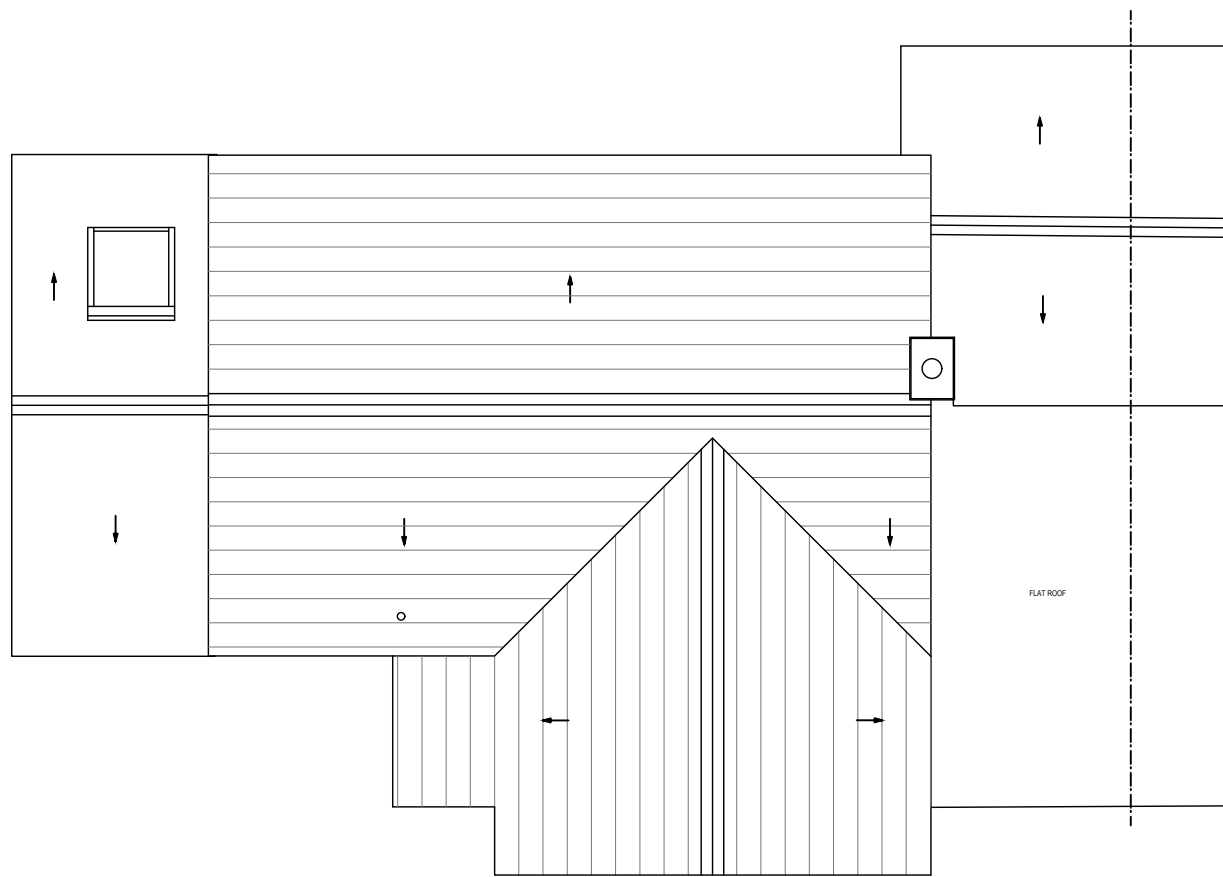

3 ROOF PLAN
03

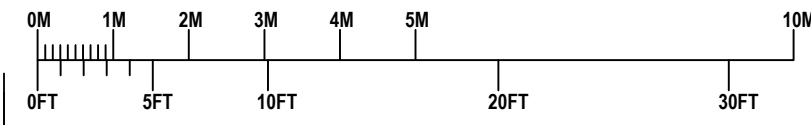

These plans are based on measured survey undertaken MAY 2023 Due care is exercised in surveying but no liability can be accepted for any inaccuracy. the client and third parties should rely on their own information. notwithstanding this the drawings are a fair representation of the premises for present purposes. copyright is held by the author: no unauthorised use shall be made of the drawings. given dimensions are in mm.

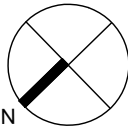

REV E REVISED FURTHER TO PLANNER'S COMMENTS 04/01/24
 REV D REVISED FURTHER TO PLANNER'S COMMENTS 21/12/23
 REV C REVISED TO COMMENTS 14/11/23
 REV B REVISED FRONT ELEVATION 19/06/23
 REV A TO CLIENT COMMENTS 14/06/23


DNA ARCHITECTURE LTD 12 The Oaks, West Byfleet, KT14 6RL Tel: 020 8946 2222 Mob: 07900 987 953 Web: www.dnaarchitecture.co.uk	

10 MAGNOLIA WAY
 FLEET
 GU52 7JZ


 MR J. CLARKE

PROPOSED ROOF PLAN

Scale 1/100 @ A3	Drw No
Date 30.05.2023	1040_03_103
Drawn AN	

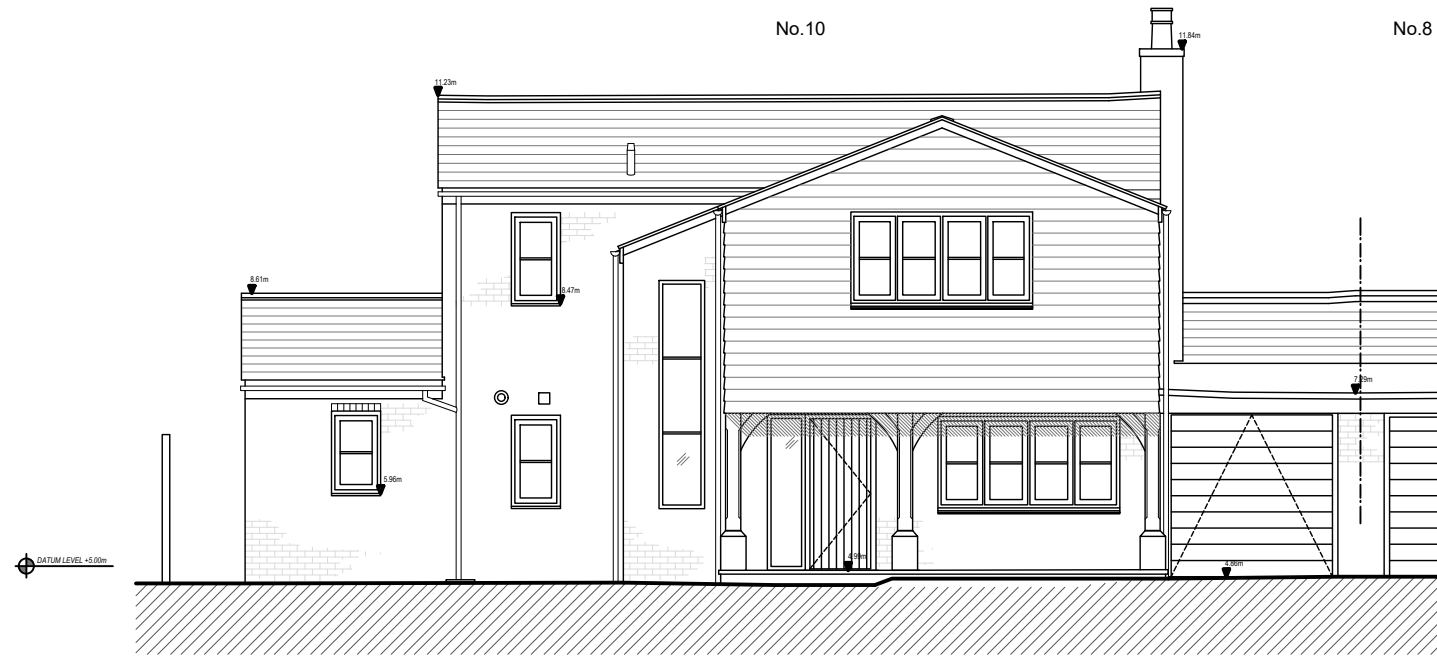

1 FRONT (NW) ELEVATION
05

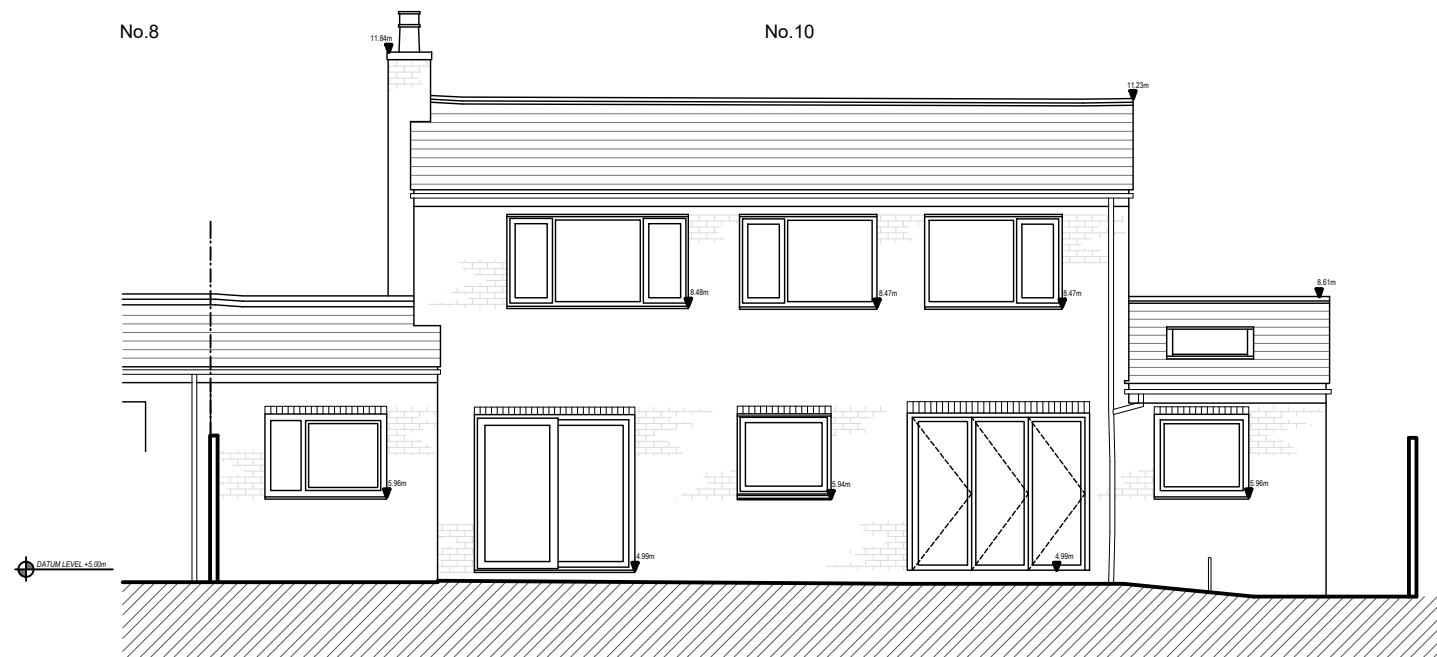

2 REAR (SE) ELEVATION
05

REV E REVISED FURTHER TO PLANNER'S COMMENTS 04/01/24
 REV D REVISED FURTHER TO PLANNER'S COMMENTS 21/12/23
 REV C REVISED TO COMMENTS 14/11/23
 REV B REVISED FRONT ELEVATION 19/06/23
 REV A TO CLIENT COMMENTS 14/06/23


DNA ARCHITECTURE LTD	
12 The Oaks, West Byfleet, KT14 6RL	
Tel: 020 8946 2222 Mob: 07900 987 953 Web: www.dnaarchitecture.co.uk	
DNA	ARCHITECTURE LTD

10 MAGNOLIA WAY
 FLEET
 GU52 7JZ

MR J. CLARKE

PROPOSED FRONT &
 REAR ELEVATIONS


Scale 1/100 @ A3	Drw No E
Date 30.05.2023	1040_05_101
Drawn AN	

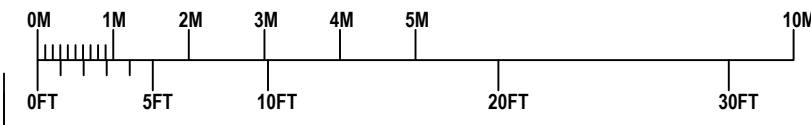


These plans are based on measured survey undertaken MAY 2023 Due care is exercised in surveying but no liability can be accepted for any inaccuracy, the client and third parties should rely on their own information, notwithstanding this the drawings are a fair representation of the premises for present purposes, copyright is held by the author: no unauthorised use shall be made of the drawings, given dimensions are in mm.



3 SIDE (SW) ELEVATION

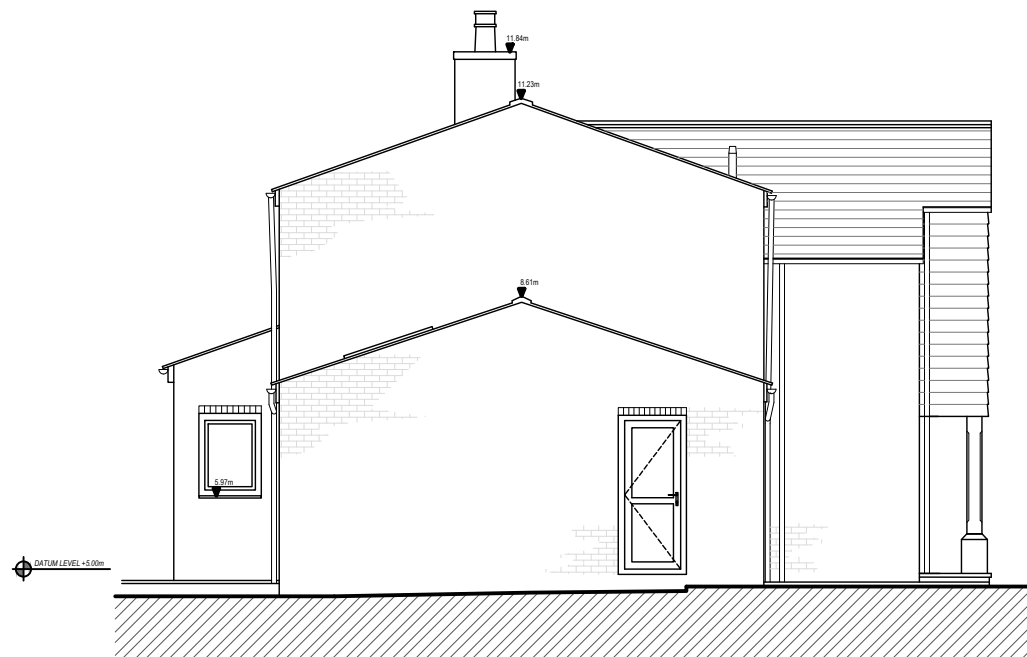

4 SIDE (NE) ELEVATION

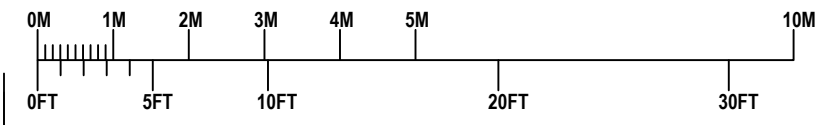

These plans are based on measured survey undertaken MAY 2023 Due care is exercised in surveying but no liability can be accepted for any inaccuracy, the client and third parties should rely on their own information, notwithstanding this the drawings are a fair representation of the premises for present purposes, copyright is held by the author: no unauthorised use shall be made of the drawings, given dimensions are in mm.

REV E REVISED FURTHER TO PLANNER'S COMMENTS 04/01/24
 REV D REVISED FURTHER TO PLANNER'S COMMENTS 21/12/23
 REV C REVISED TO COMMENTS 14/11/23
 REV B REVISED FRONT ELEVATION 19/06/23
 REV A TO CLIENT COMMENTS 14/06/23

DNA ARCHITECTURE LTD
 12 The Oaks,
 West Byfleet,
 KT14 6RL
 Tel: 020 8946 2222
 Mob: 07900 987 953
 Web: www.dnaarchitecture.co.uk

DNA

ARCHITECTURE LTD

10 MAGNOLIA WAY
 FLEET
 GU52 7JZ

MR J. CLARKE

PROPOSED SIDE
 ELEVATIONS

Scale 1/100 @ A3
 Date 30.05.2023
 Drawn AN

Drw No 1040_05_102 E