



1 GROUND FLOOR PLAN
03

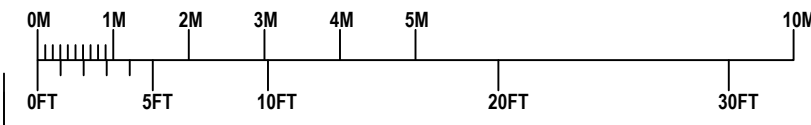

These plans are based on measured survey undertaken MAY 2023 Due care is exercised in surveying but no liability can be accepted for any inaccuracy, the client and third parties should rely on their own information, notwithstanding this the drawings are a fair representation of the premises for present purposes, copyright is held by the author: no unauthorised use shall be made of the drawings, given dimensions are in mm.

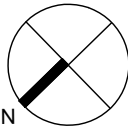


DNA ARCHITECTURE LTD
12 The Oaks,
West Byfleet,
KT14 6RL
Tel: 020 8946 2222
Mob: 07900 987 953
Web: www.dnaarchitecture.co.uk




10 MAGNOLIA WAY
FLEET
GU52 7JZ
MR J. CLARKE

EXISTING GROUND FLOOR PLAN


Scale 1/100 @ A3
Date 12.05.2023
Drawn MW
Drg No 1040_03_001

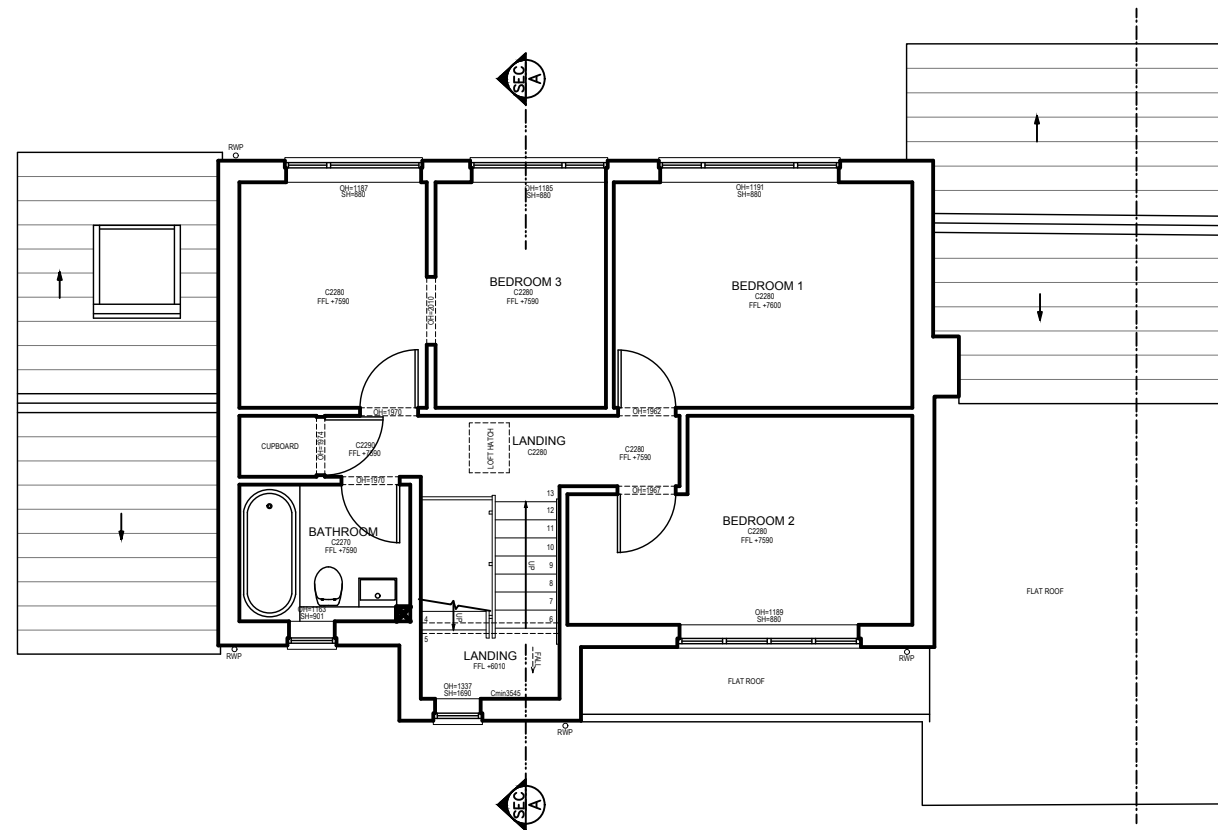

2 FIRST FLOOR PLAN
03

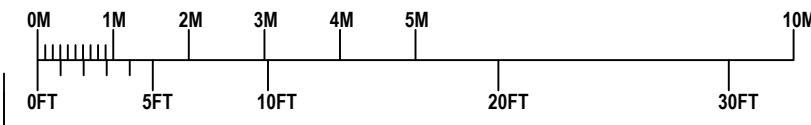

These plans are based on measured survey undertaken MAY 2023 Due care is exercised in surveying but no liability can be accepted for any inaccuracy. the client and third parties should rely on their own information. notwithstanding this the drawings are a fair representation of the premises for present purposes. copyright is held by the author: no unauthorised use shall be made of the drawings. given dimensions are in mm.

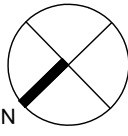

DNA ARCHITECTURE LTD
12 The Oaks,
West Byfleet,
KT14 6RL
Tel: 020 8946 2222
Mob: 07900 987 953
Web: www.dnaarchitecture.co.uk




10 MAGNOLIA WAY
FLEET
GU52 7JZ

MR J. CLARKE


EXISTING FIRST FLOOR
PLAN

Scale 1/100 @ A3
Date 12.05.2023
Drawn MW


Drng No
1040_03_002

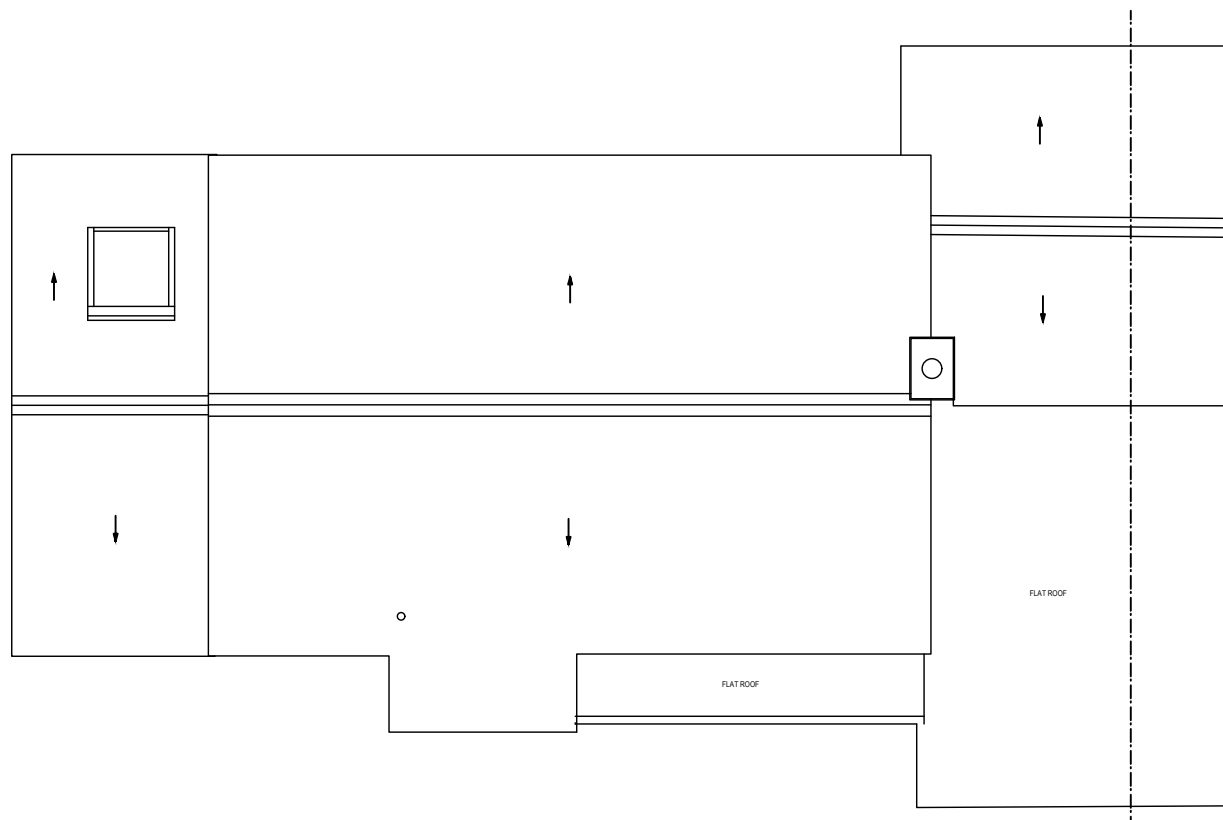

3 ROOF PLAN
03

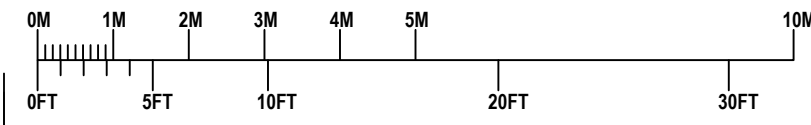

These plans are based on measured survey undertaken MAY 2023 Due care is exercised in surveying but no liability can be accepted for any inaccuracy. the client and third parties should rely on their own information. notwithstanding this the drawings are a fair representation of the premises for present purposes. copyright is held by the author: no unauthorised use shall be made of the drawings. given dimensions are in mm.

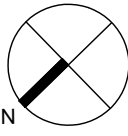

DNA ARCHITECTURE LTD
12 The Oaks,
West Byfleet,
KT14 6RL
Tel: 020 8946 2222
Mob: 07900 987 953
Web: www.dnaarchitecture.co.uk



10 MAGNOLIA WAY
FLEET
GU52 7JZ

MR J. CLARKE


EXISTING ROOF PLAN

Scale 1/100 @ A3
Date 12.05.2023
Drawn MW


Drw No
1040_03_003



1 FRONT (NW) ELEVATION
05

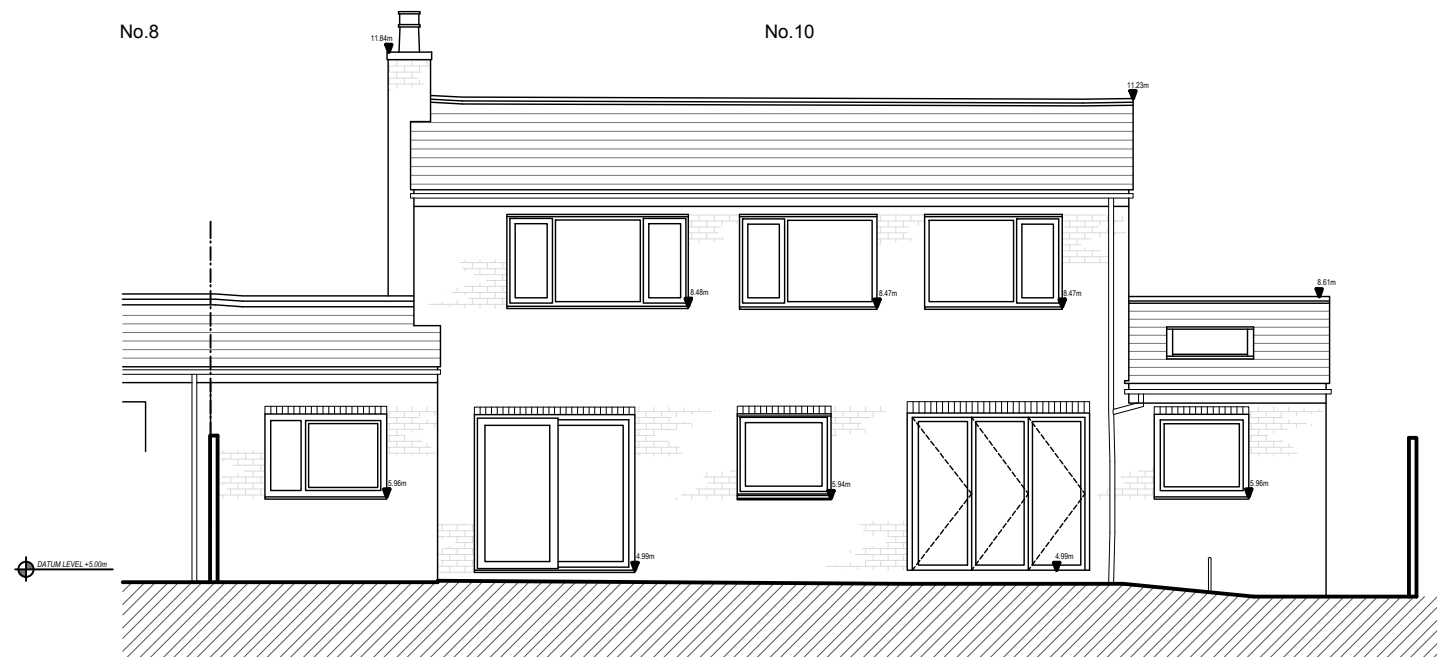

2 REAR (SE) ELEVATION
05

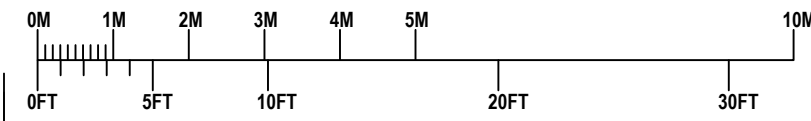

These plans are based on measured survey undertaken MAY 2023 Due care is exercised in surveying but no liability can be accepted for any inaccuracy, the client and third parties should rely on their own information, notwithstanding this the drawings are a fair representation of the premises for present purposes, copyright is held by the author: no unauthorised use shall be made of the drawings, given dimensions are in mm.

DNA ARCHITECTURE LTD
12 The Oaks,
West Byfleet,
KT14 6RL
Tel: 020 8946 2222
Mob: 07900 987 953
Web: www.dnaarchitecture.co.uk

DNA

ARCHITECTURE LTD


10 MAGNOLIA WAY
FLEET
GU52 7JZ

MR J. CLARKE


EXISTING FRONT & REAR
ELEVATIONS

Scale 1/100 @ A3
Date 12.05.2023
Drawn MW


Drng No
1040_05_001

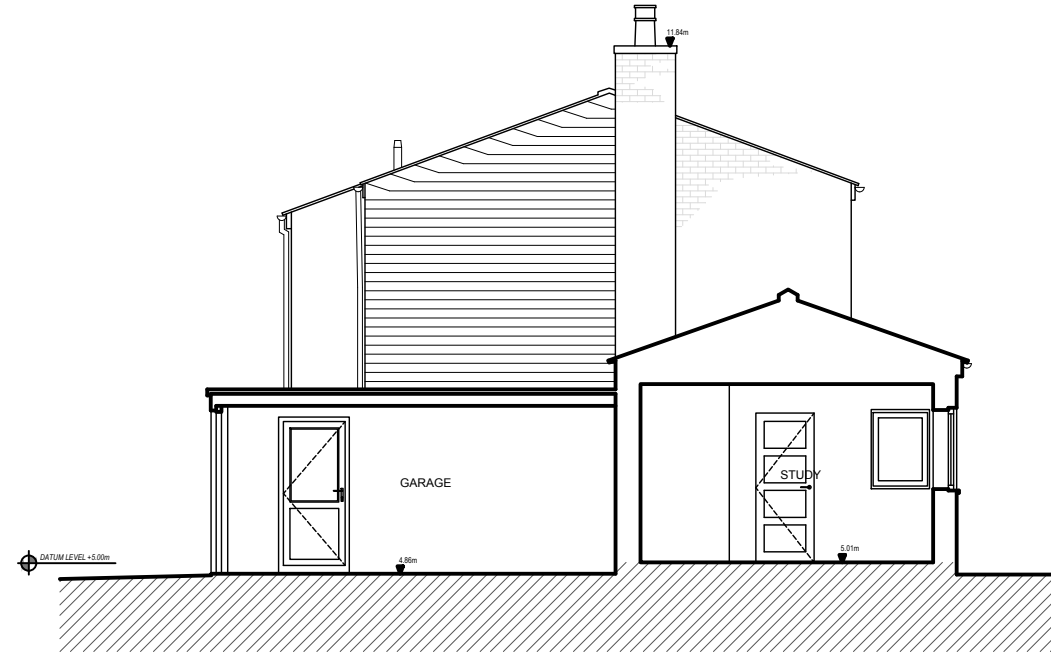

3 SIDE (SW) ELEVATION

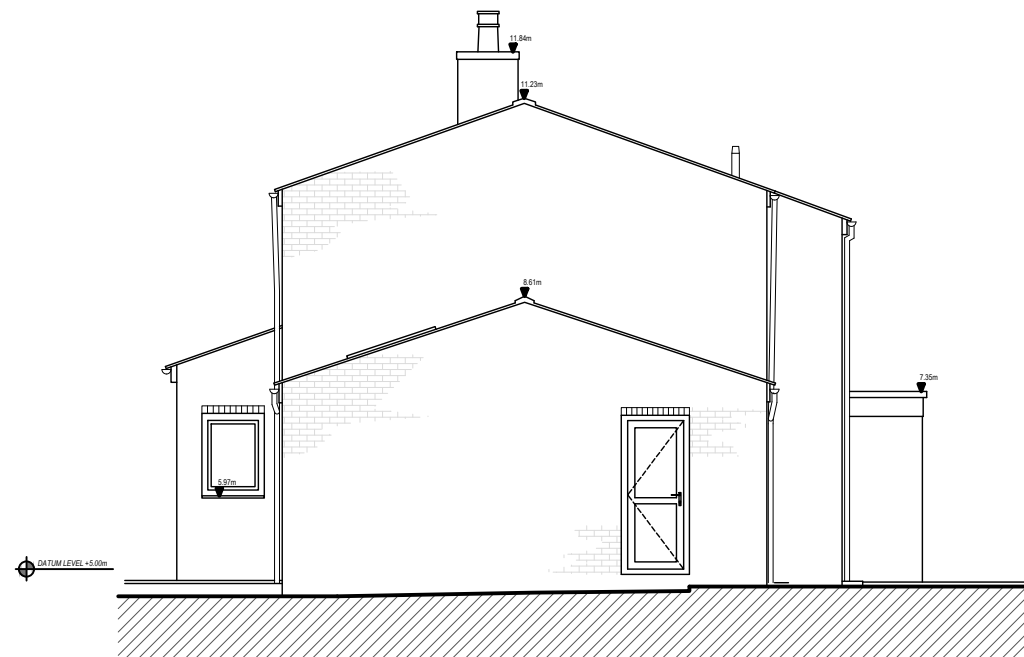

4 SIDE (NE) ELEVATION

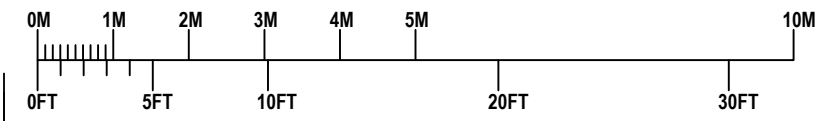

These plans are based on measured survey undertaken MAY 2023 Due care is exercised in surveying but no liability can be accepted for any inaccuracy, the client and third parties should rely on their own information, notwithstanding this the drawings are a fair representation of the premises for present purposes, copyright is held by the author: no unauthorised use shall be made of the drawings, given dimensions are in mm.

DNA ARCHITECTURE LTD
 12 The Oaks,
 West Byfleet,
 KT14 6RL
 Tel: 020 8946 2222
 Mob: 07900 987 953
 Web: www.dnaarchitecture.co.uk

DNA

ARCHITECTURE LTD

10 MAGNOLIA WAY
 FLEET
 GU52 7JZ

MR J. CLARKE

EXISTING SIDE
 ELEVATIONS

Scale 1/100 @ A3
 Date 12.05.2023
 Drawn MW

Drng No
 1040_05_002