




Site layout. 1:500.

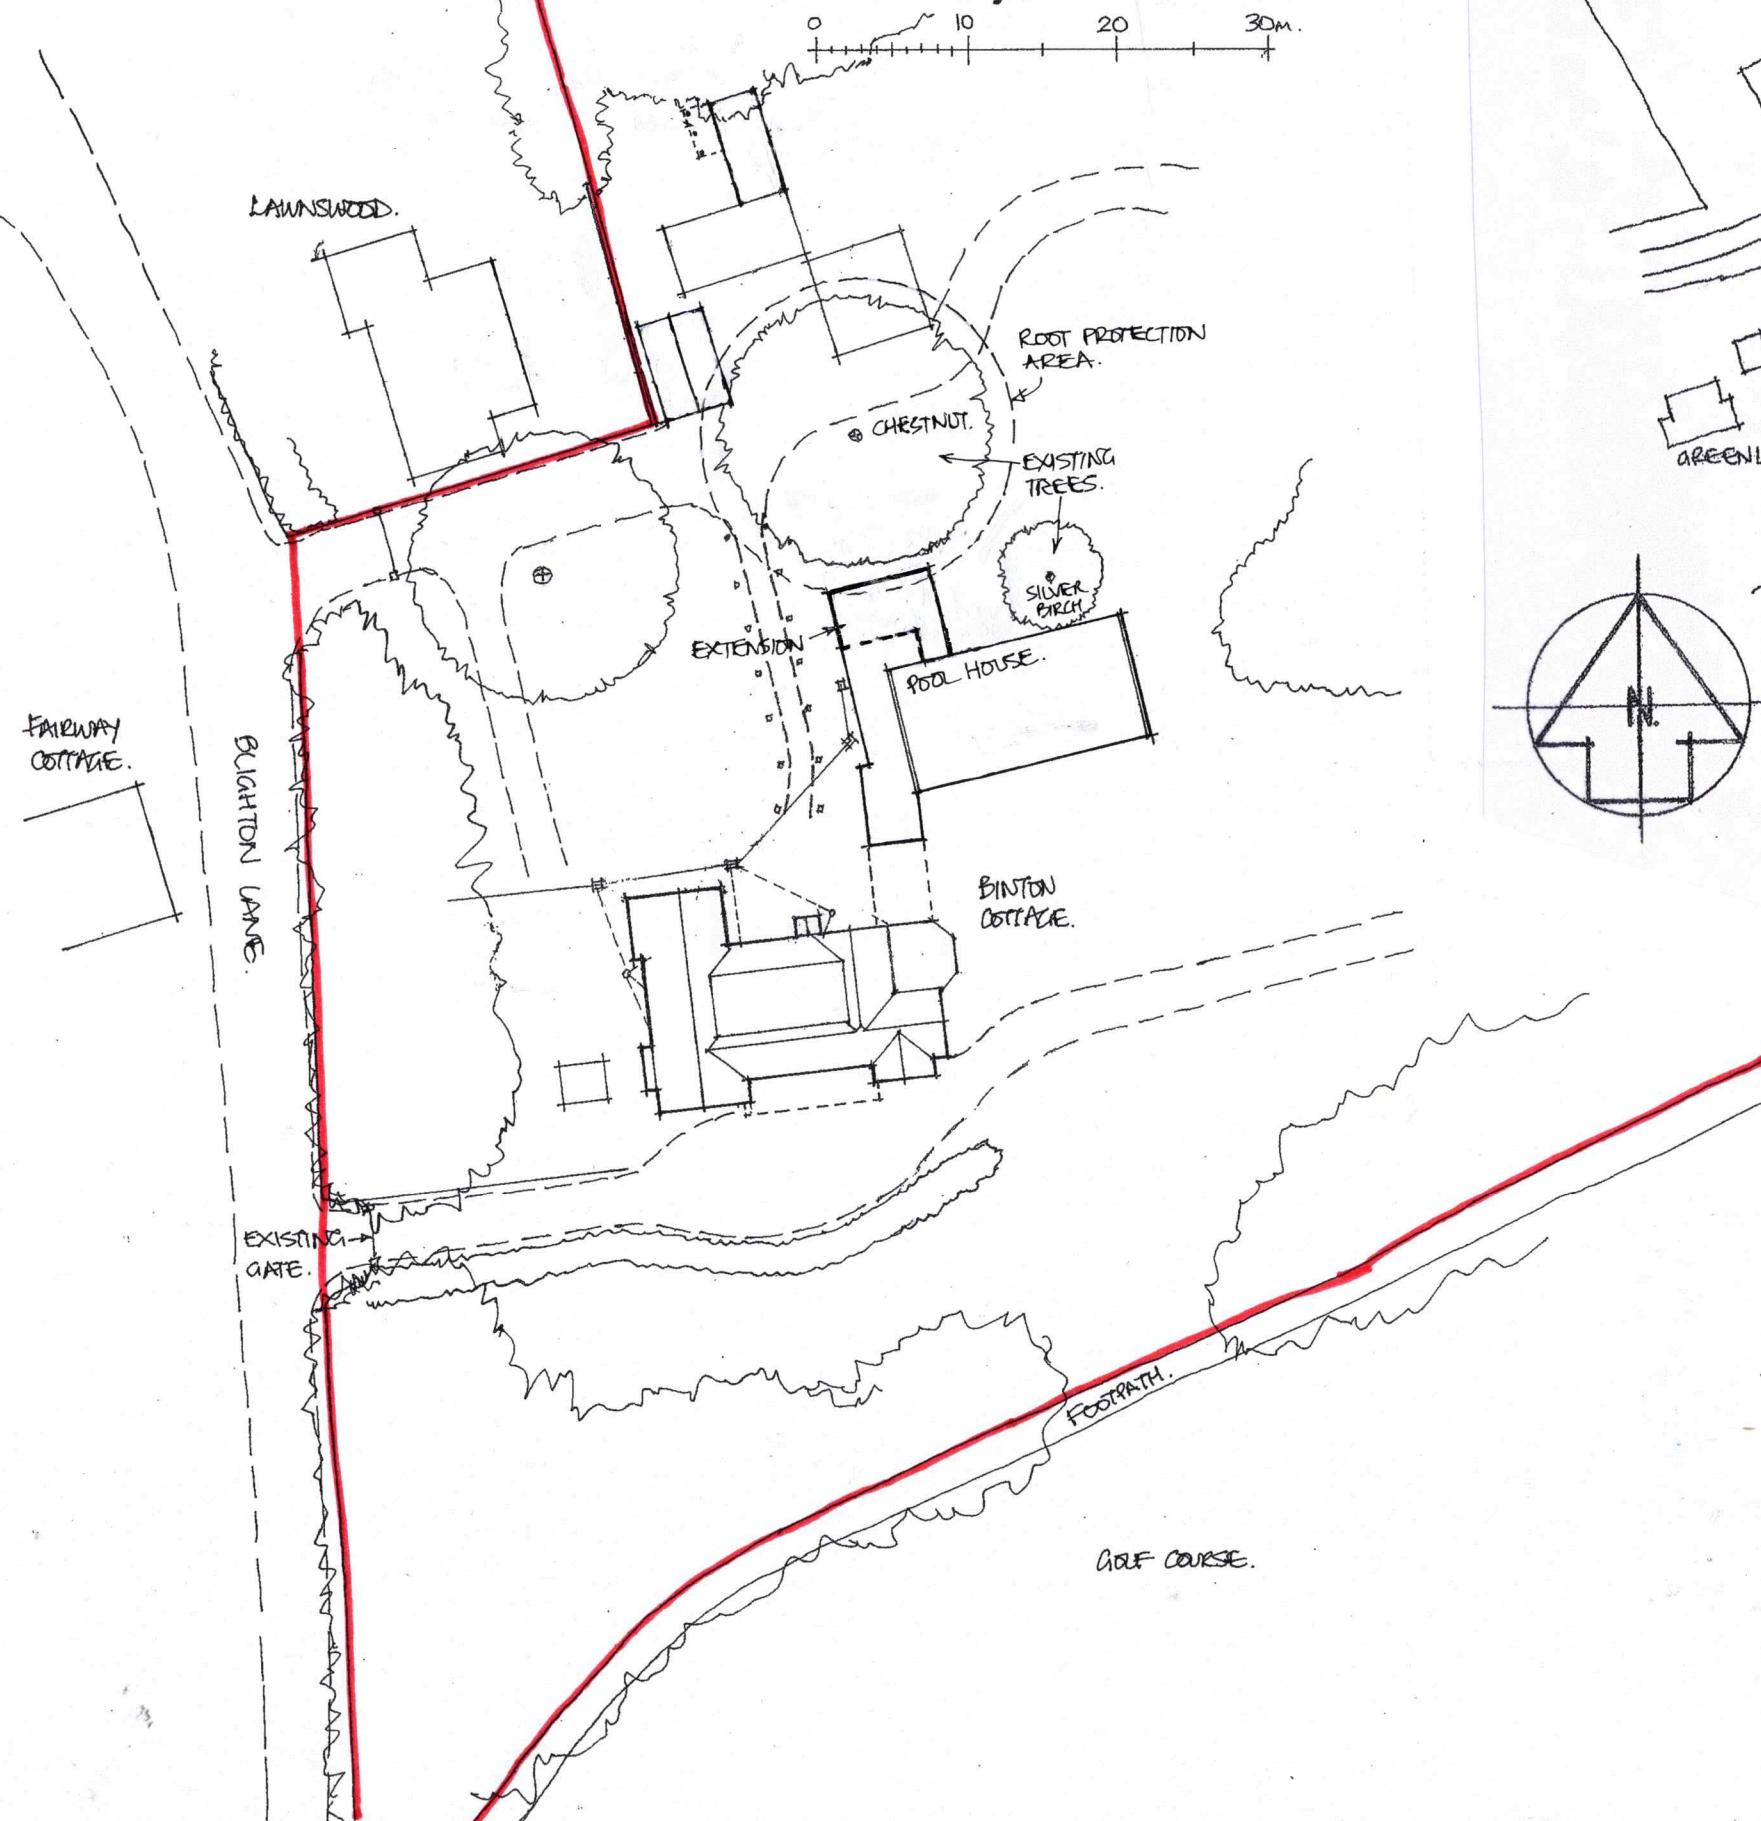

Location plan. 1:1250.

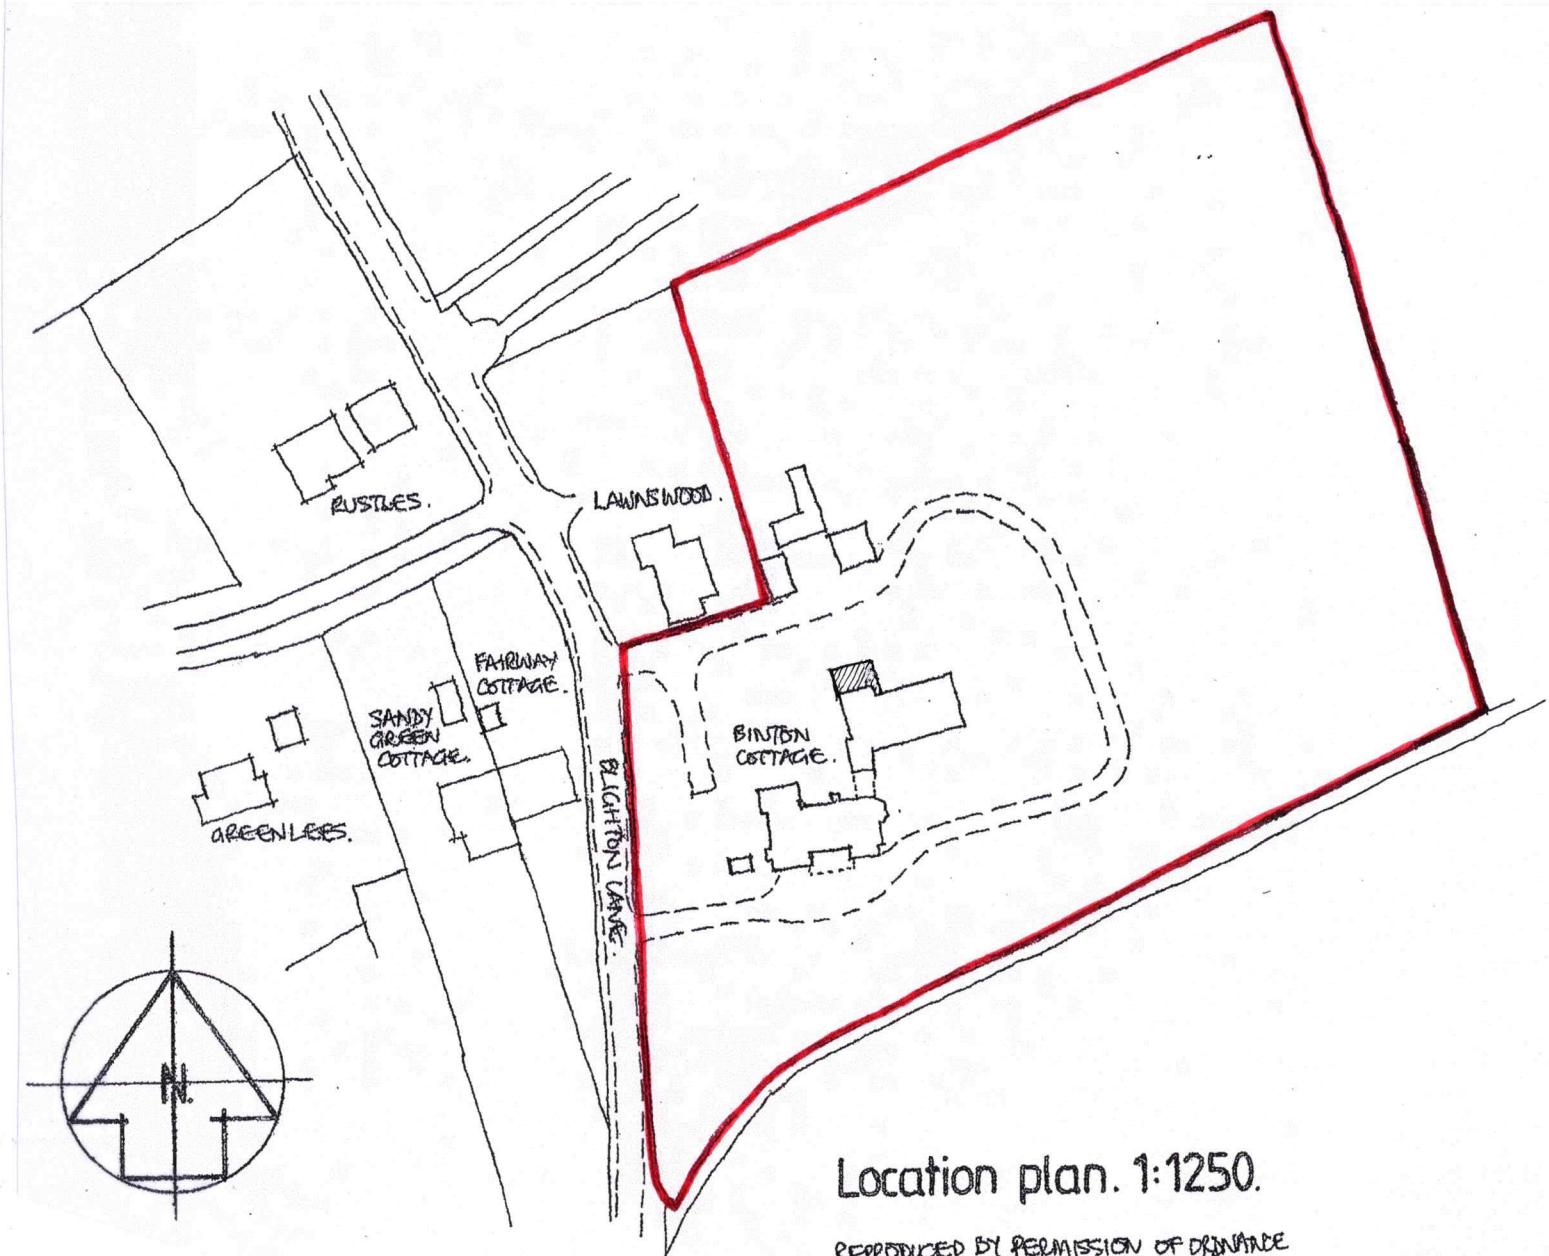

REPRODUCED BY PERMISSION OF ORDNANCE SURVEY. ALL RIGHTS RESERVED.
LICENCE NO. 100045178.

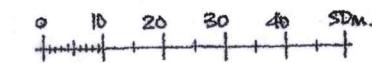

REV 'A - EXTENSION FOOTPRINT REV' MAY '24.
TREVOR J. BELL. ARCHITECTURAL SERVICES. 01420 473131.
3 CHURCH COTTAGES, BLACKMOOR, LISS, HANTS. GU33 6BW.

Alterations at Binton Cottage,
Blighton Lane, The Sands,
Farnham for Mr & Mrs D. Allen.

T722/305A DATE: MARCH 2024
SCALE: 1:500, 1:1250 (@ A3 SIZE.)