


6900mm OVERALL.

proposed floor layout. 1:50.

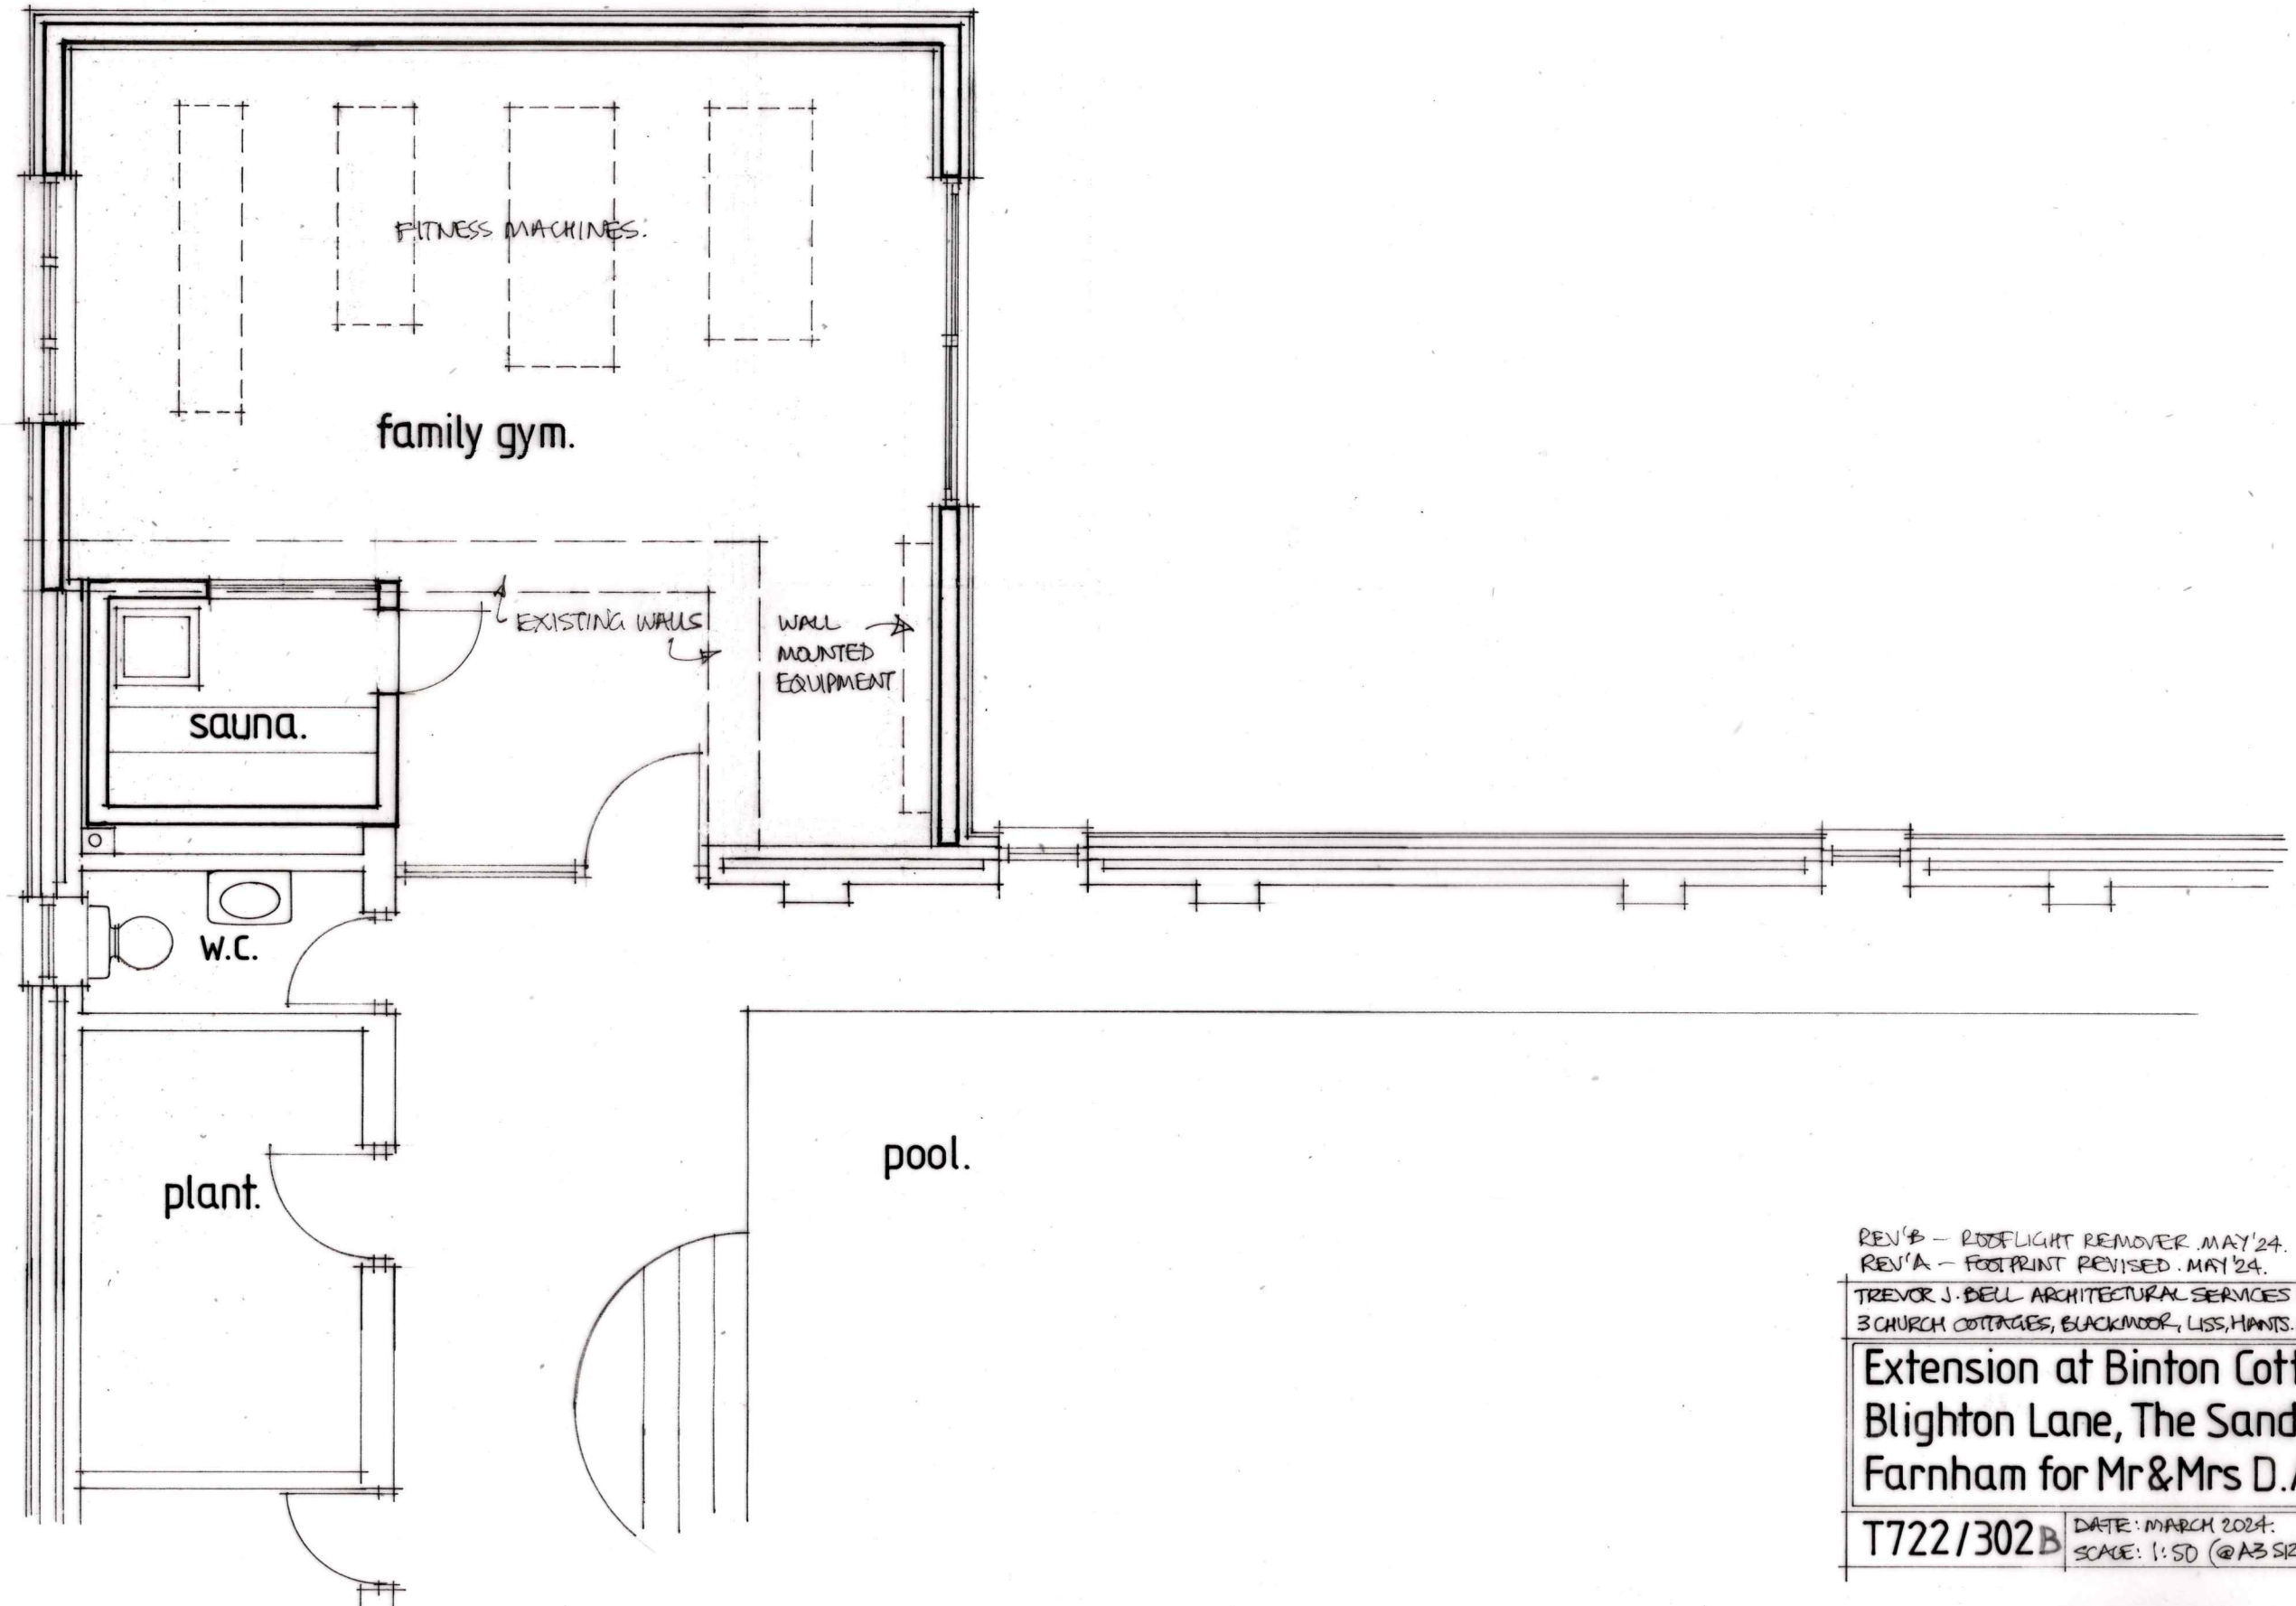

EXISTING FEROCIA & WISTERIA.

3875mm EXTENSION.

sauna.

W.C.

plant.

family gym.

FITNESS MACHINES.

EXISTING WALLS

WALL MOUNTED EQUIPMENT

pool.

REV'B - ROOFLIGHT REMOVER. MAY'24.
REV'A - FOOTPRINT REVISED. MAY'24.

TREVOR J. BELL ARCHITECTURAL SERVICES 01420 473131.
3 CHURCH COTTAGES, BLACKMOOR, LISS, HANTS. GU33 6EW.

Extension at Binton Cottage,
Brighton Lane, The Sands,
Farnham for Mr & Mrs D. Allen.

T722/302B DATE: MARCH 2024.
SCALE: 1:50 (@A3 SIZE.)