




1 Elevation A
1 : 50

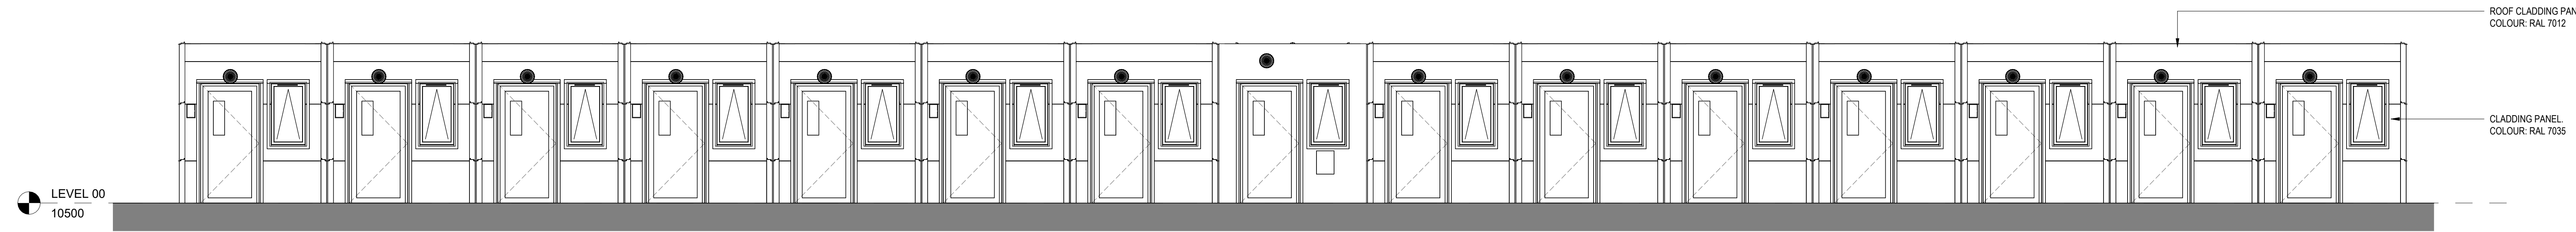

2 Elevation B
1 : 50

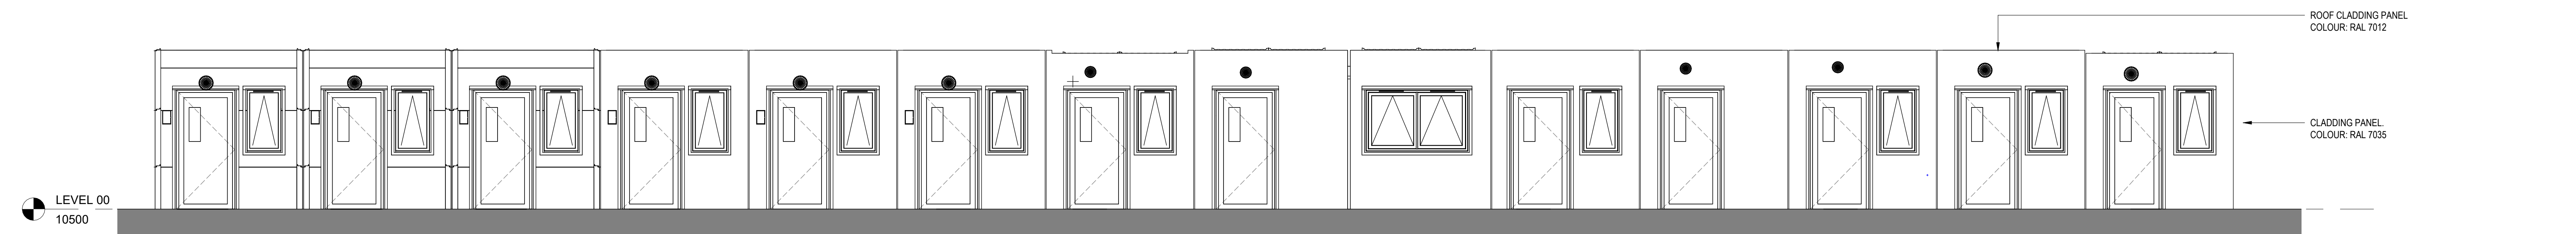

3 Elevation C
1 : 50

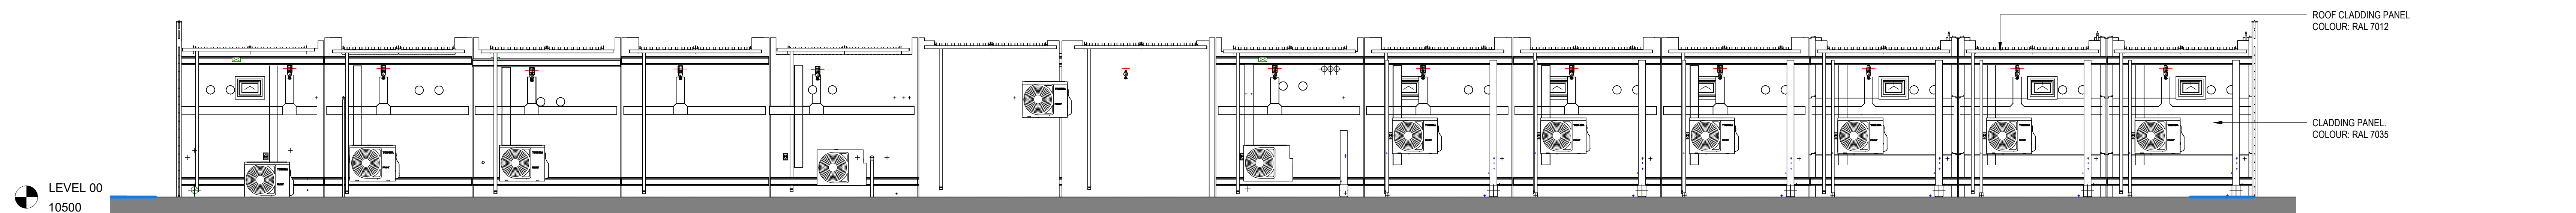


4 Elevation D
1 : 50



5 Elevation E
1 : 50



6 Elevation F
1 : 50

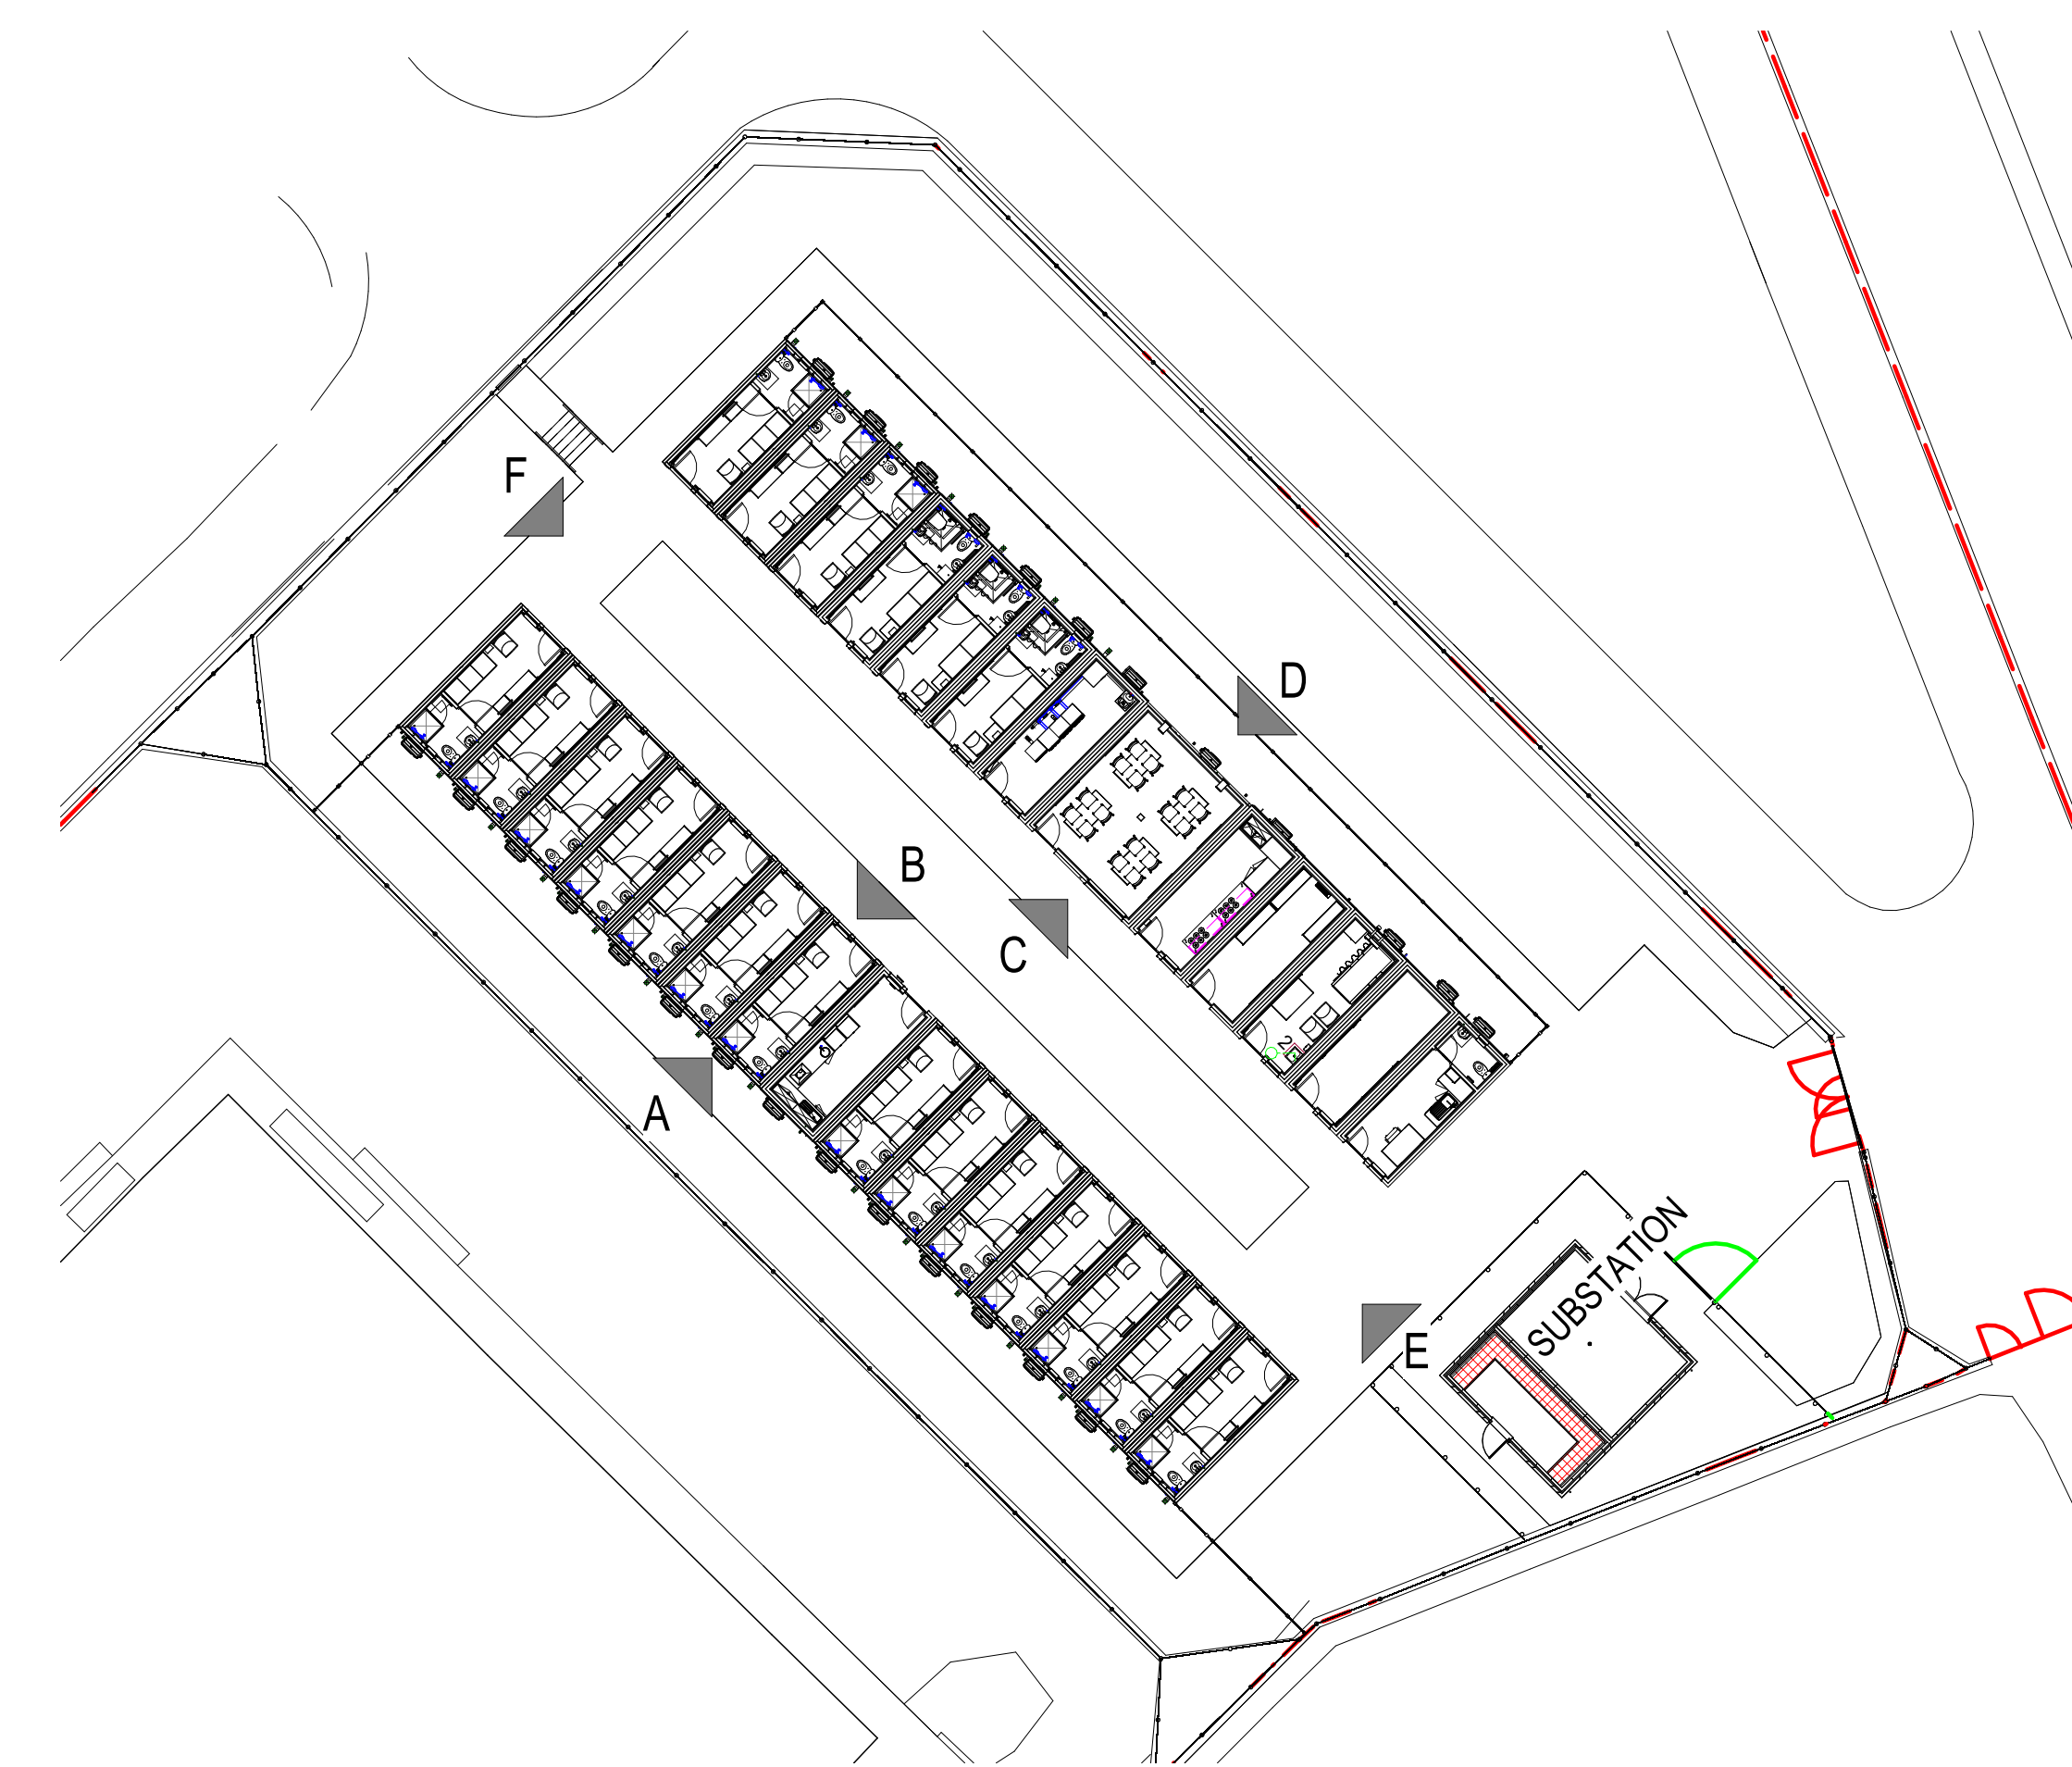

KEY PLAN

002	KEY PLAN ADDED AS PLANNING REQUEST	19/03/2024
001	ISSUED FOR CONSTRUCTION	09/10/2024
000	CANOPY OMITTED	03/07/2023
002	SERVICE ENGINE FENCE UPDATED	13/05/2023
001	ISSUED FOR COSTING	20/10/2022

Amendments		Date
Property Directorate		102 Petty France London SW1H 9AJ
Site	HMP HOLME HOUSE	
Security Classification	OFFICIAL	
Drawing Number	523154-5243-HL-01-XX-DR-A-2100	
Project Name	RAPID CELL DEPLOYMENT PROGRAMME	
Dwg Title	PROPOSED ELEVATIONS	
E-PIMS	523154	BPRN No. 5243 # applicable
Rev Ref	C02	
Drawn By	NB	Date: 18/11/22
Scale	As indicated	