

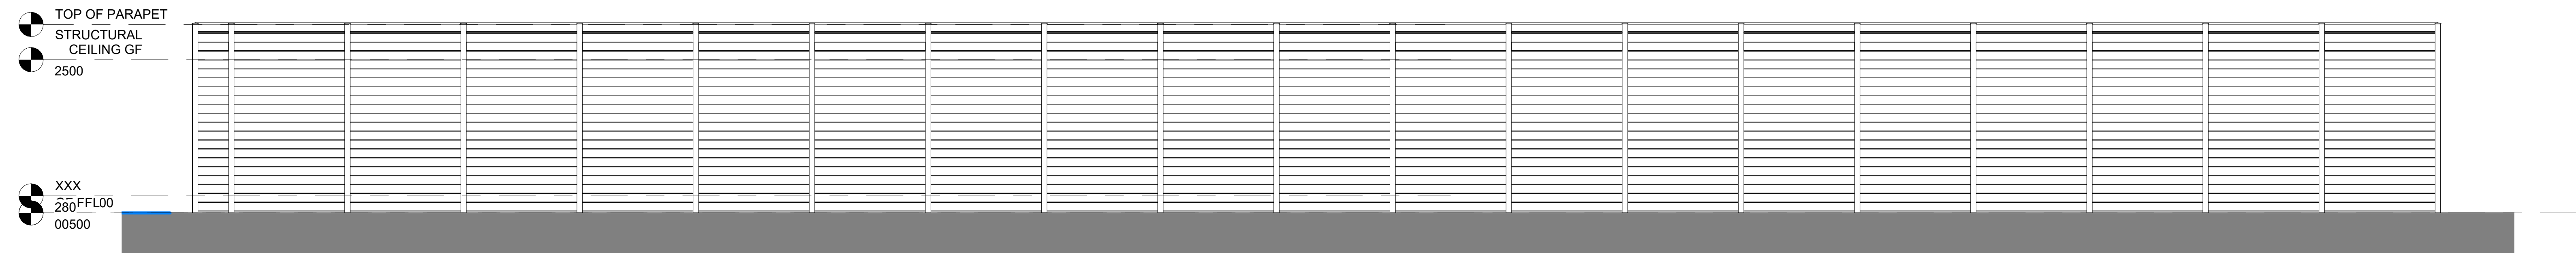
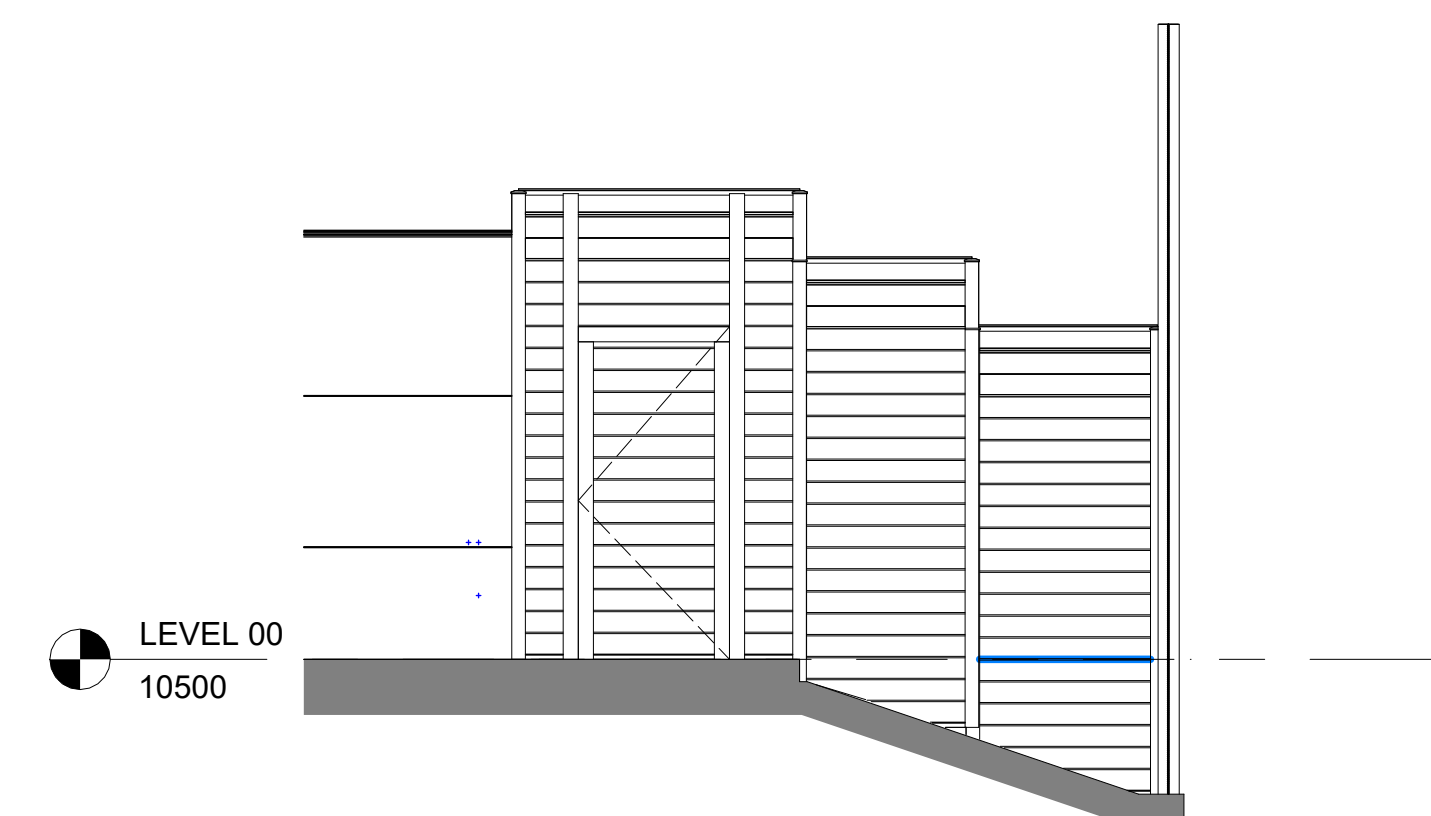
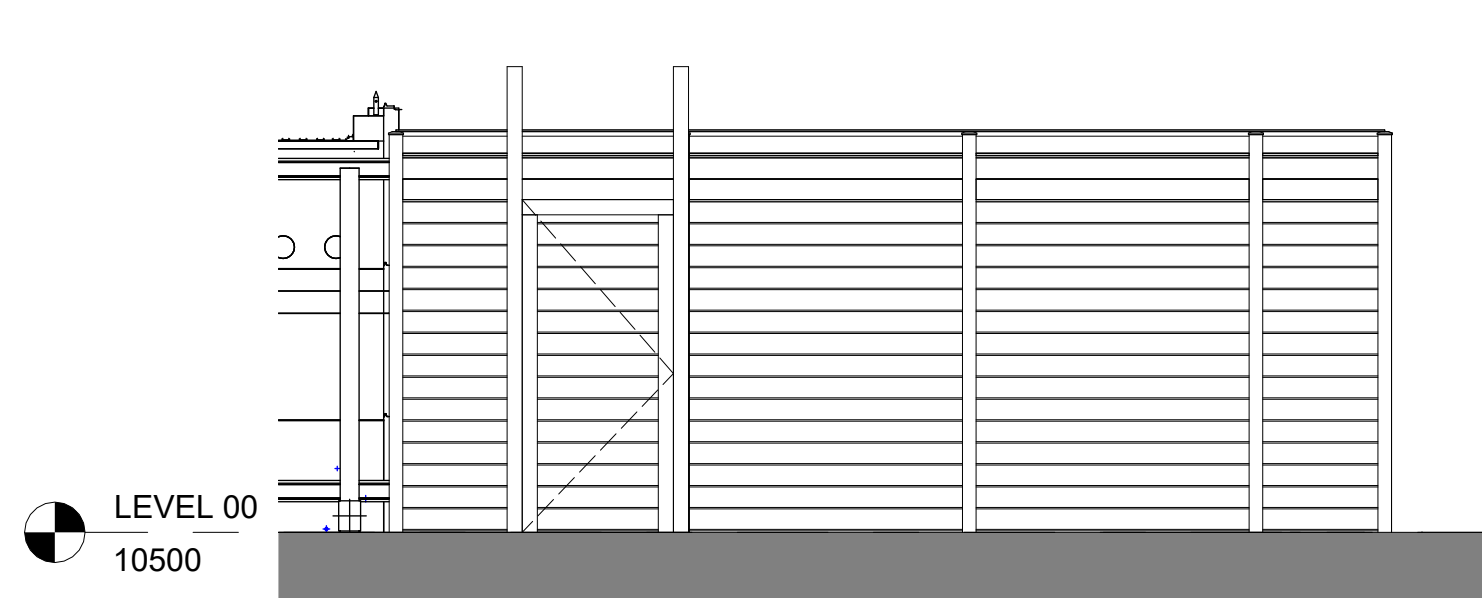


MODULAR UNITS INFORMATION TO BE CONFIRMED BY REDS10. HL INFORMATION BASED UPON PREVIOUSLY RELEASED REDS10 INFORMATION.
REFER TO ALL MAJ TECHNICAL STANDARDS FOR FENCE INFORMATION, SETTING OUT INFORMATION, FENCE DETAILS, FENCE OPENING DETAILS ETC.

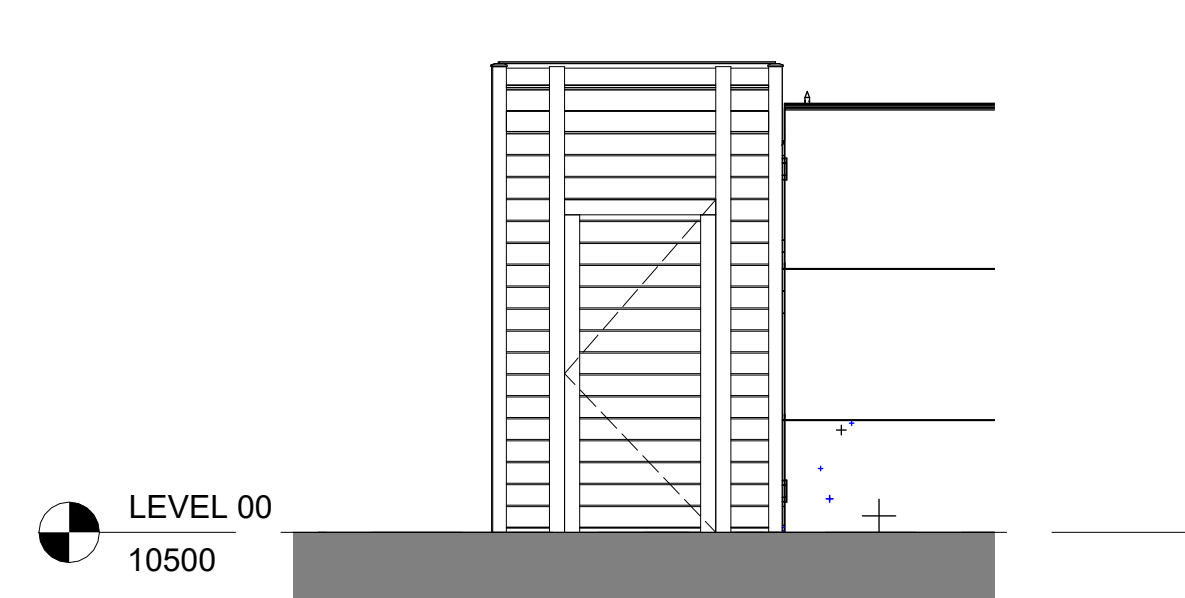

1 ELEVATION A - SERVICE ZONE FENCE
1 : 50

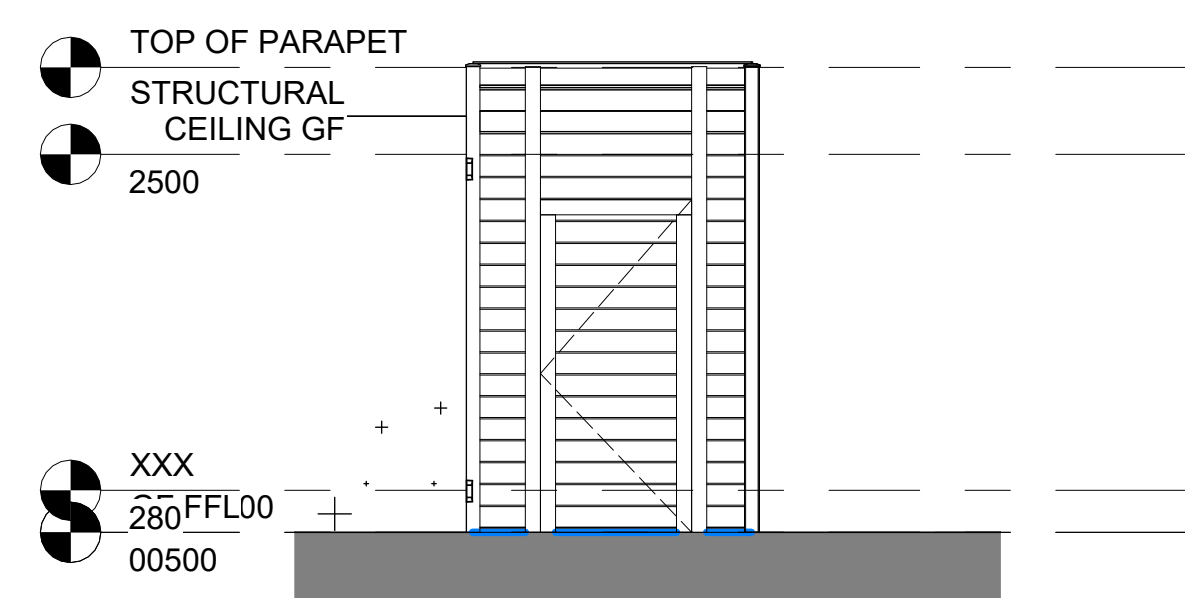


2 ELEVATION B - SERVICE ZONE FENCE
1 : 50

3 ELEVATION C - SERVICE ZONE FENCE
1 : 50

4 ELEVATION D - SERVICE ZONE FENCE
1 : 50


5 ELEVATION E - SERVICE ZONE FENCE
1 : 50

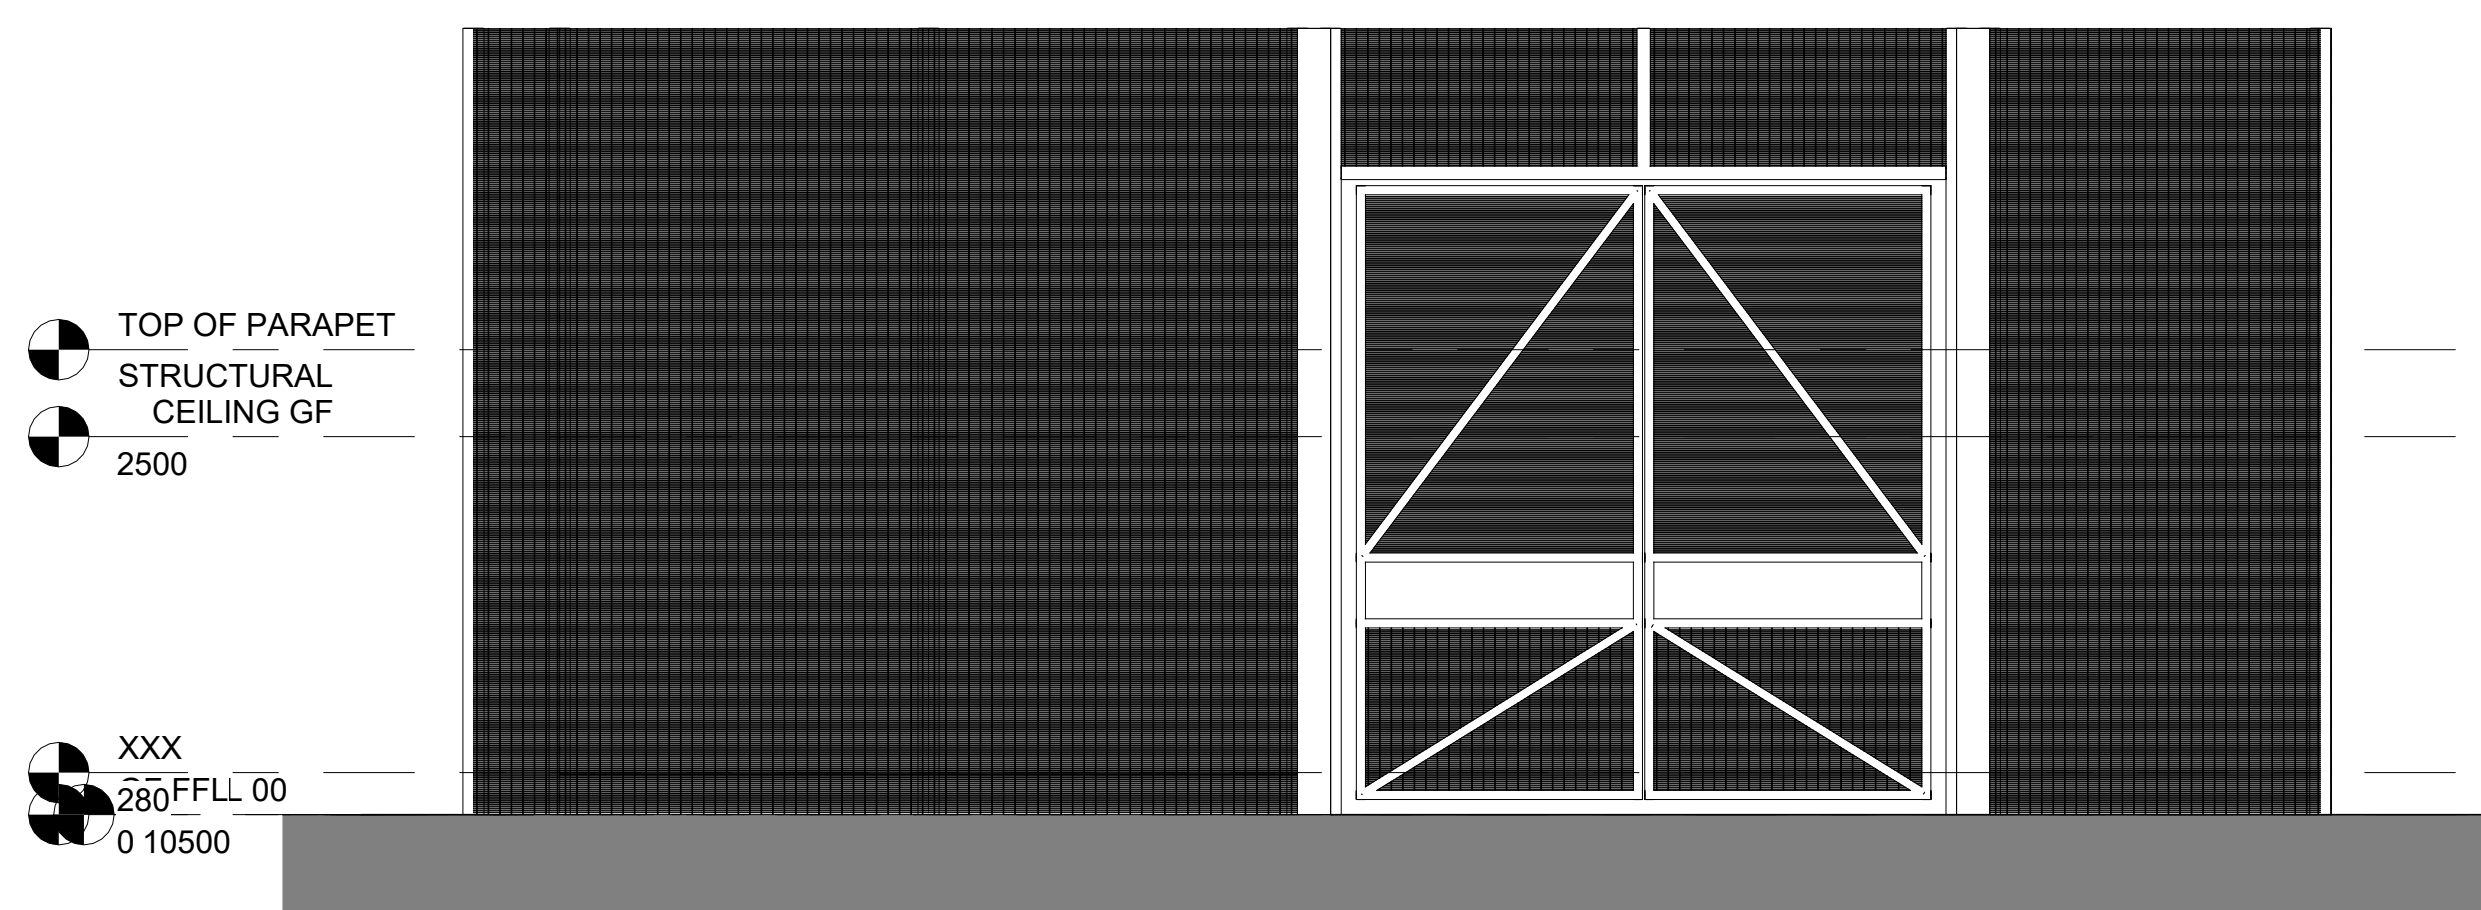

6 ELEVATION F - SUBSTATION FENCE
1 : 50

7 ELEVATION G - SUBSTATION FENCE
1 : 50

8 ELEVATION H - SUBSTATION FENCE
1 : 50

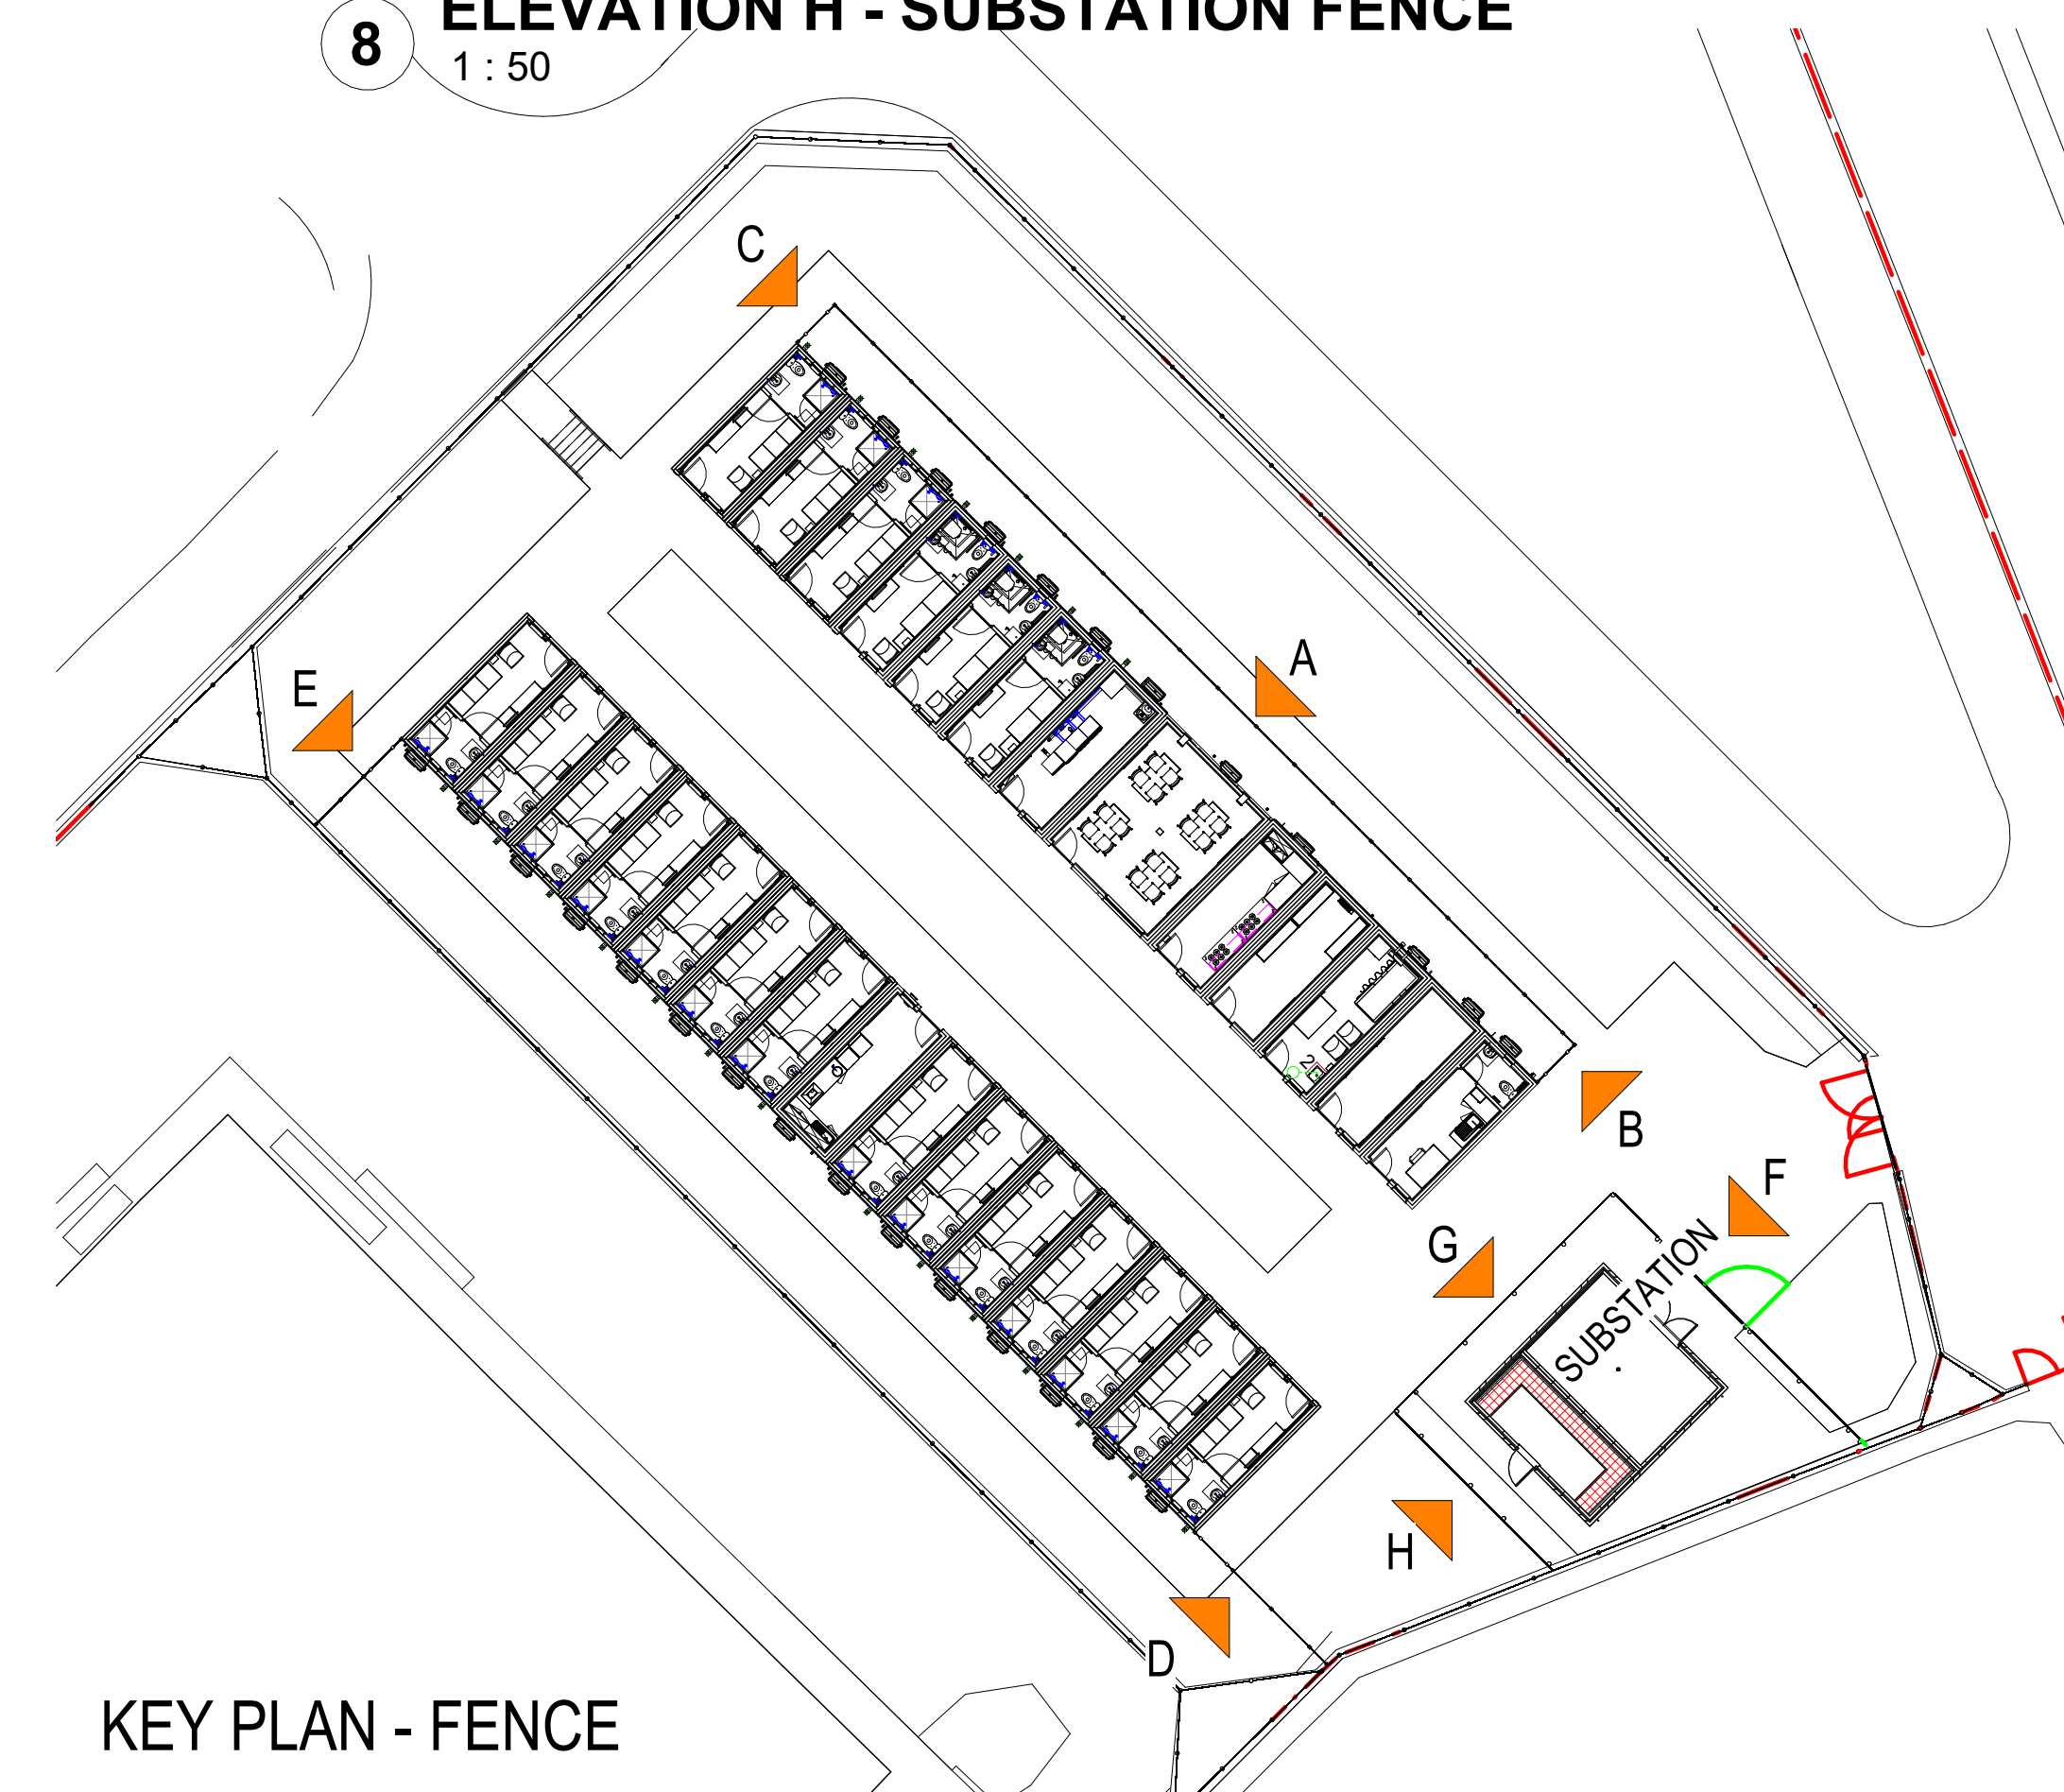

KEY PLAN - FENCE

NOTE:
REFER TO DRAWING 523154-5243-HL-01-XX-DR-A-9001 FOR FENCE TYPE LOCATIONS

002	KEY PLAN ADDED AS PLANNING REQUEST	19/03/2024
001	ISSUED FOR CONSTRUCTION	09/10/2024
002	SERVICE ENGINEERING UPDATED	13/01/2025
001	ISSUED FOR COSTING	20/10/2022

Amendments		Date
Property Directorate		102 Petty France London SW1H 9AJ
Site	HMP HOLME HOUSE	
Security Classification	OFFICIAL	
Drawing Number	523154-5243-HL-01-XX-DR-A-2101	
Project Name	RAPID CELL DEPLOYMENT PROGRAMME	
Dwg Title	PROPOSED FENCE ELEVATIONS	
E-PIMS	523154	BPRN No. 5243
Drawn By	NB	Date: 11/18/22
Scale	As indicated	