




MODULAR UNITS AND CANOPY INFORMATION TO BE CONFIRMED BY REDS10. HE INFORMATION BASED UPON PREVIOUSLY RELEASED REDS10 INFORMATION. REFER TO ALL MAJ TECHNICAL STANDARDS FOR FENCE INFORMATION, SETTING OUT INFORMATION, FENCE DETAILS, FENCE OPENING DETAILS ETC.

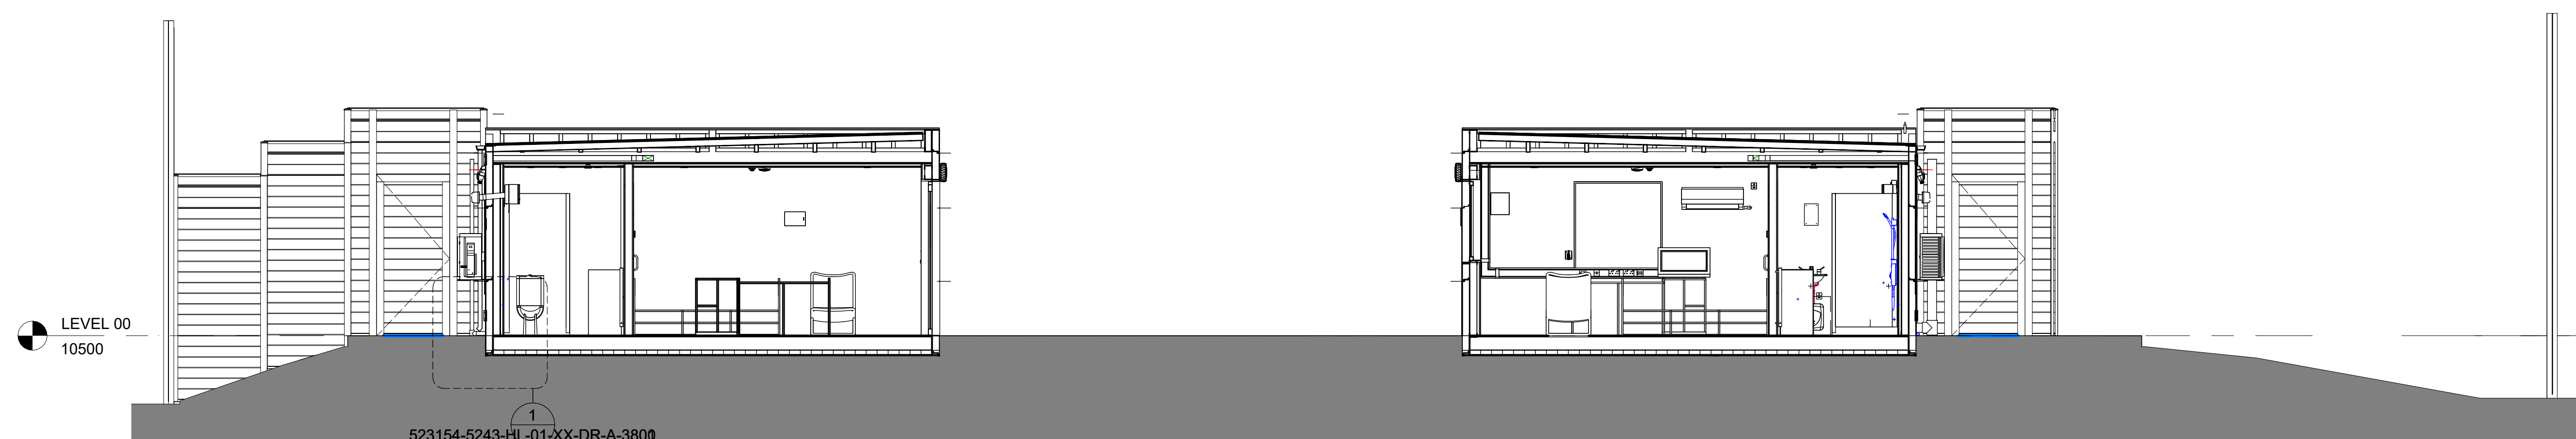

1 SECTION A
1 : 50

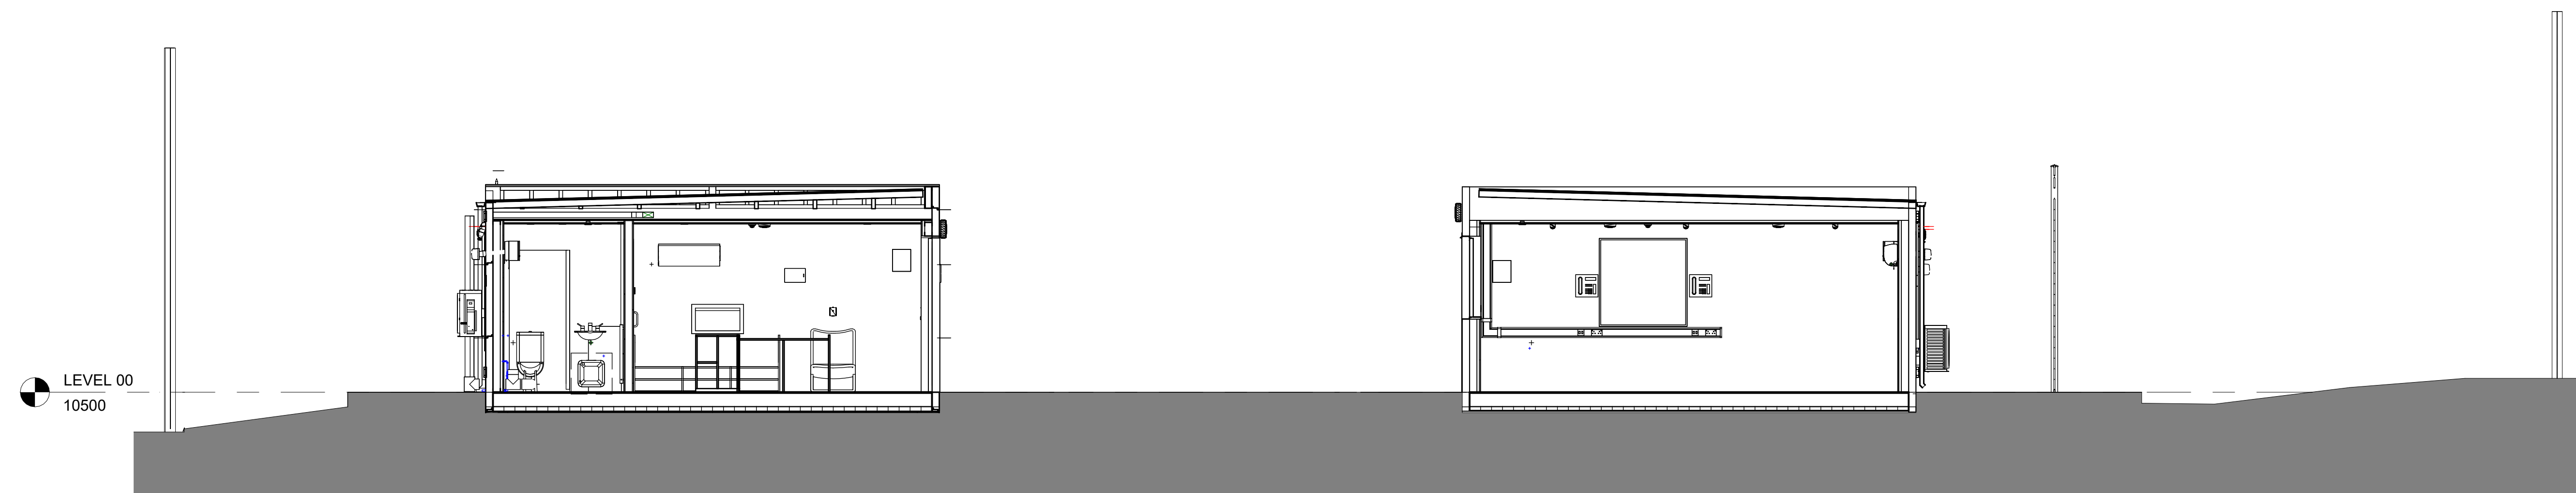

2 SECTION B
1 : 50

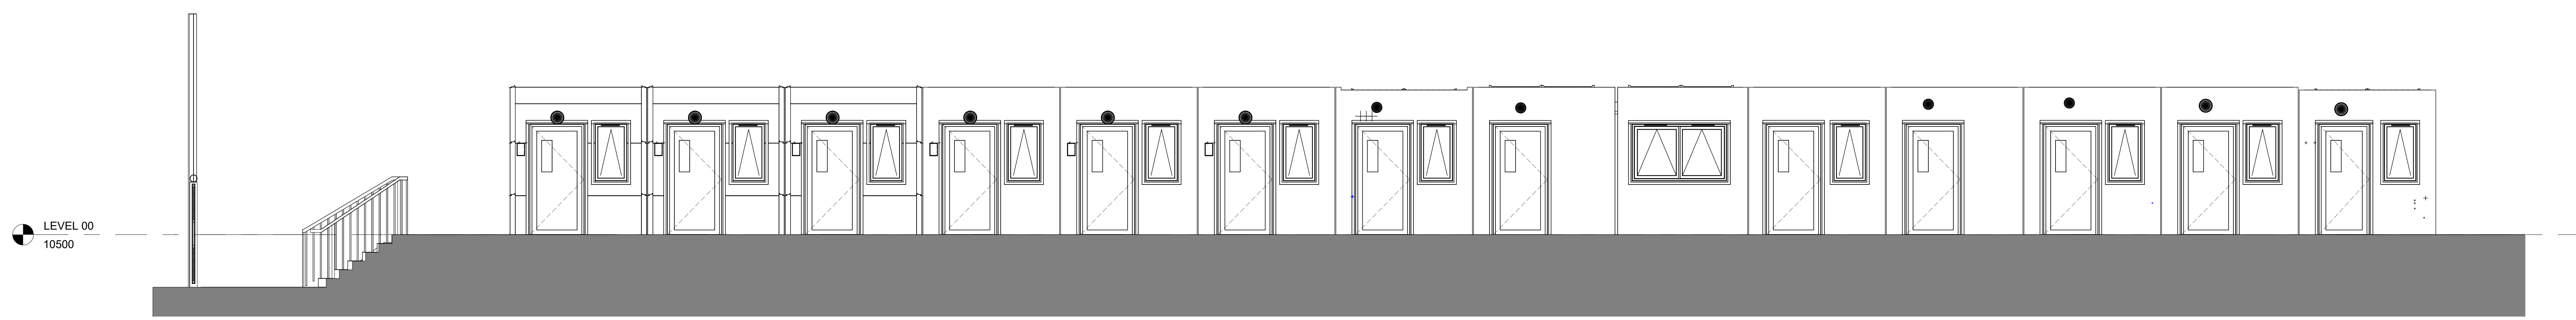

3 SECTION C
1 : 50



KEY PLAN - SECTIONS

002	KEY PLAN ADDED AS PLANNING REQUEST	19/03/2024
001	ISSUED FOR CONSTRUCTION	09/10/2024
000	CANOPY OMITTED	03/07/2023
002	SERVICE ENGINE FENCES UPDATED	13/05/2023
001	ISSUED FOR COSTING	20/10/2022

Amendments		Date
Property Directorate 102 Petty France London SW1H 9AJ		
Site	HMP HOLME HOUSE	
Security Classification	OFFICIAL	
Drawing Number	523154-5243-HL-01-XX-DR-A-2200	
Project Name	RAPID CELL DEPLOYMENT PROGRAMME	
Dwg Title	PROPOSED SECTIONS	
E-PIMS	523154	BPRN No. 5243
Drawn By	NB	Date: 21/11/22
Scale	As indicated	
Rev Ref	C02	