


PROPOSED FRONT (WEST) ELEVATION




PROPOSED SIDE (NORTH) ELEVATION


DORMER VOLUME
 Proposed Dormer = 23.15m³
 Hip to gable = 12.98m³
 Total volume = 36.13m³

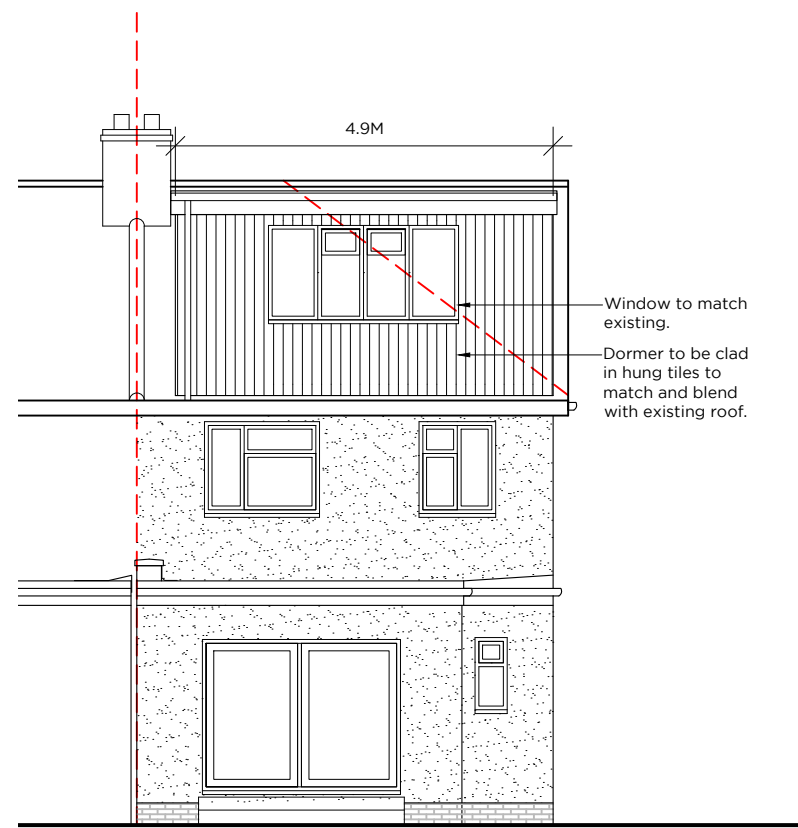

PROPOSED REAR (EAST) ELEVATION

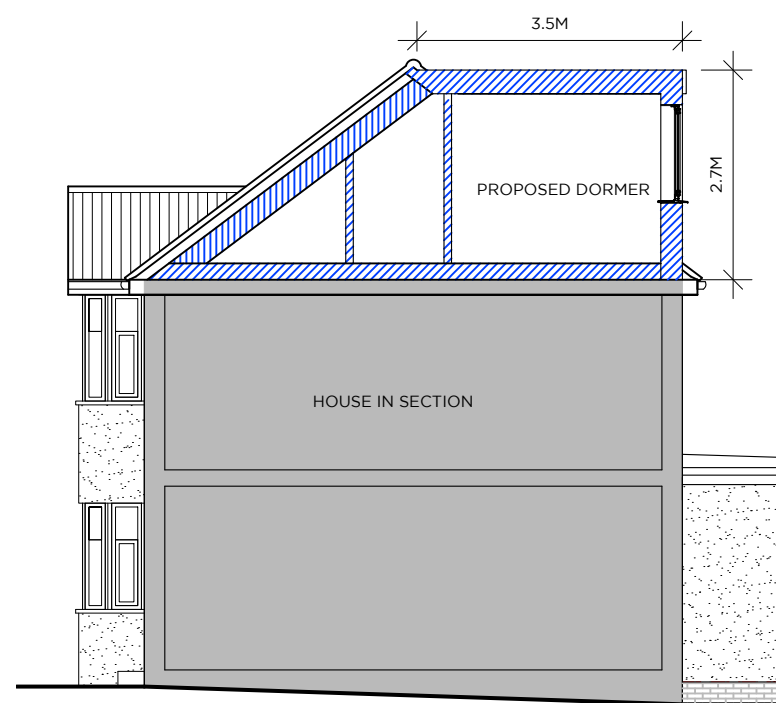

PROPOSED SIDE (SOUTH) ELEVATION/SECTION

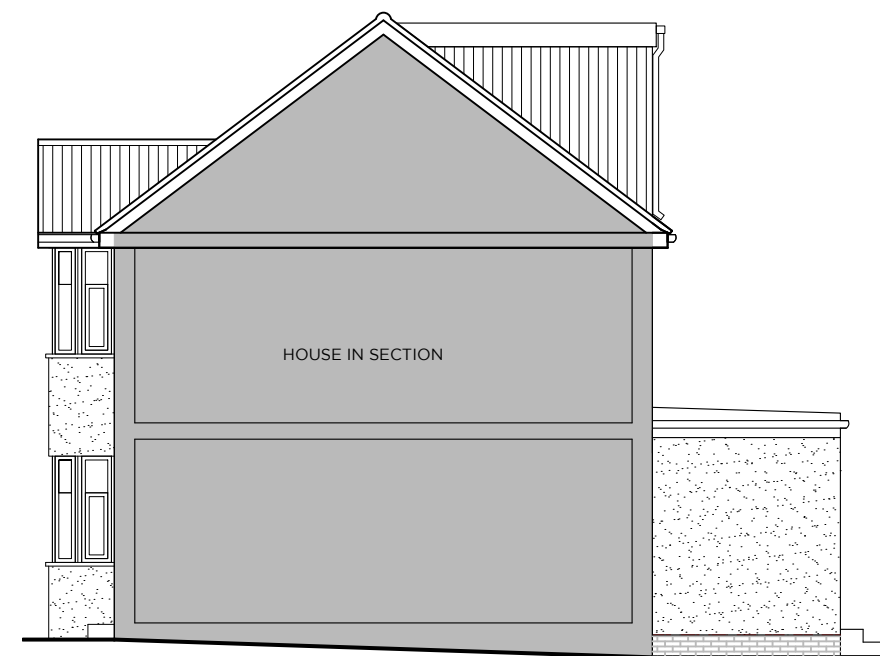

PROPOSED SIDE (SOUTH) ELEVATION



Rev	Date	Description	By
Job			
LOFT CONVERSION AND SUMMER HOUSE			
Project			
94 AUCKLAND ROAD, POTTERS BAR, EN6 3HS			
Drawing			
PROPOSED DORMER ELEVATIONS			

Scale 1:100 @ A3 Status PERMITTED DEV Date JUNE '23 Drawn MC Checked MC

Drawing No 1084/PD/06