



**1 Garden Elevation of North Wall with New Buttress - As Proposed**  
 2001 1:200 @ A3

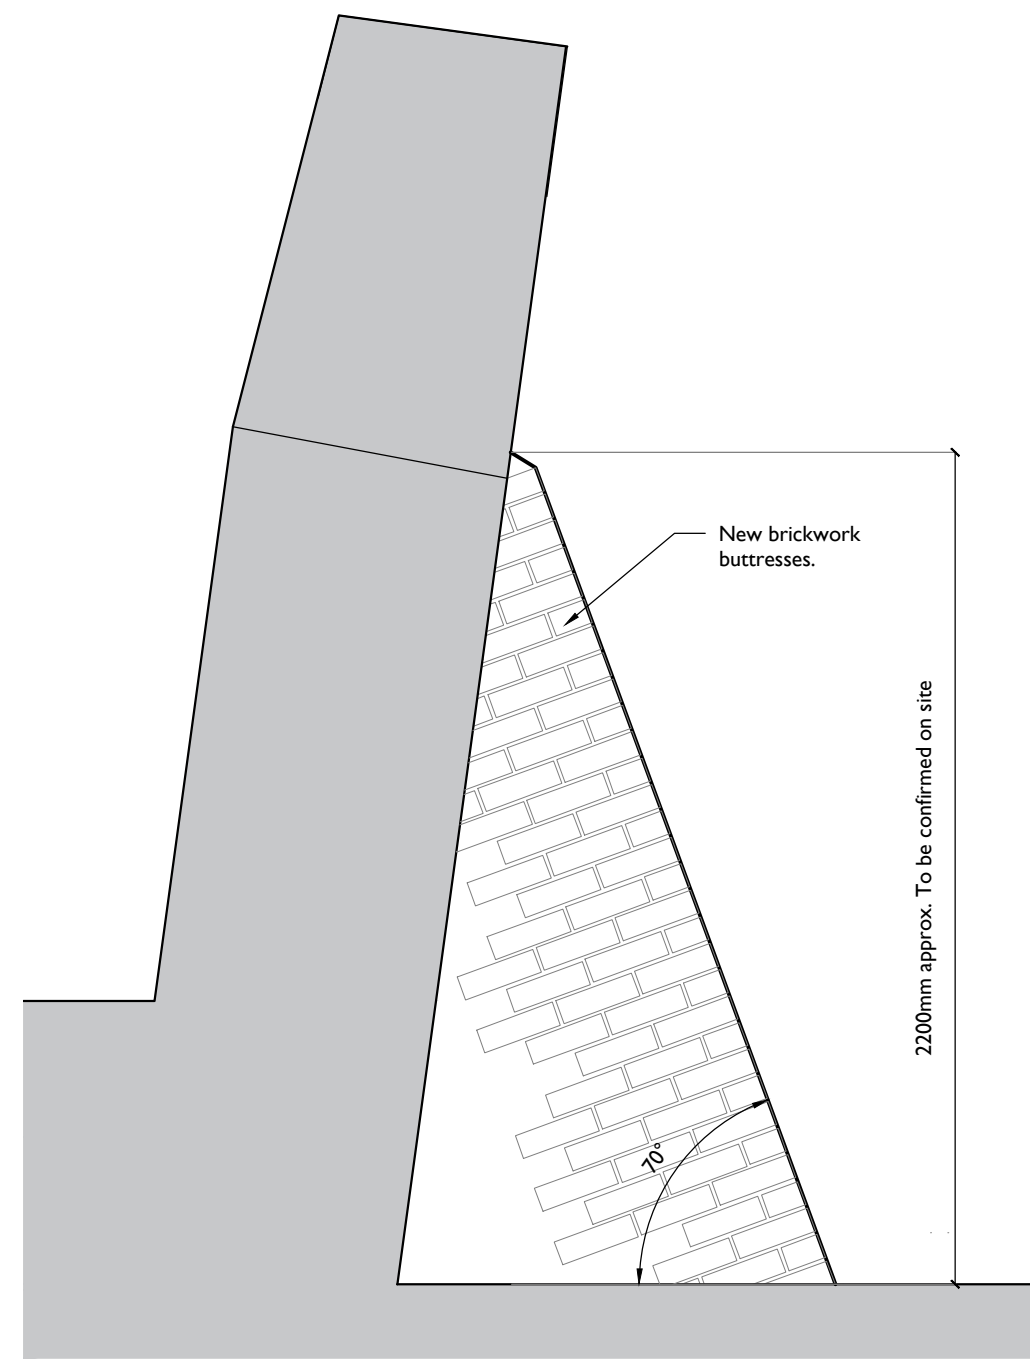

**2 Side Elevation of New Buttress - As Proposed**  
 2001 1:20 @ A3

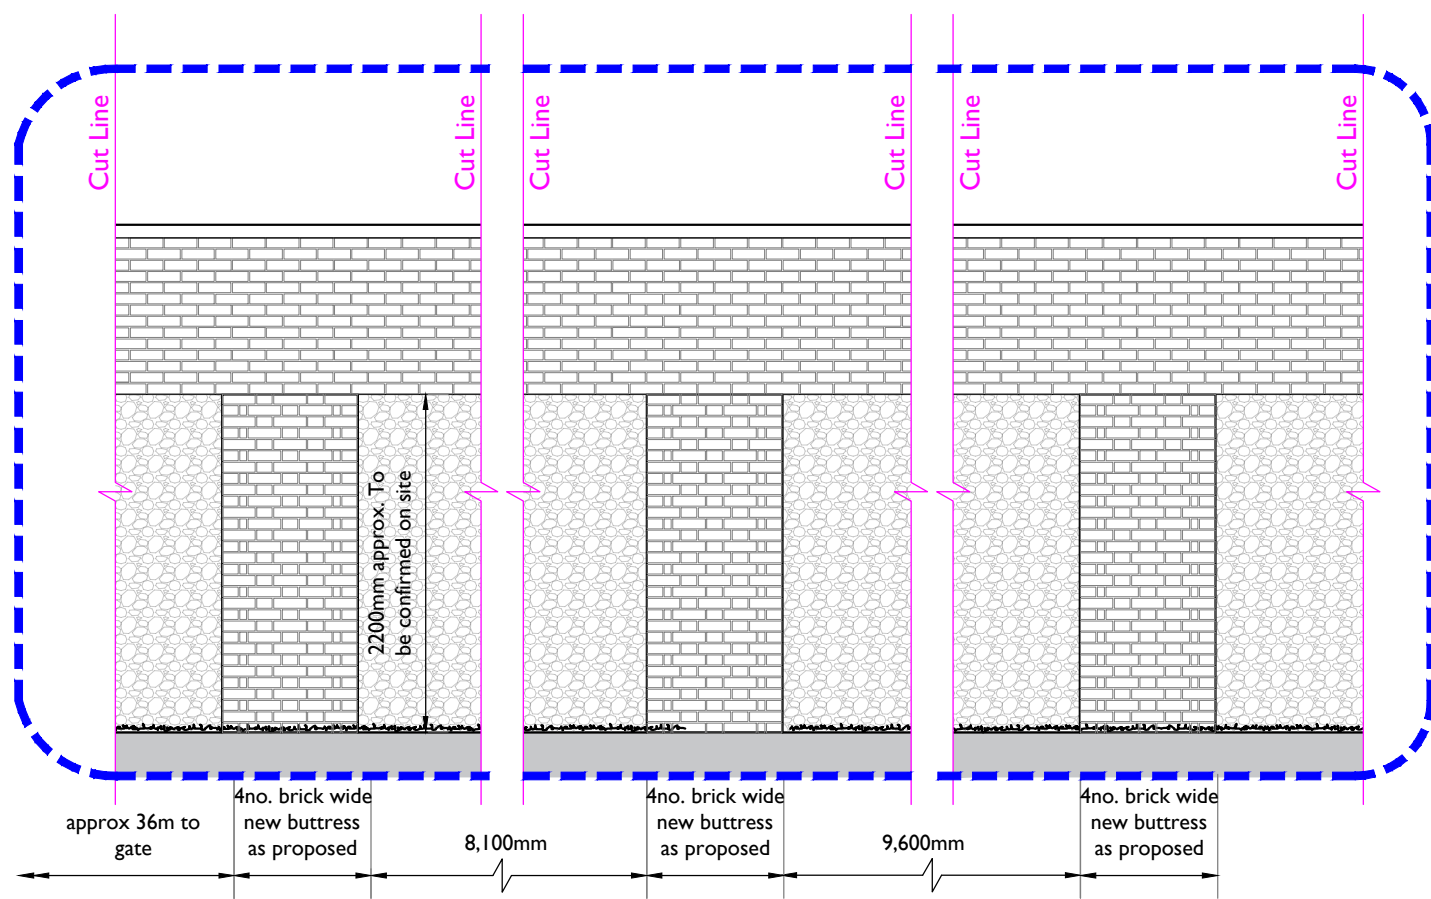

**3 Garden Wall Elevation - As Proposed**  
 2001 1:50 @ A3

**Notes:** 09/05/2024 19:03:20  
 Drawings are based on survey data and may not accurately represent what is physically present.  
 Do not scale from this drawing. All dimensions are to be verified on site before proceeding with the work.  
 All dimensions are in millimeters unless noted otherwise.  
 Purcell shall be notified in writing of any discrepancies.

**Key Plan**  
 not to scale

**Key plan above: Red denotes buttress locations.**

**1:20 Scale:**  
 0 0.1m 0.3m 0.4m 0.5m 0.75m 1m

**1:50 Scale:**  
 0 0.5m 1m 1.5m 2m 2.5m

**1:200 Scale:**  
 0 2m 4m 6m 8m 10m

P01	03/04/2023			
REV	DATE	BY	CHK	DESCRIPTION
CLIENT <b>The National Trust</b>				
PROJECT <b>Knole House: CAD Support and Small projects</b>				
JOB NUMBER <b>241920</b>				
TITLE <b>Garden Walls: Buttresses</b> <b>As Proposed</b>				
SIZE	SCALE	LAST REVISED	DRAWN	CHECKED
A3L	See Sht.	03/04/2023		
REV SUITABILITY/REASON FOR ISSUE				
<b>P01.01 S0 - Work In Progress</b>				
DRAWING NAME <b>241920-PUR-01-ZZ-DR-A-2001</b>				