




PROPOSED BRICKWORK WALL DETAILS 1:20

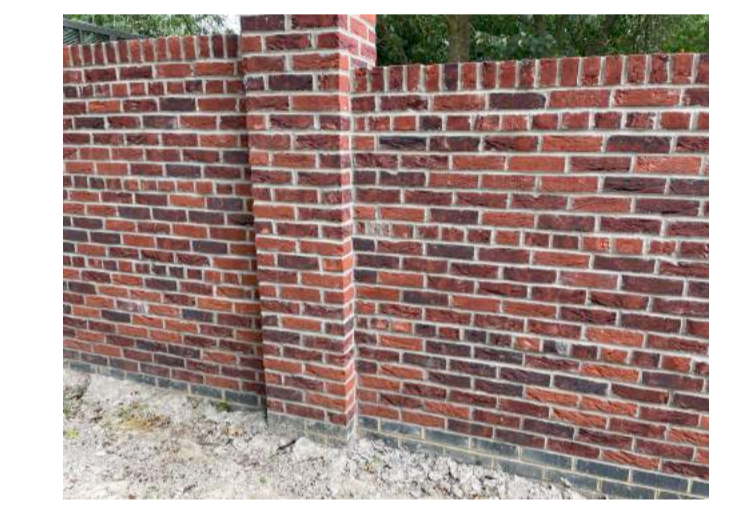


EXISTING WALL

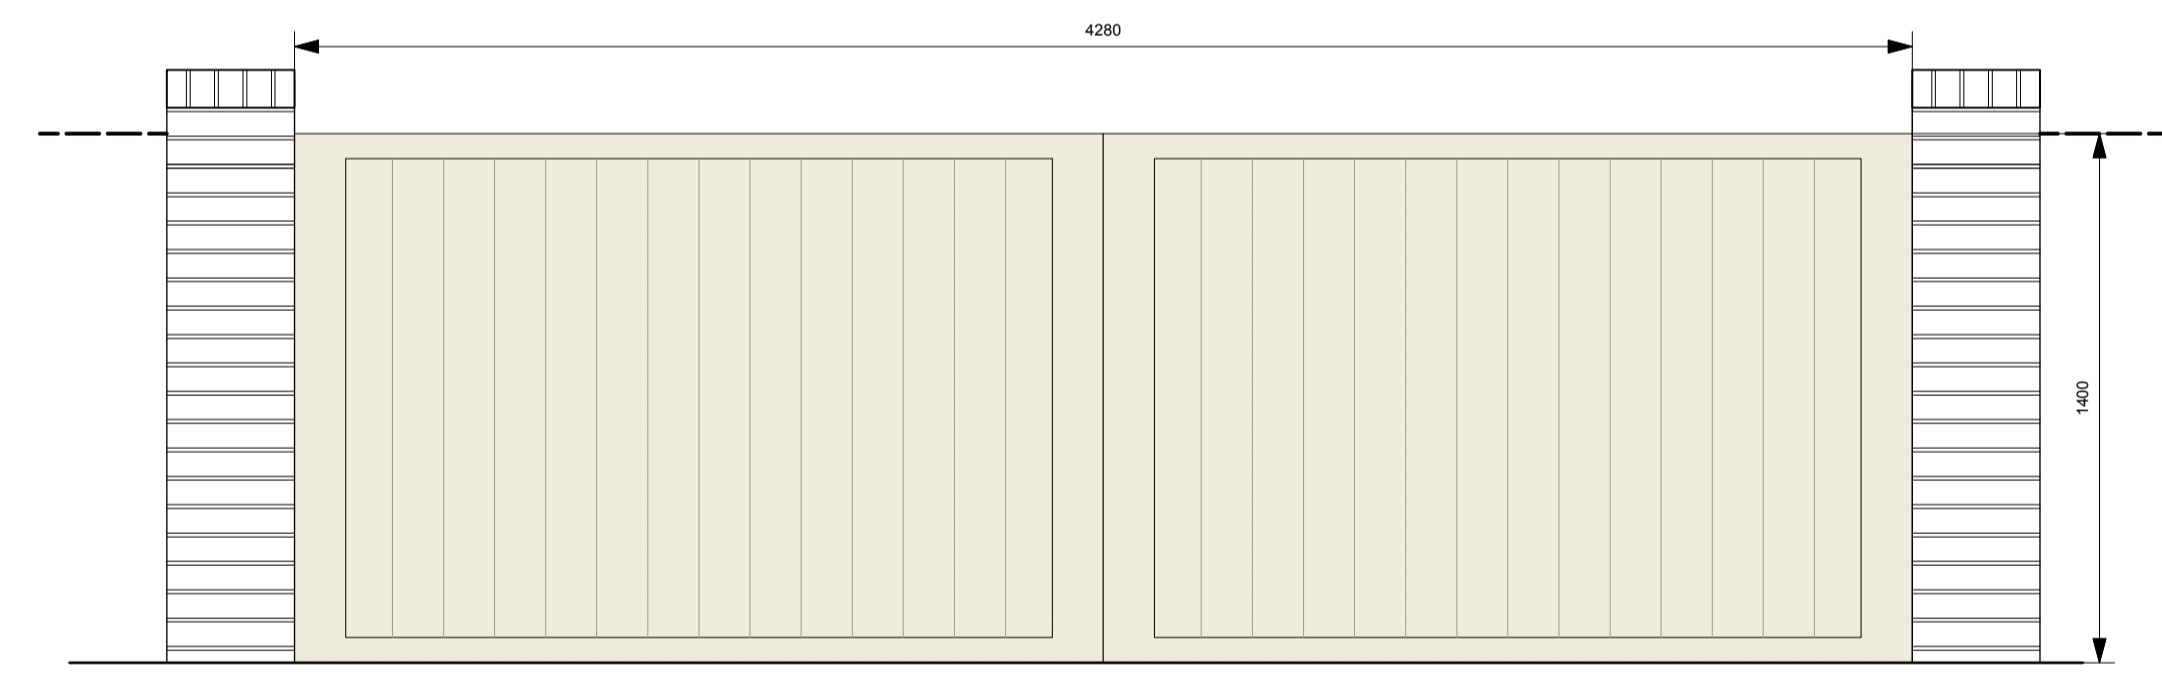

ENTRANCE GATE ELEVATION 1:20
DOOR - 01

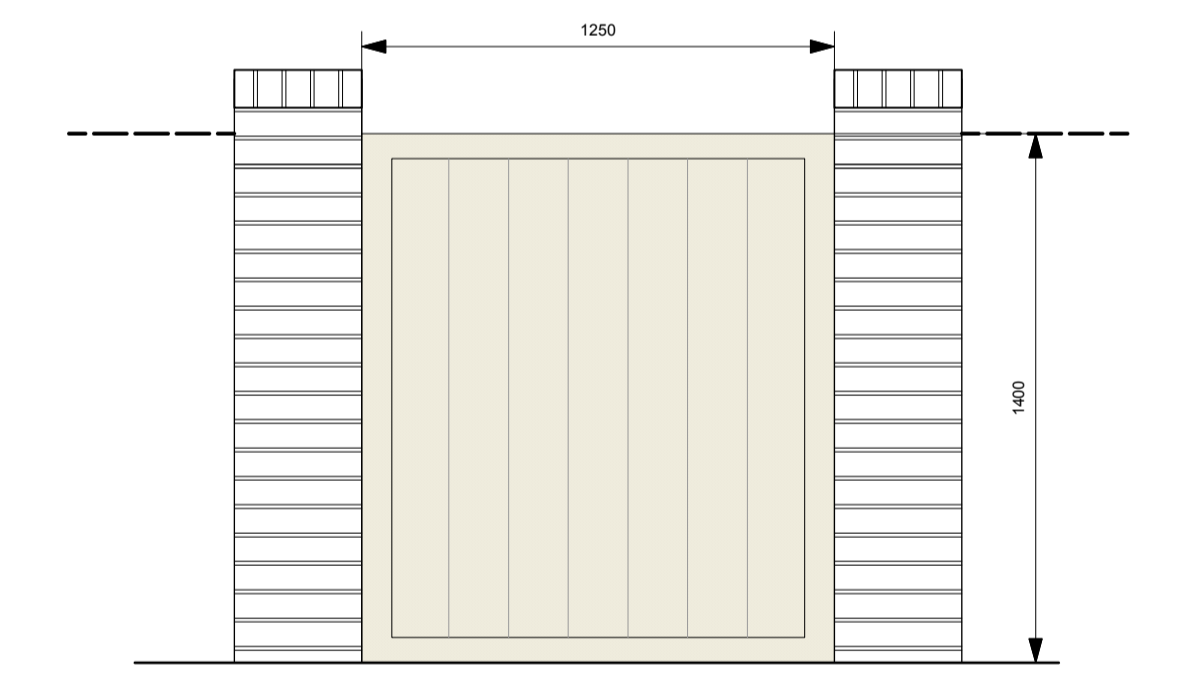

ENTRANCE GATE ELEVATION 1:20
DOOR - 02

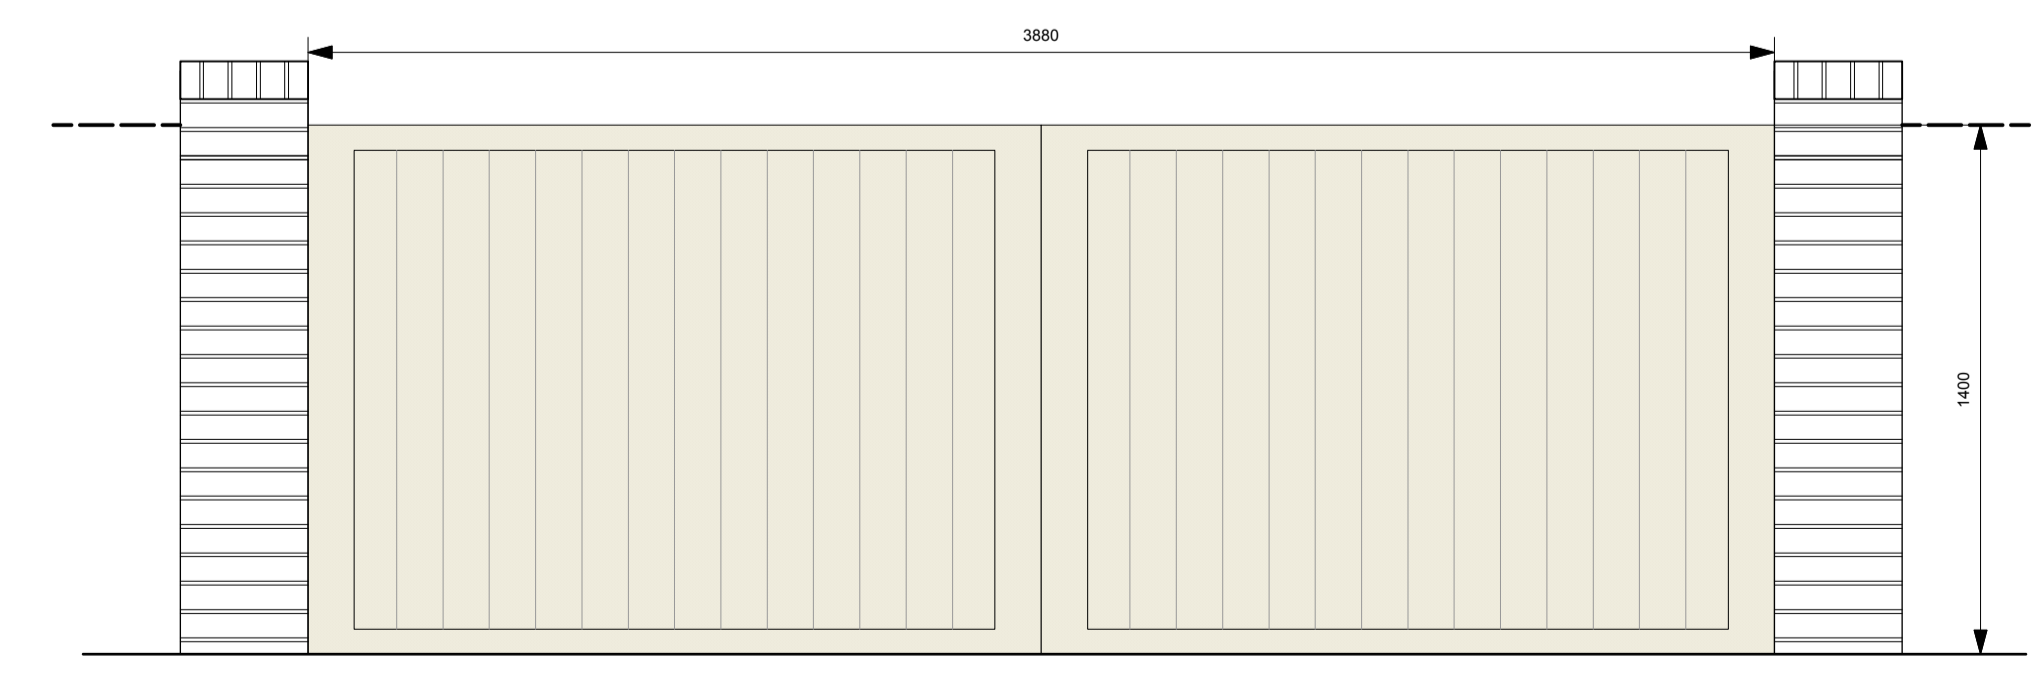


ENTRANCE GATE ELEVATION 1:20
DOOR - 03



TYPICAL GATE DETAILS

Grove Farmhouse, Little Wenham - Walls & Gates

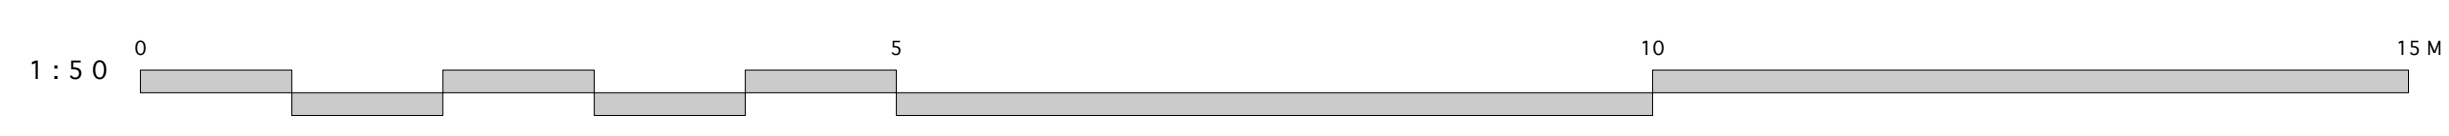

REV	DESCRIPTION	DATE
A	Wall & gate heights updated	27.03.24
B	Wall & gate heights updated	25.04.24

TITLE: PROPOSED WALL & GATE DETAILS

PROJECT: GROVE FARMHOUSE
GROVE LANE, LT WENHAM,
CAPEL ST MARY, SUFFOLK
CO7 6QB

CLIENT: WILKINSON PLANNING

SCALE: 1:200@A1 DATE: JULY 2023

STATUS: PLANNING DRAWN: JS

JOB NO: 1616-05 DRAWING NO: 04B

Box Valley

Architectural Design
www.boxvalleydesign.com
13 Gallows Hill, Hadleigh, Suffolk, IP7 6DD
office@boxvalleydesign.com
07950 552730

Do not scale from drawings. Work to figured dimensions only.