


All readings taken at a height of 2.2m.
Light Metre- Martindale LM195
Factory calibration Jan 2024
Desktop calibration prior to readings.

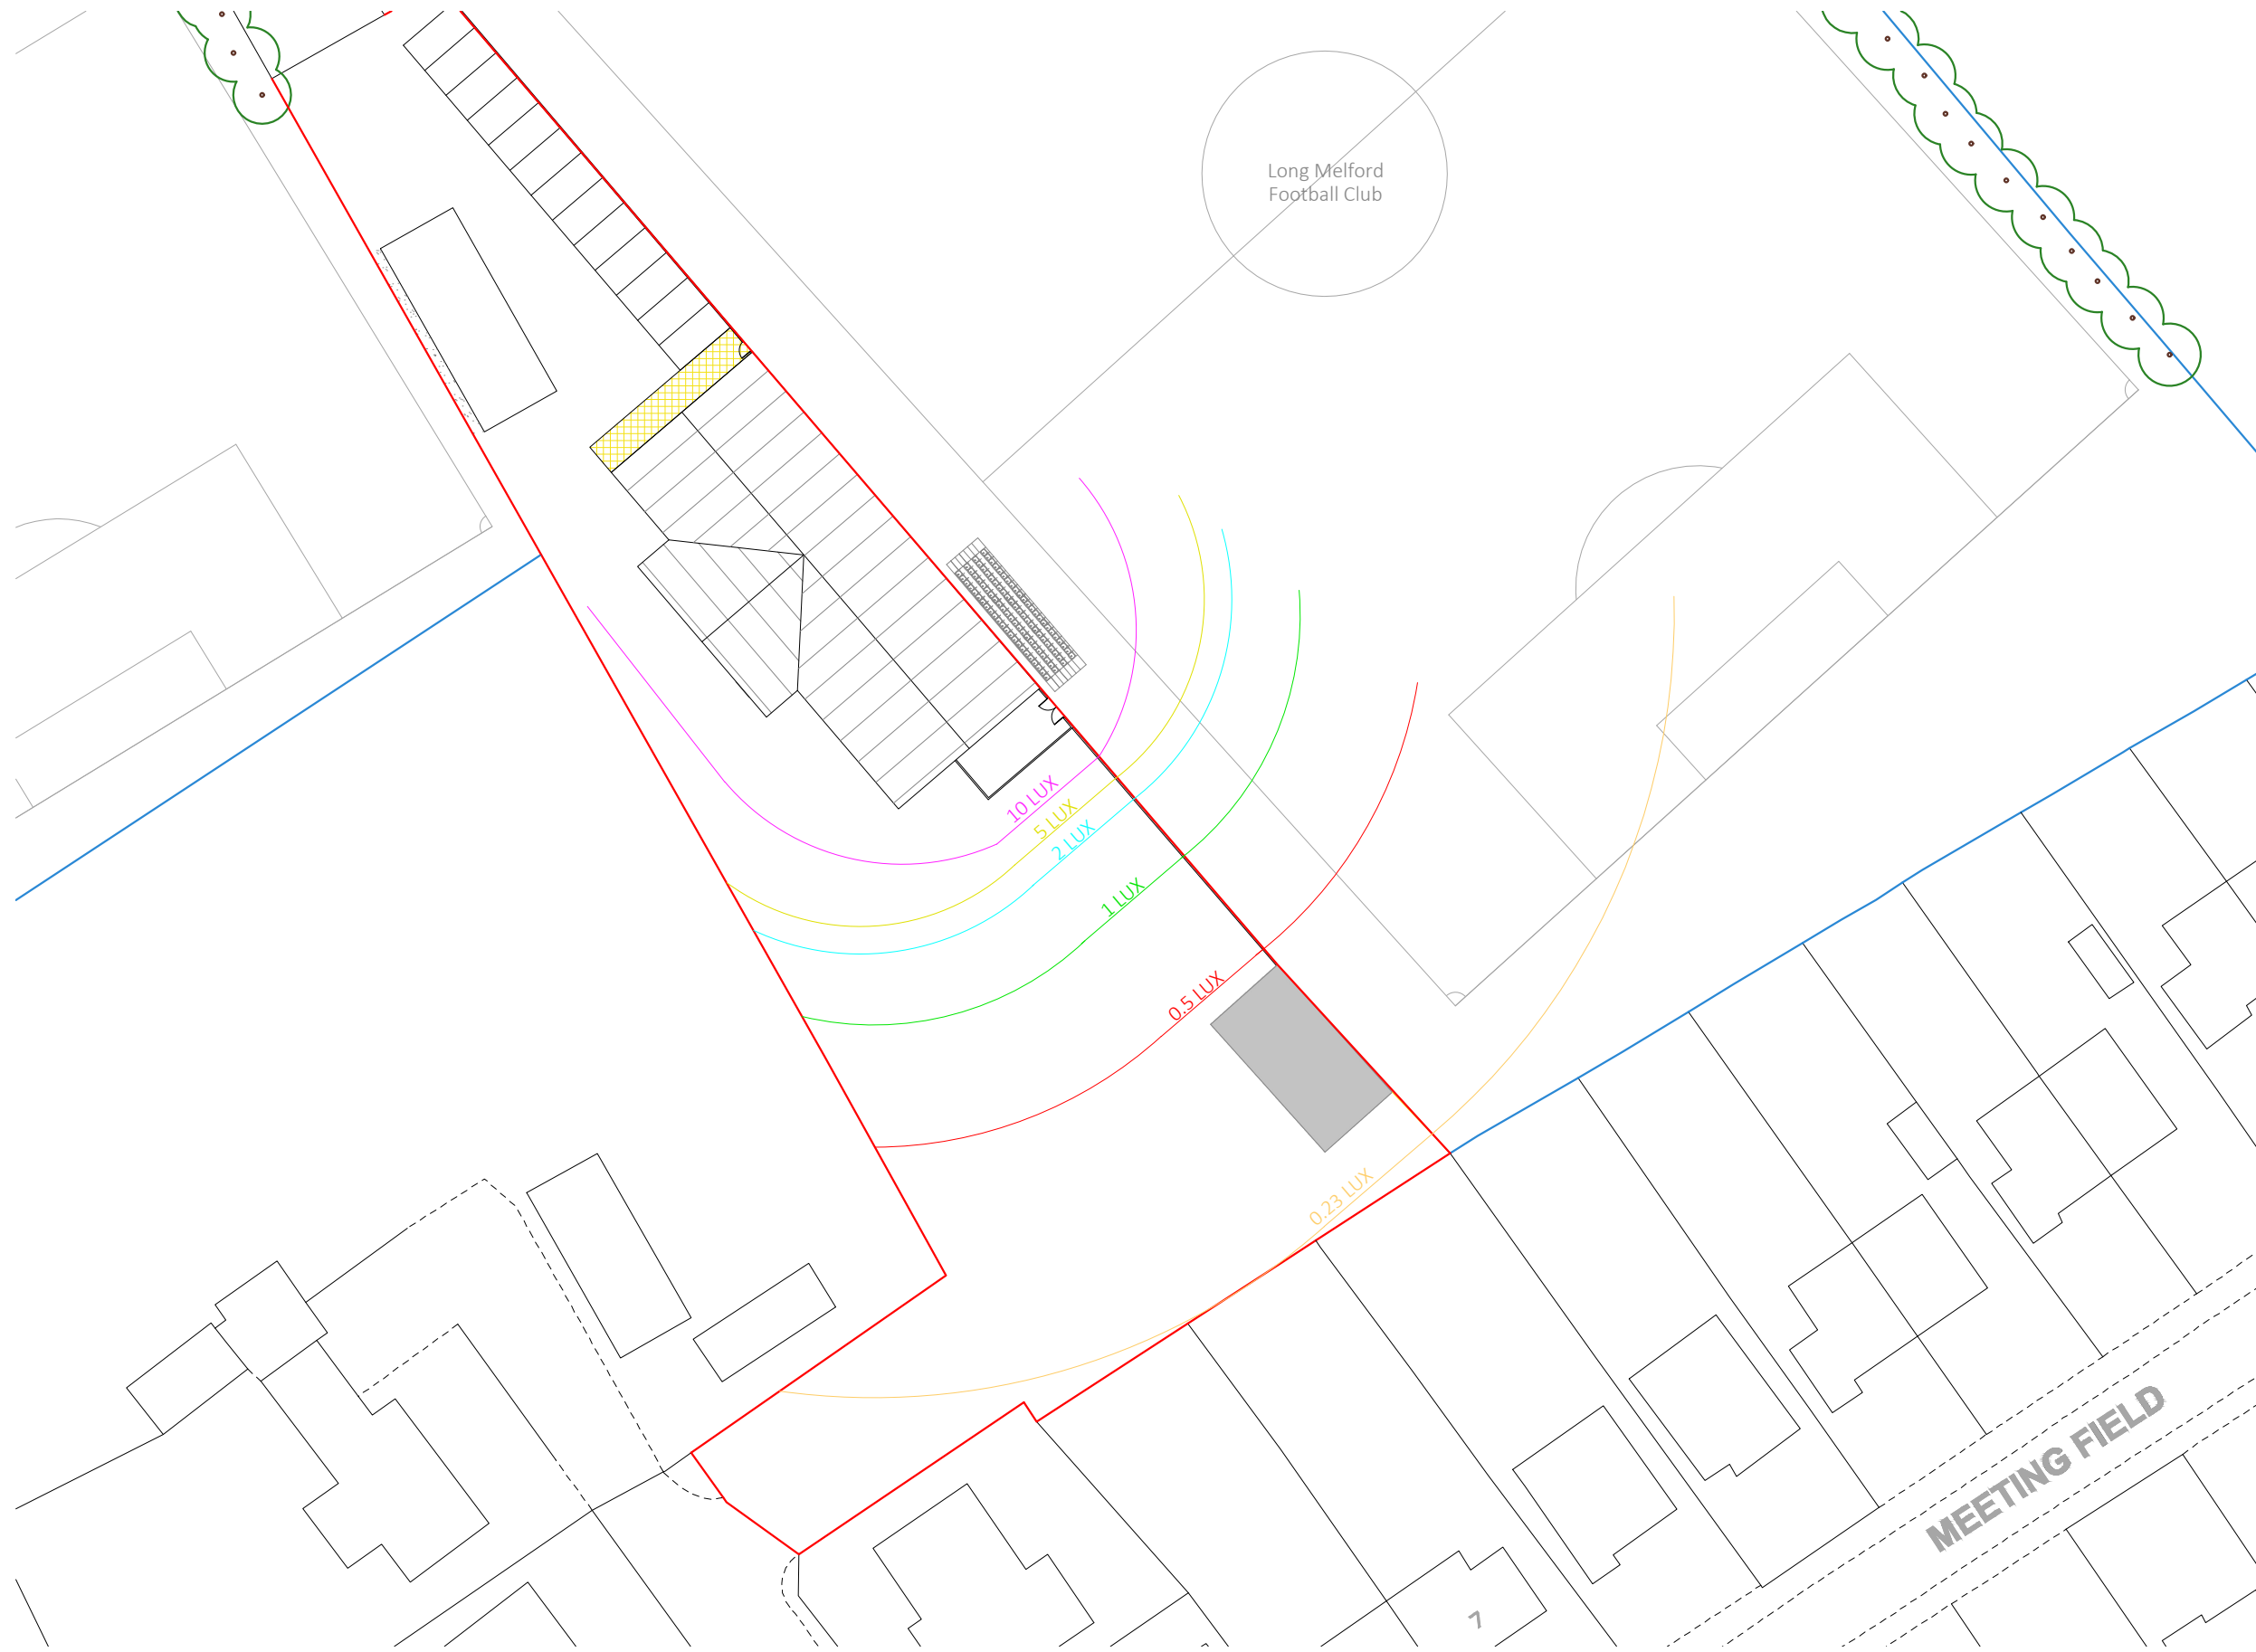

NOTE: This drawing is copyright of KHA Design LTD. All measurements and boundaries must be checked (do not scale this drawing) and verified on site and all services must be established/checked for and located by contractor prior to any works being carried out. This drawing must be read in conjunction with other consultant drawings/calculations, any variation or contradiction must be raised and reported immediately. All construction must be carried out to comply with British Standards, Codes of Practice and H&SE legislation. No liability will be accepted by KHA Design LTD for any works commenced prior to the granting of Planning Approval or Building Regulation Compliance.

KHA
DESIGN LTD

Milestone House, Hall St, Long Melford CO10 9HZ
01787 326444
www.khadesign.com

Project		
Long Melford Football Club, Stoneylands, New Road, Long Melford, CO10 9JZ		
Drawing Title		
626/20/024 Planning Drawing - Lux Levels		
Date	Revision	Scale
Feb 24	B	1:500 @ A3