
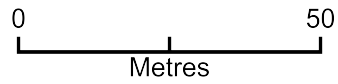


The Oaks agricultural building

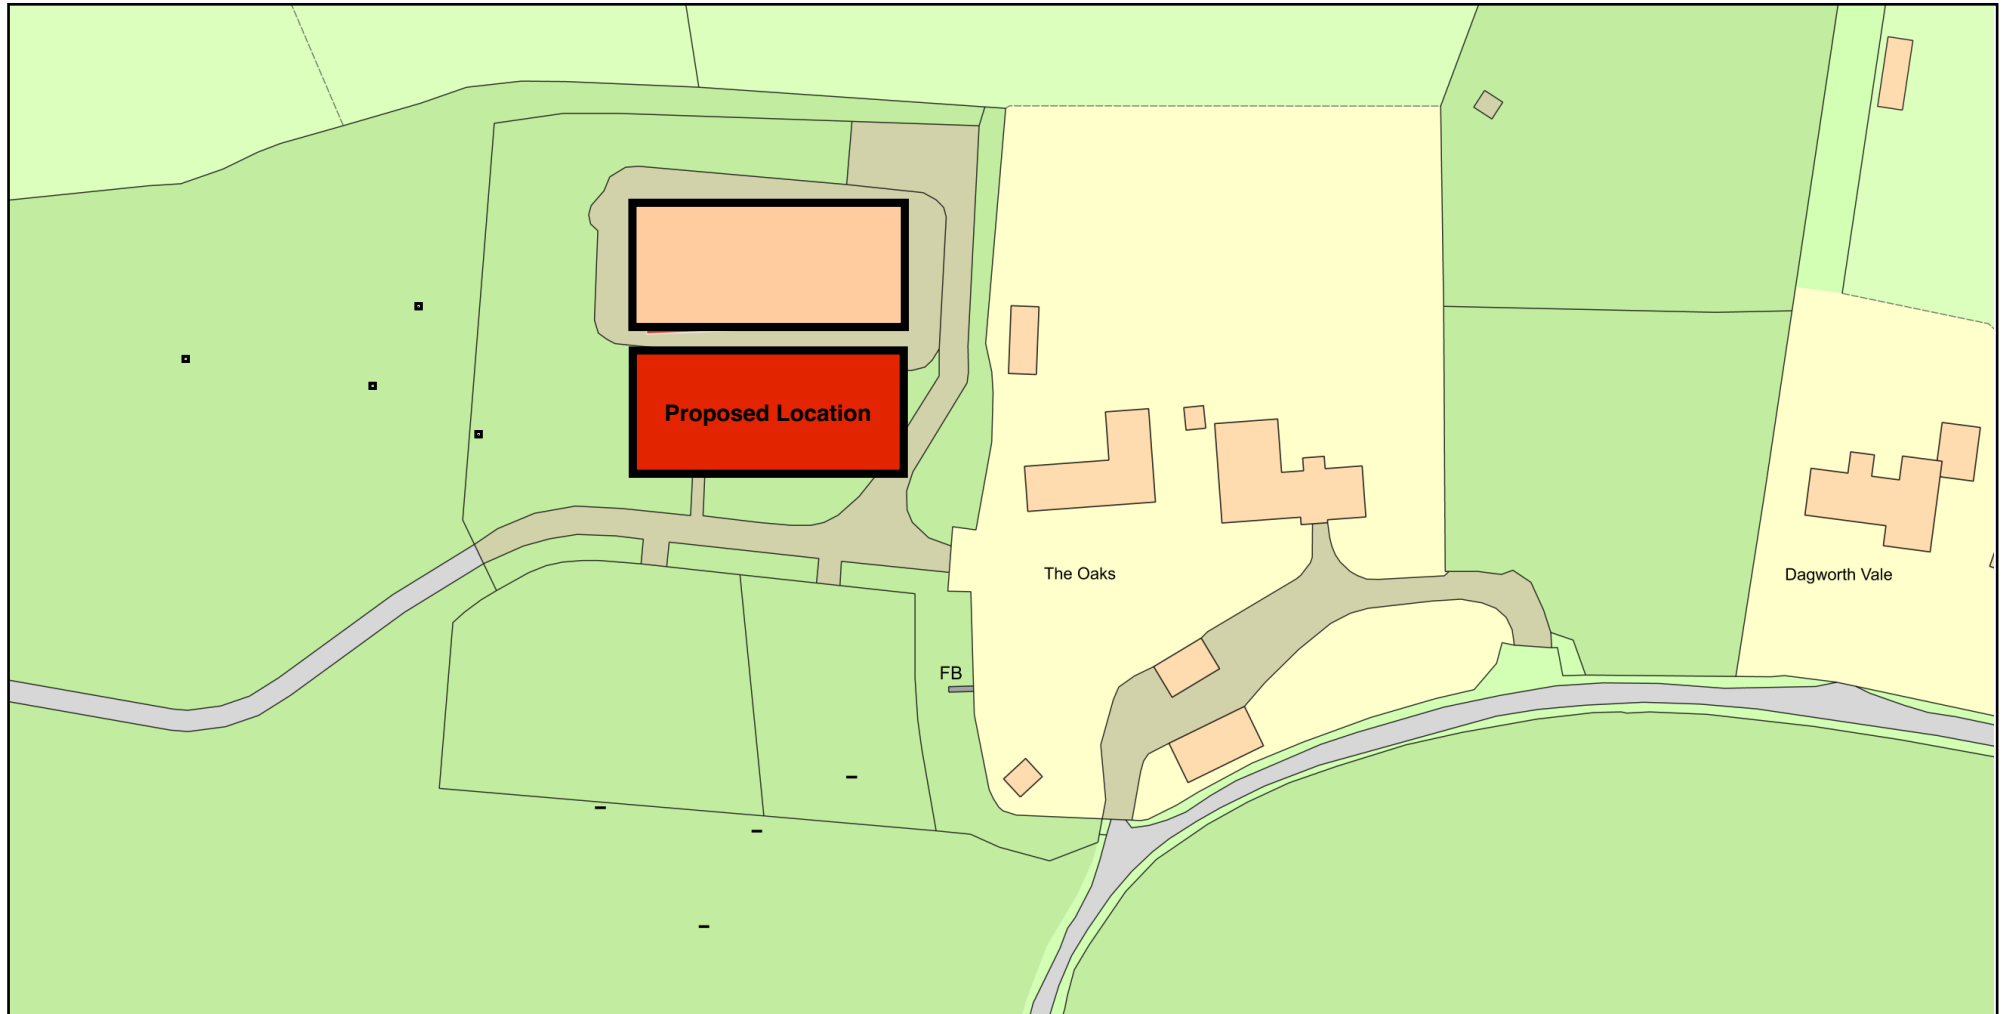

Plan Produced for: Andrew Chaplin

Date Produced: 20 Jan 2022

Plan Reference Number: TQRQM22020124645866

Scale: 1:1250 @ A4

© Crown copyright and database rights 2021 OS 100042766