



Contractors must check all dimensions on site. Only figured dimensions are to be worked from. Discrepancies are to be reported immediately.

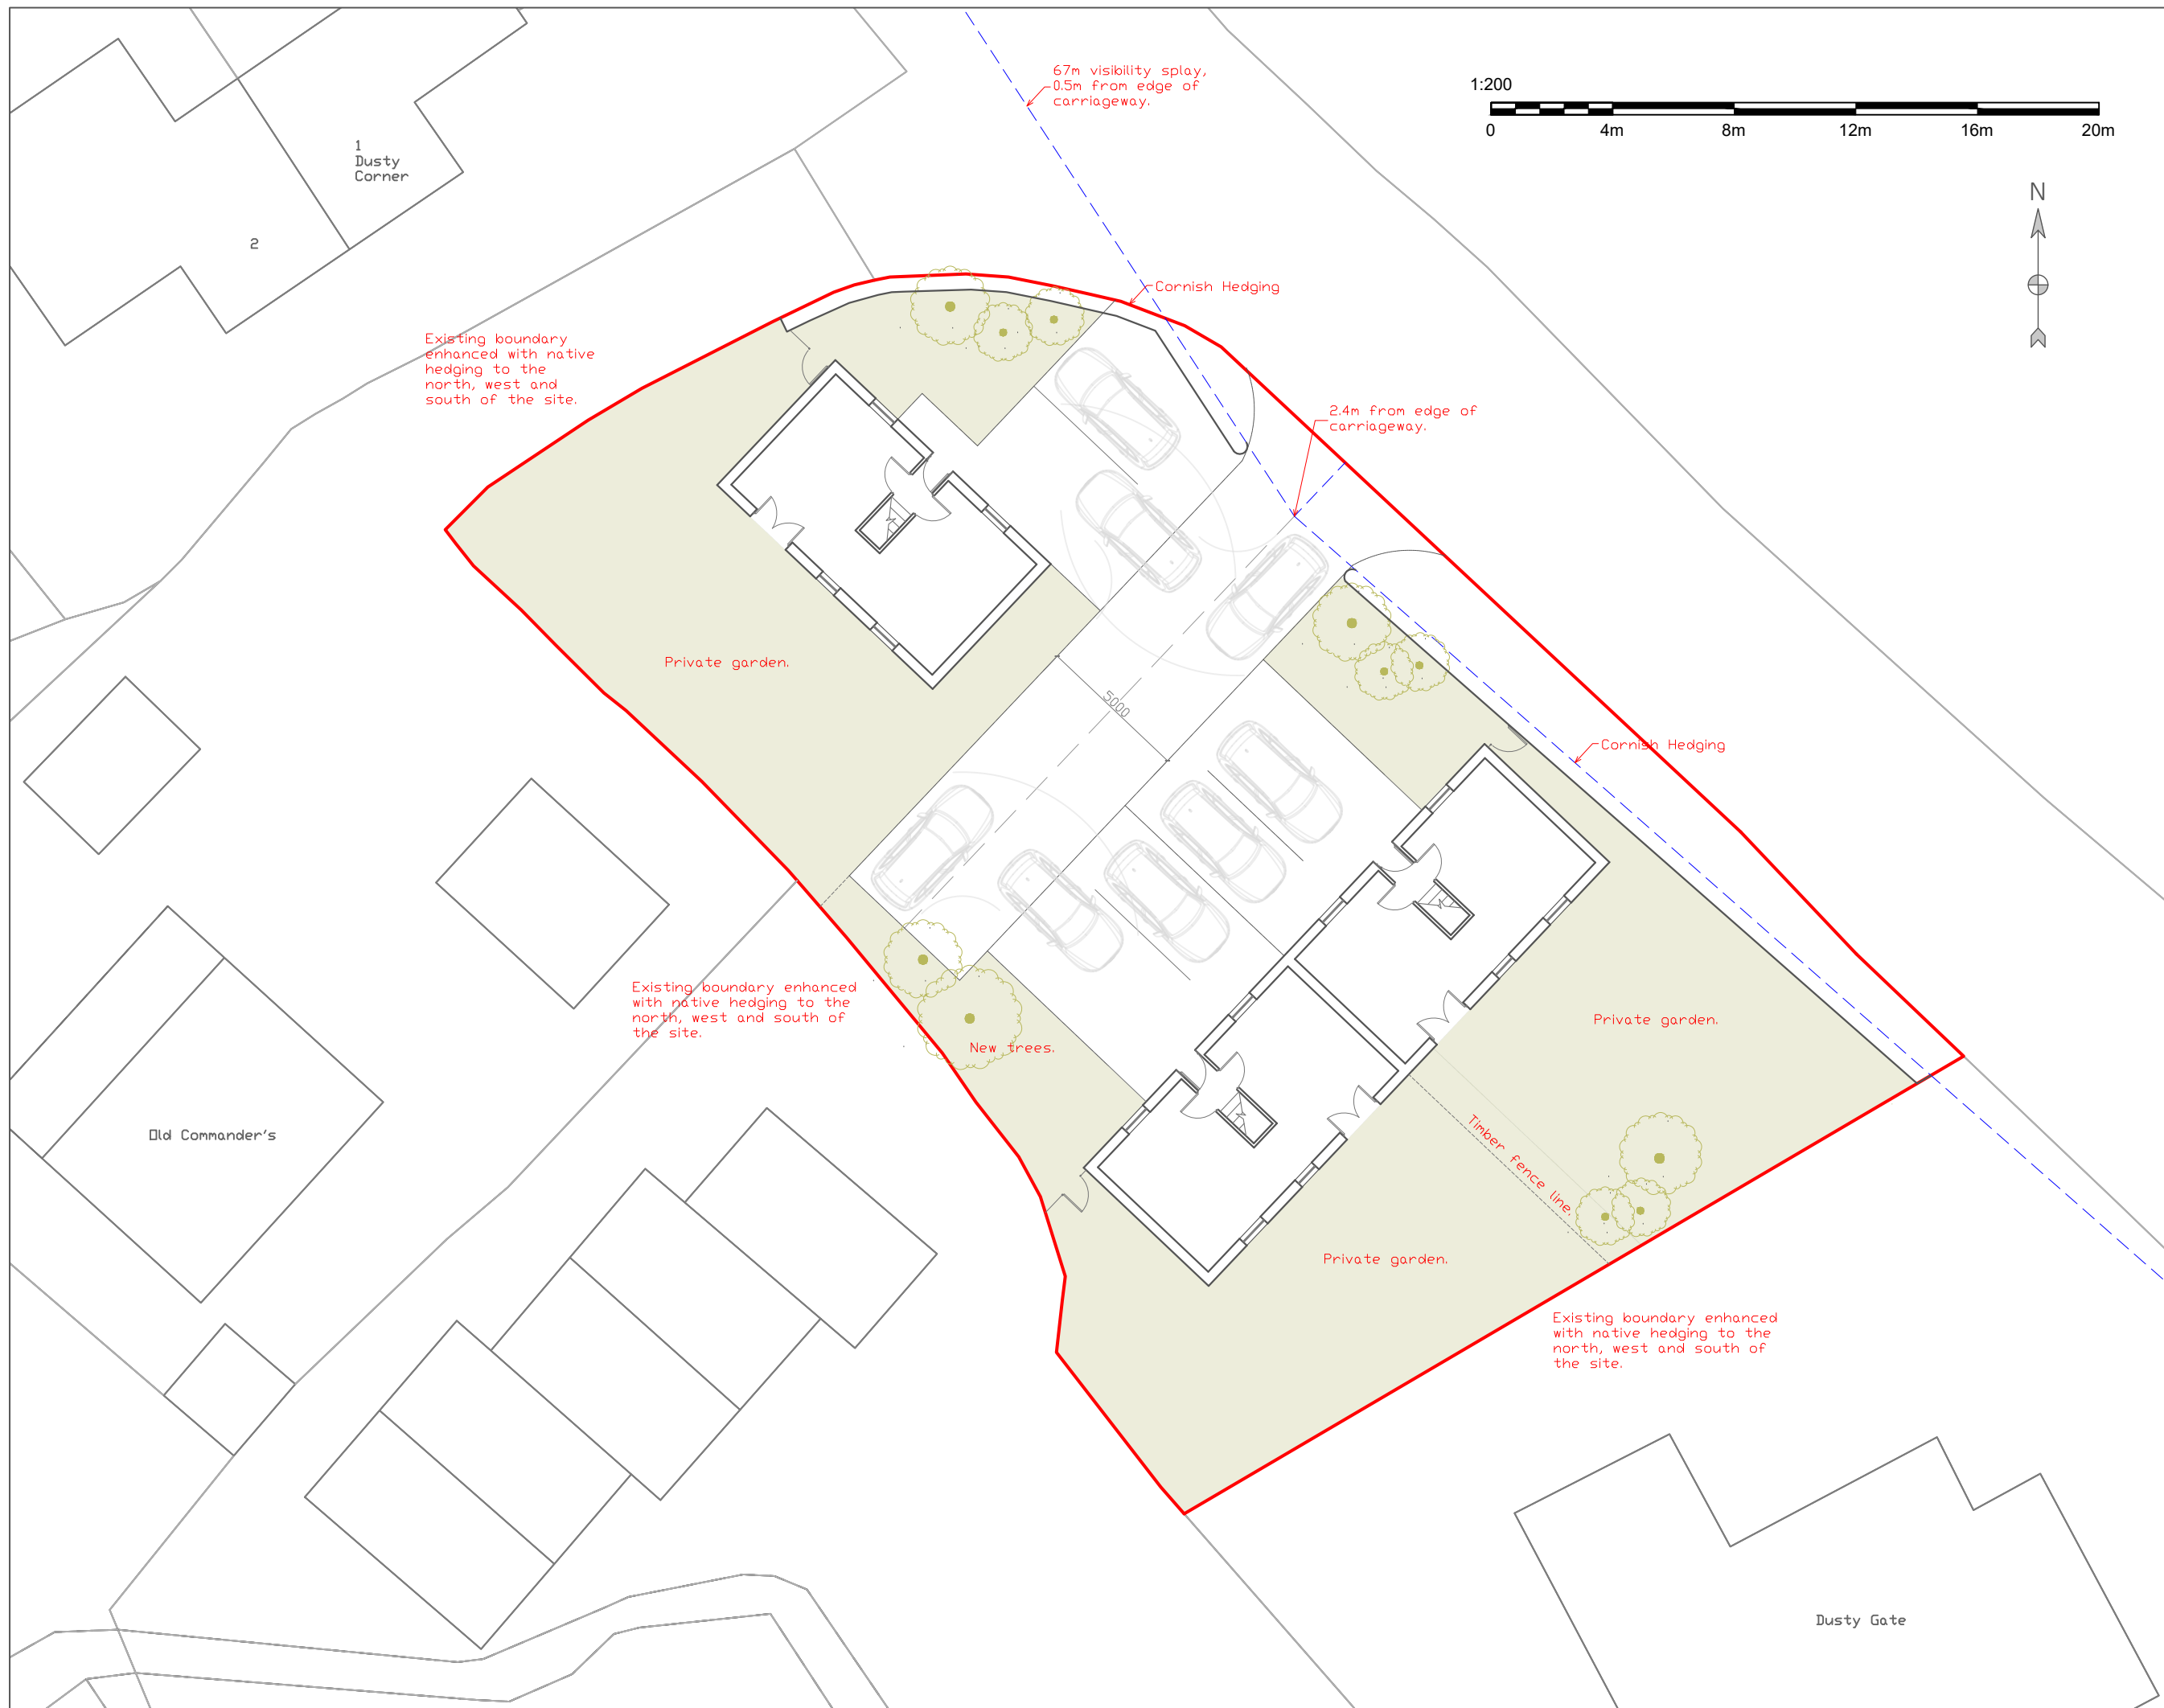

Rev	Date	Comment

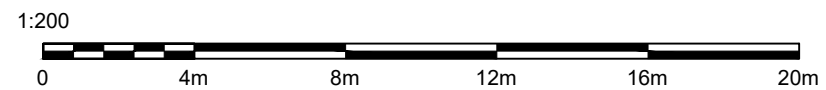

Chartered Surveyors and Historic Building Consultants
 3 Lemon Villas,
 Truro,
 Cornwall,
 TR1 2NX,
 Tel: 01872 263 939
 Fax: 01872 262299

Project
 Land at Trevellas
 Trevellas

Client
 Mid Cornwall Methodist Circuit

Drawing Title
 Block Plan as Proposed

Scale. 1:200 @ A3

Drg No. S:1022-02

File No. 8252

Designed by	KP	Drawn by	KP
Date	Jan 2024	Rev	

© This Drawing is the Copyright of Scott and Company.