



- NOTES:
1. To be read in conjunction with all other consultants drawings.
 2. Contractors to check site conditions prior to commencement of work.
 3. Any discrepancies to be reported directly to the AW Architectural Design Ltd.
 4. Do not scale off drawing. Use figured dimensions only.
 5. All dimensions to be checked on site.
 6. All drawings are the copyright of AW Architectural Design Ltd.


FOR PLANNING

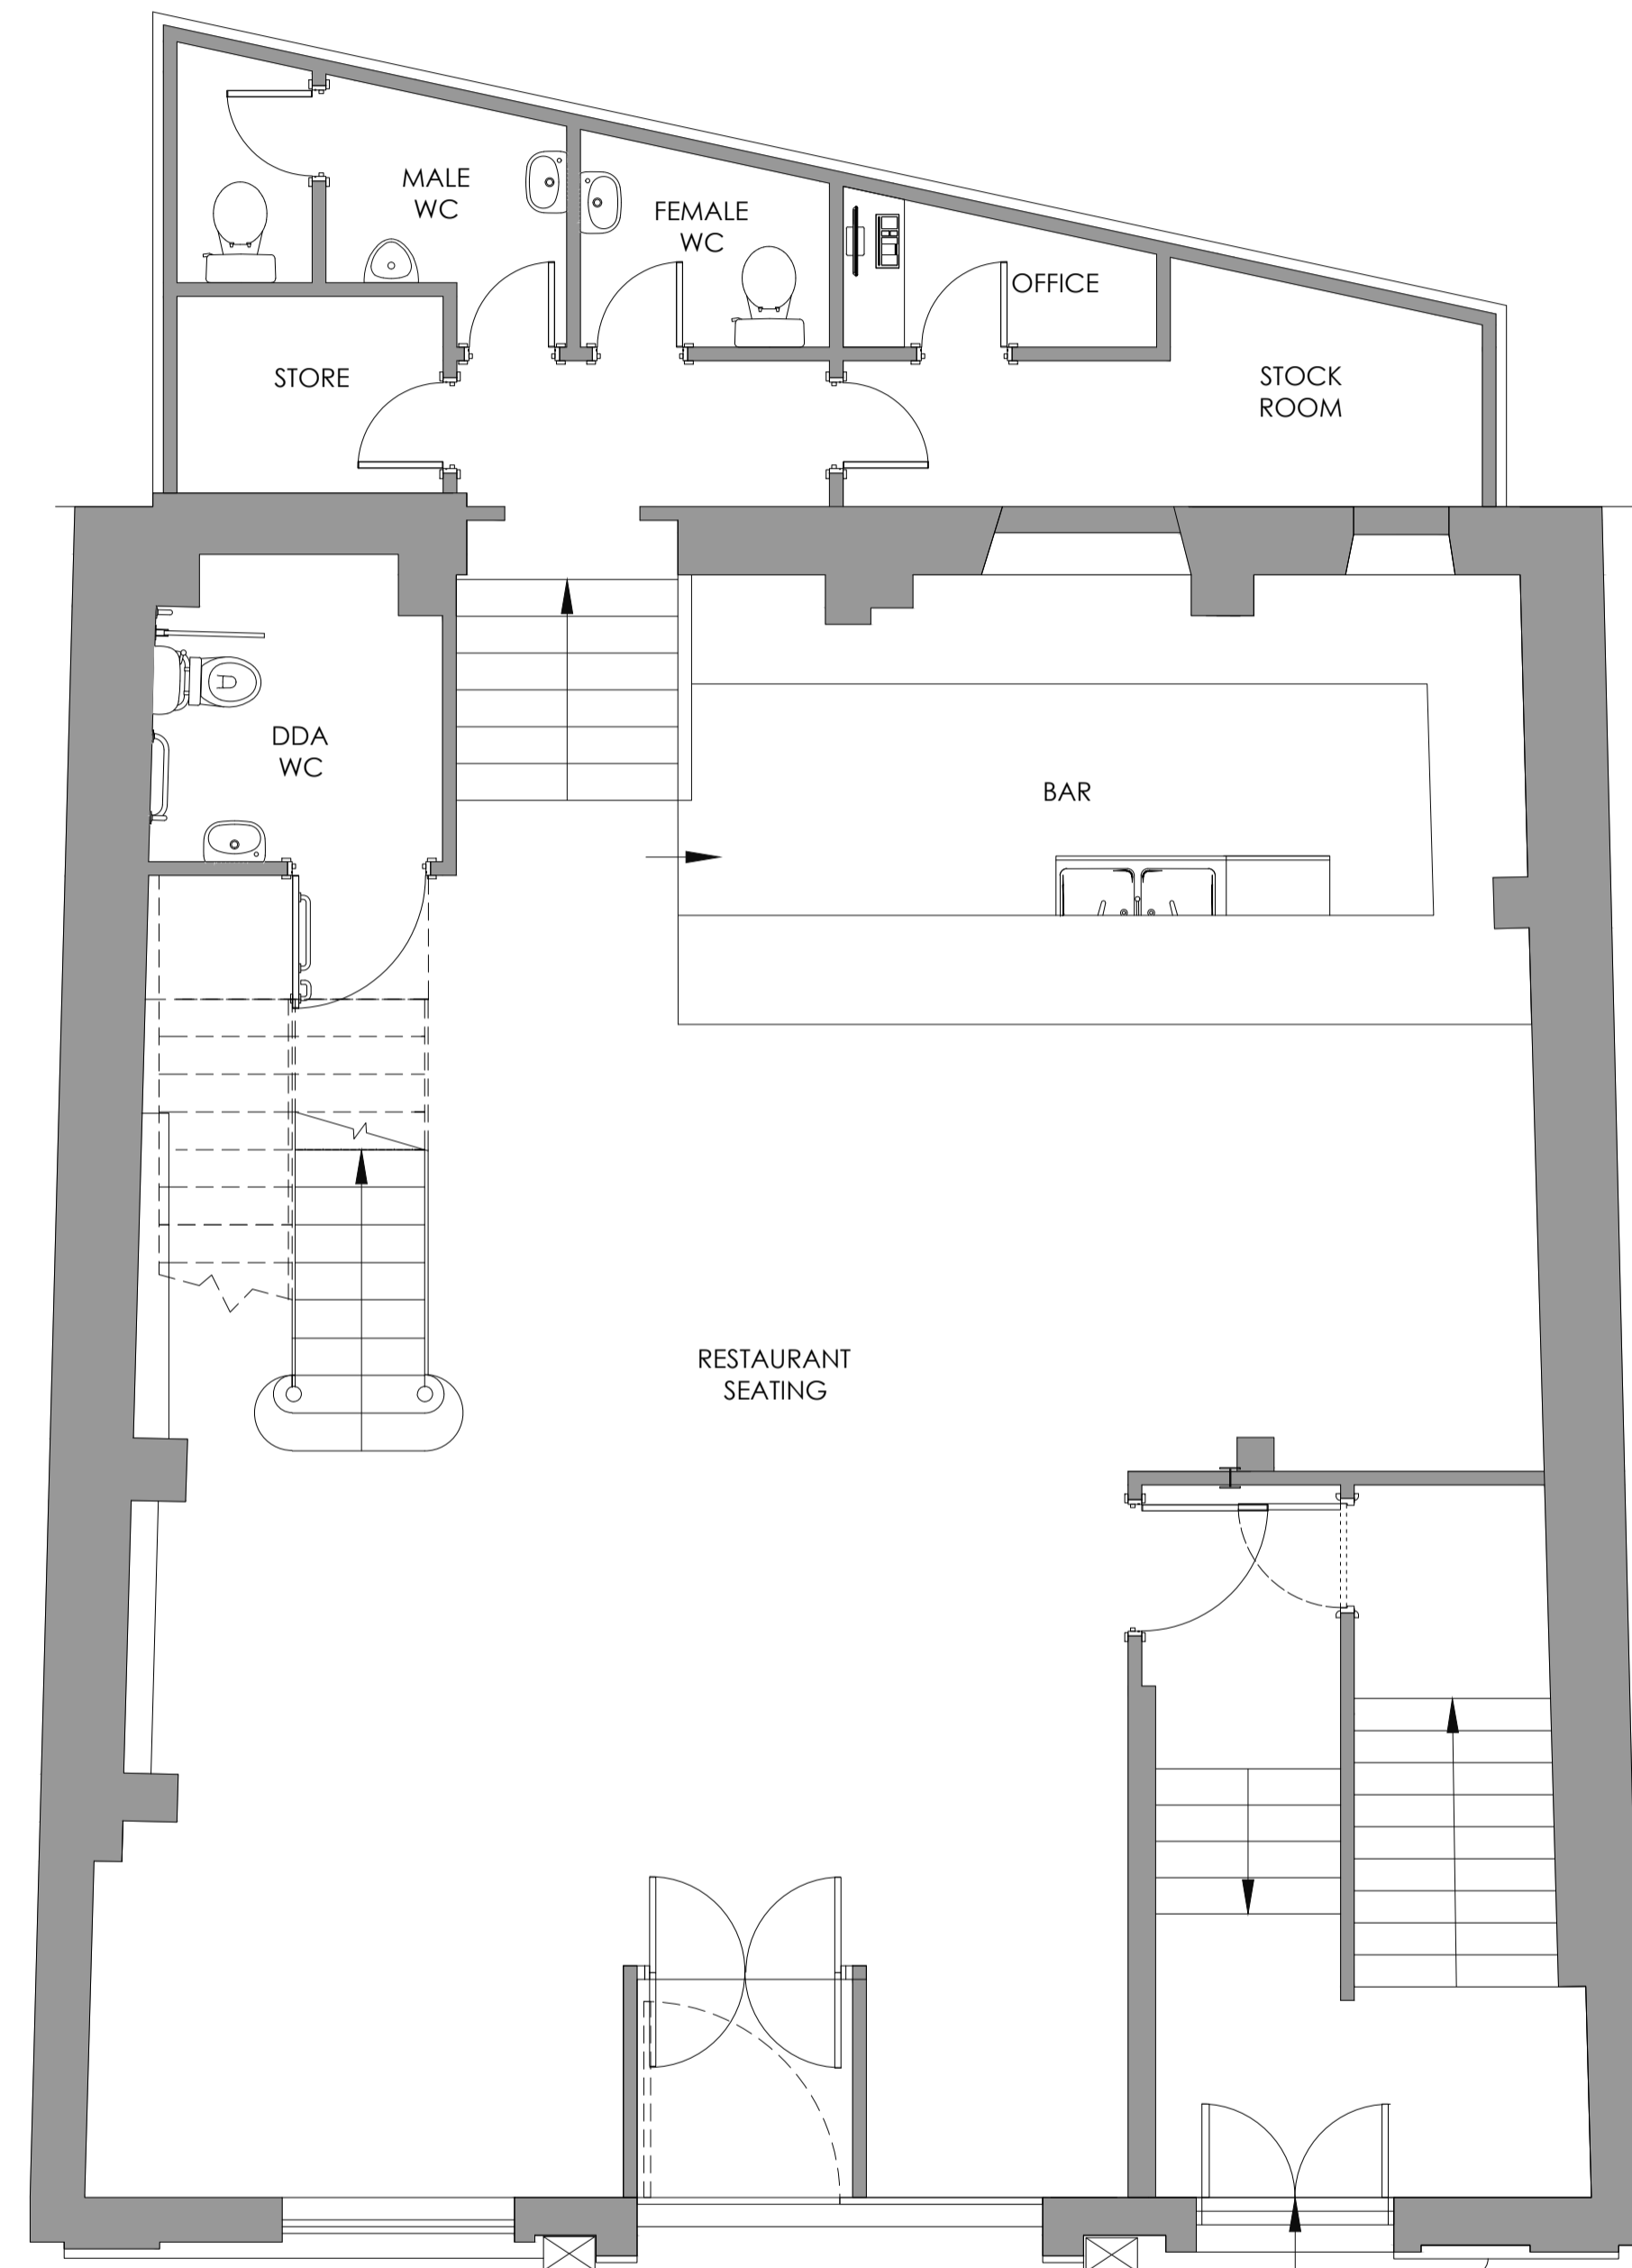

01 GROUND FLOOR
1:50

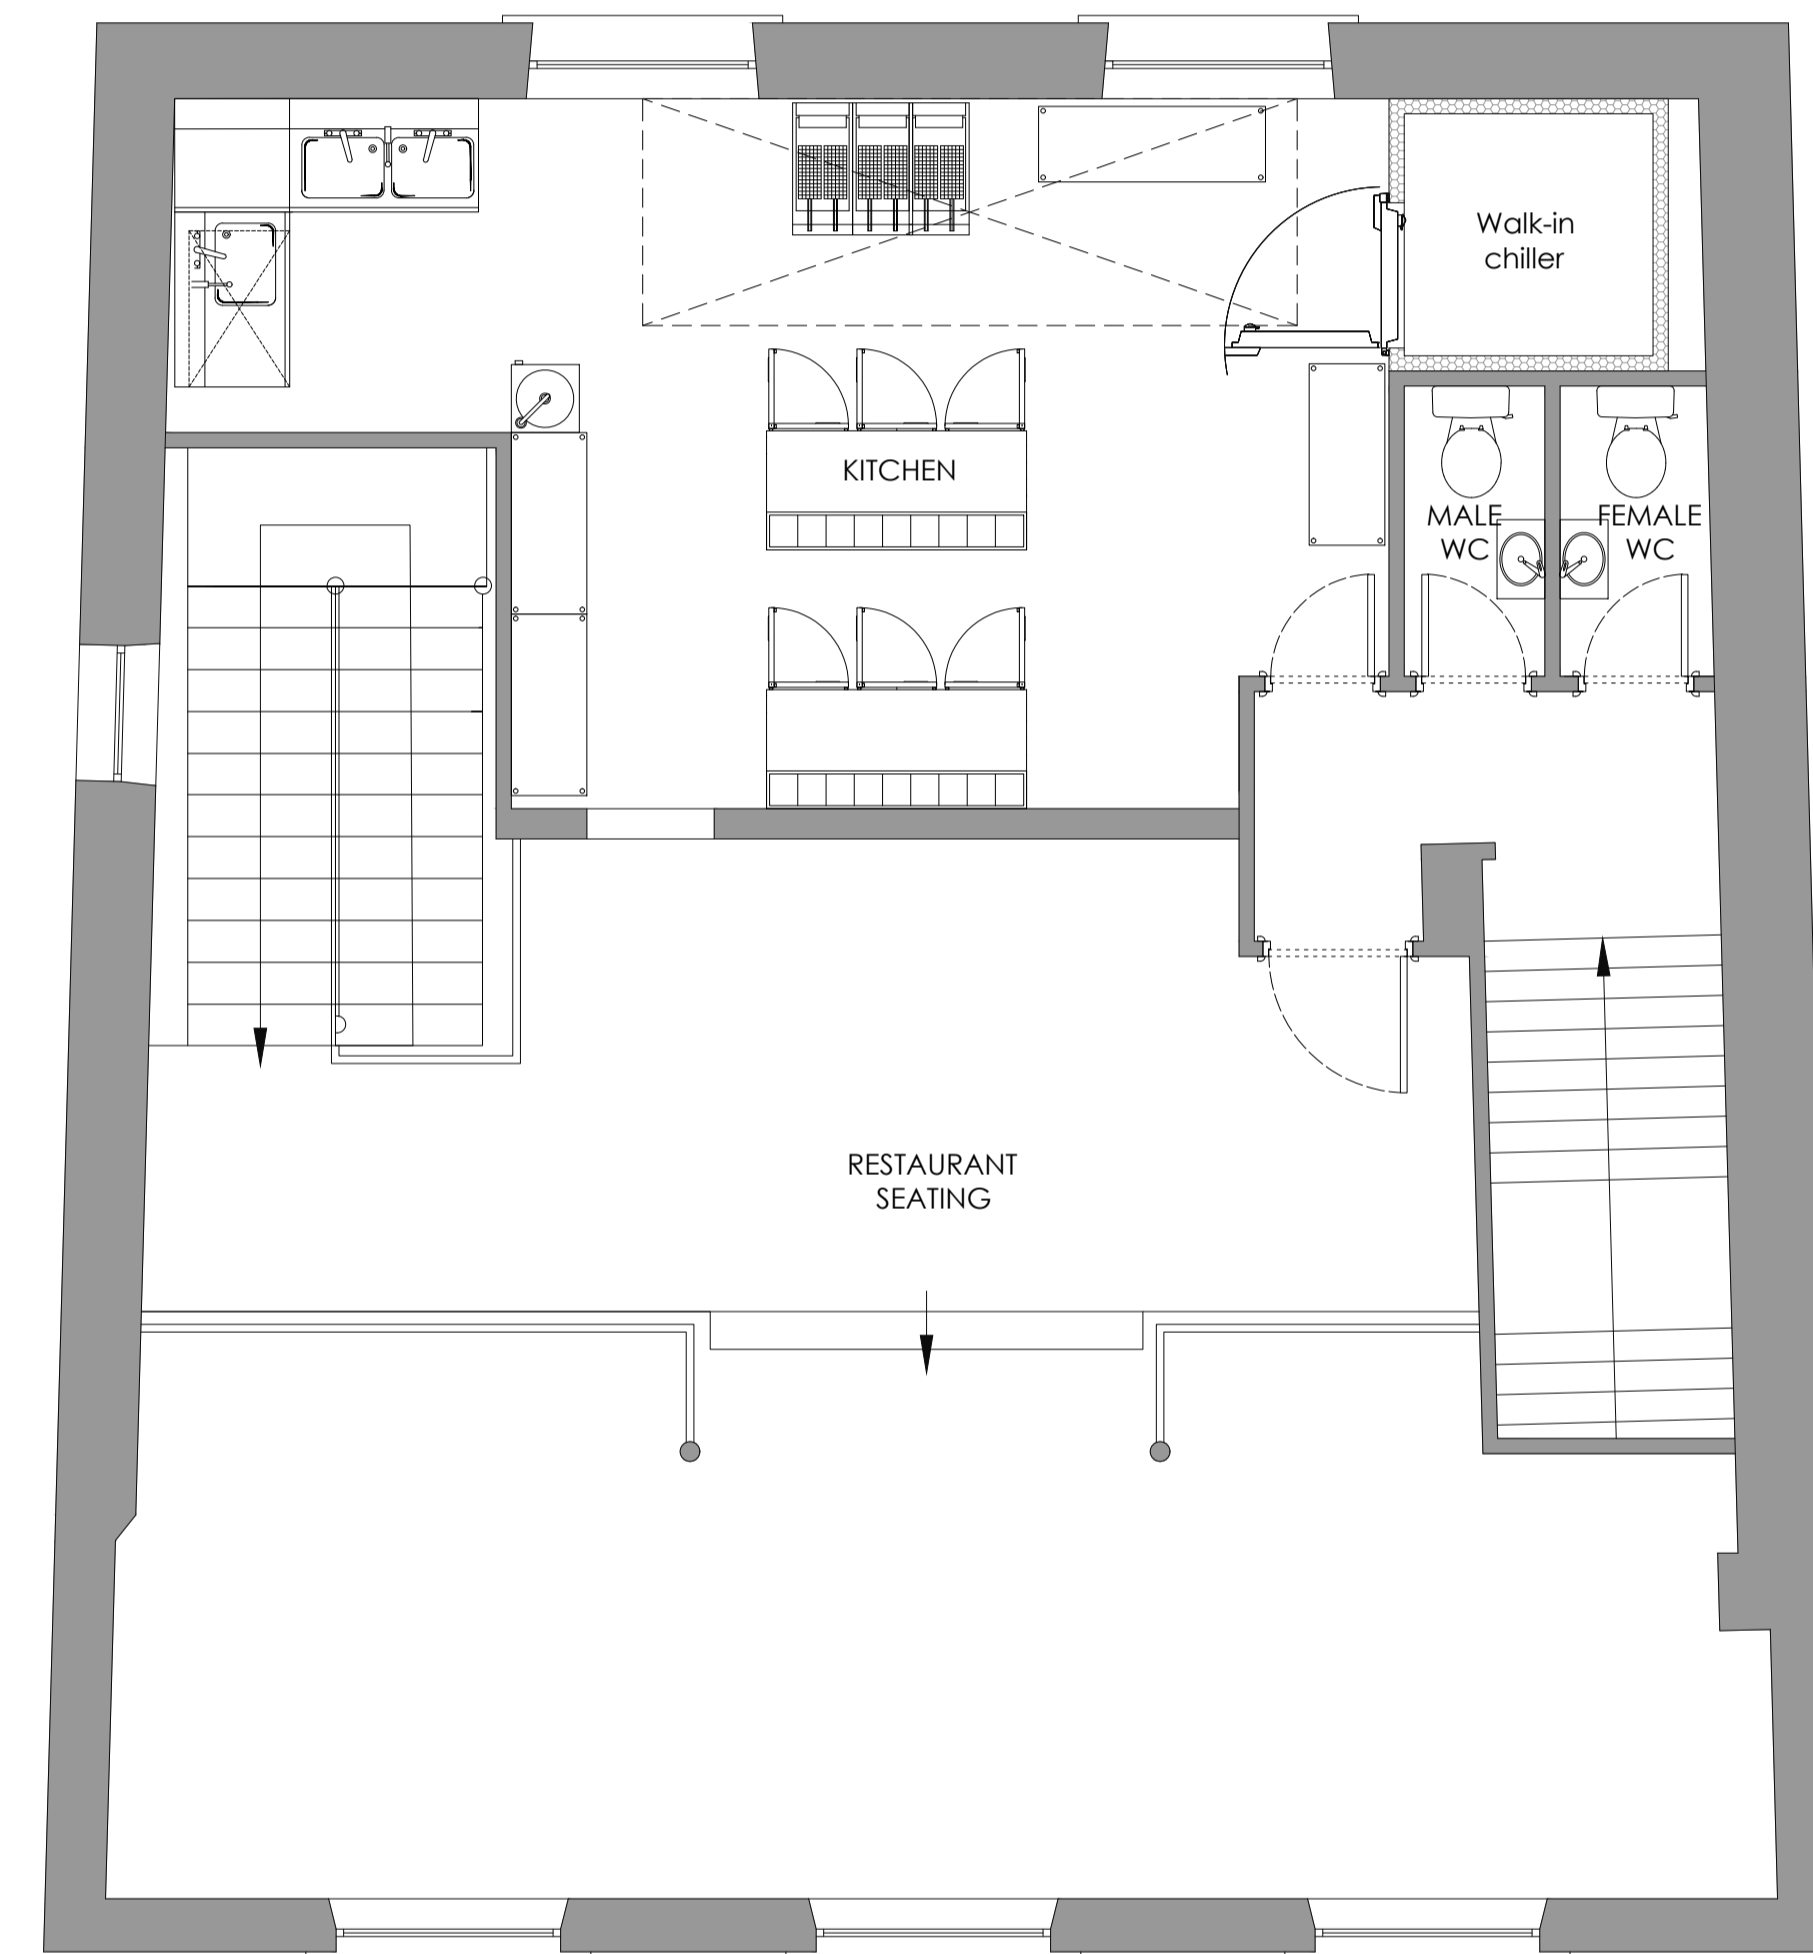

02 FIRST FLOOR
1:50

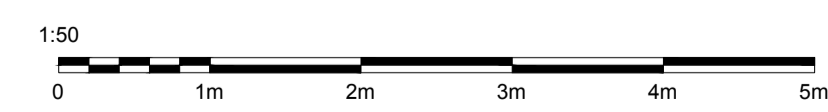

REV:	DATE:	DESCRIPTION:
-		

PROJECT:
THE GARAGE

ADDRESS:
3 Well Street
Buckingham
MK18 1EW

DRAWING TITLE:
EXISTING GA

SCALE: 1:50 @ A1	DATE: APRIL 2024
---------------------	---------------------

JOB NO: WS24-OT	DRG NO: 10	REV:
--------------------	---------------	------

DRAWN BY: AW	CHECKED BY: AW
-----------------	-------------------

AW ARCHITECTURAL DESIGN

4 The Willows, Mill Form Courtyard,
Beachampton,
Milton Keynes, Buckinghamshire, MK19 6DS
T: 01525 240800
E: admin@aw-architectural.co.uk
W: www.aw-architectural.co.uk