











Legend


-  New Jolt EVA EV 2.0 Charger
-  New Feeder Pillar in Line with Kerb
-  Indicative Trenching Dependant on Site Conditions
-  Proposed EV Charging Bay
-  New EVCP Sign Post
-  Existing BT Chamber
-  Existing TFL
-  Existing Bus Stand
-  Existing Illuminated Sign

 




Charging Unit to be Placed on the Island
Opposite No's 12-13 Western Parade
EN5 1AE.
Start of New EV Bay to be 2.5m from
Existing Illuminated Sign.

  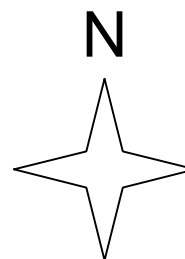Feeder Pillar to be Placed on
the Boundary Line Between No's
10-11 Western Parade

Existing unknown service
with concrete cover

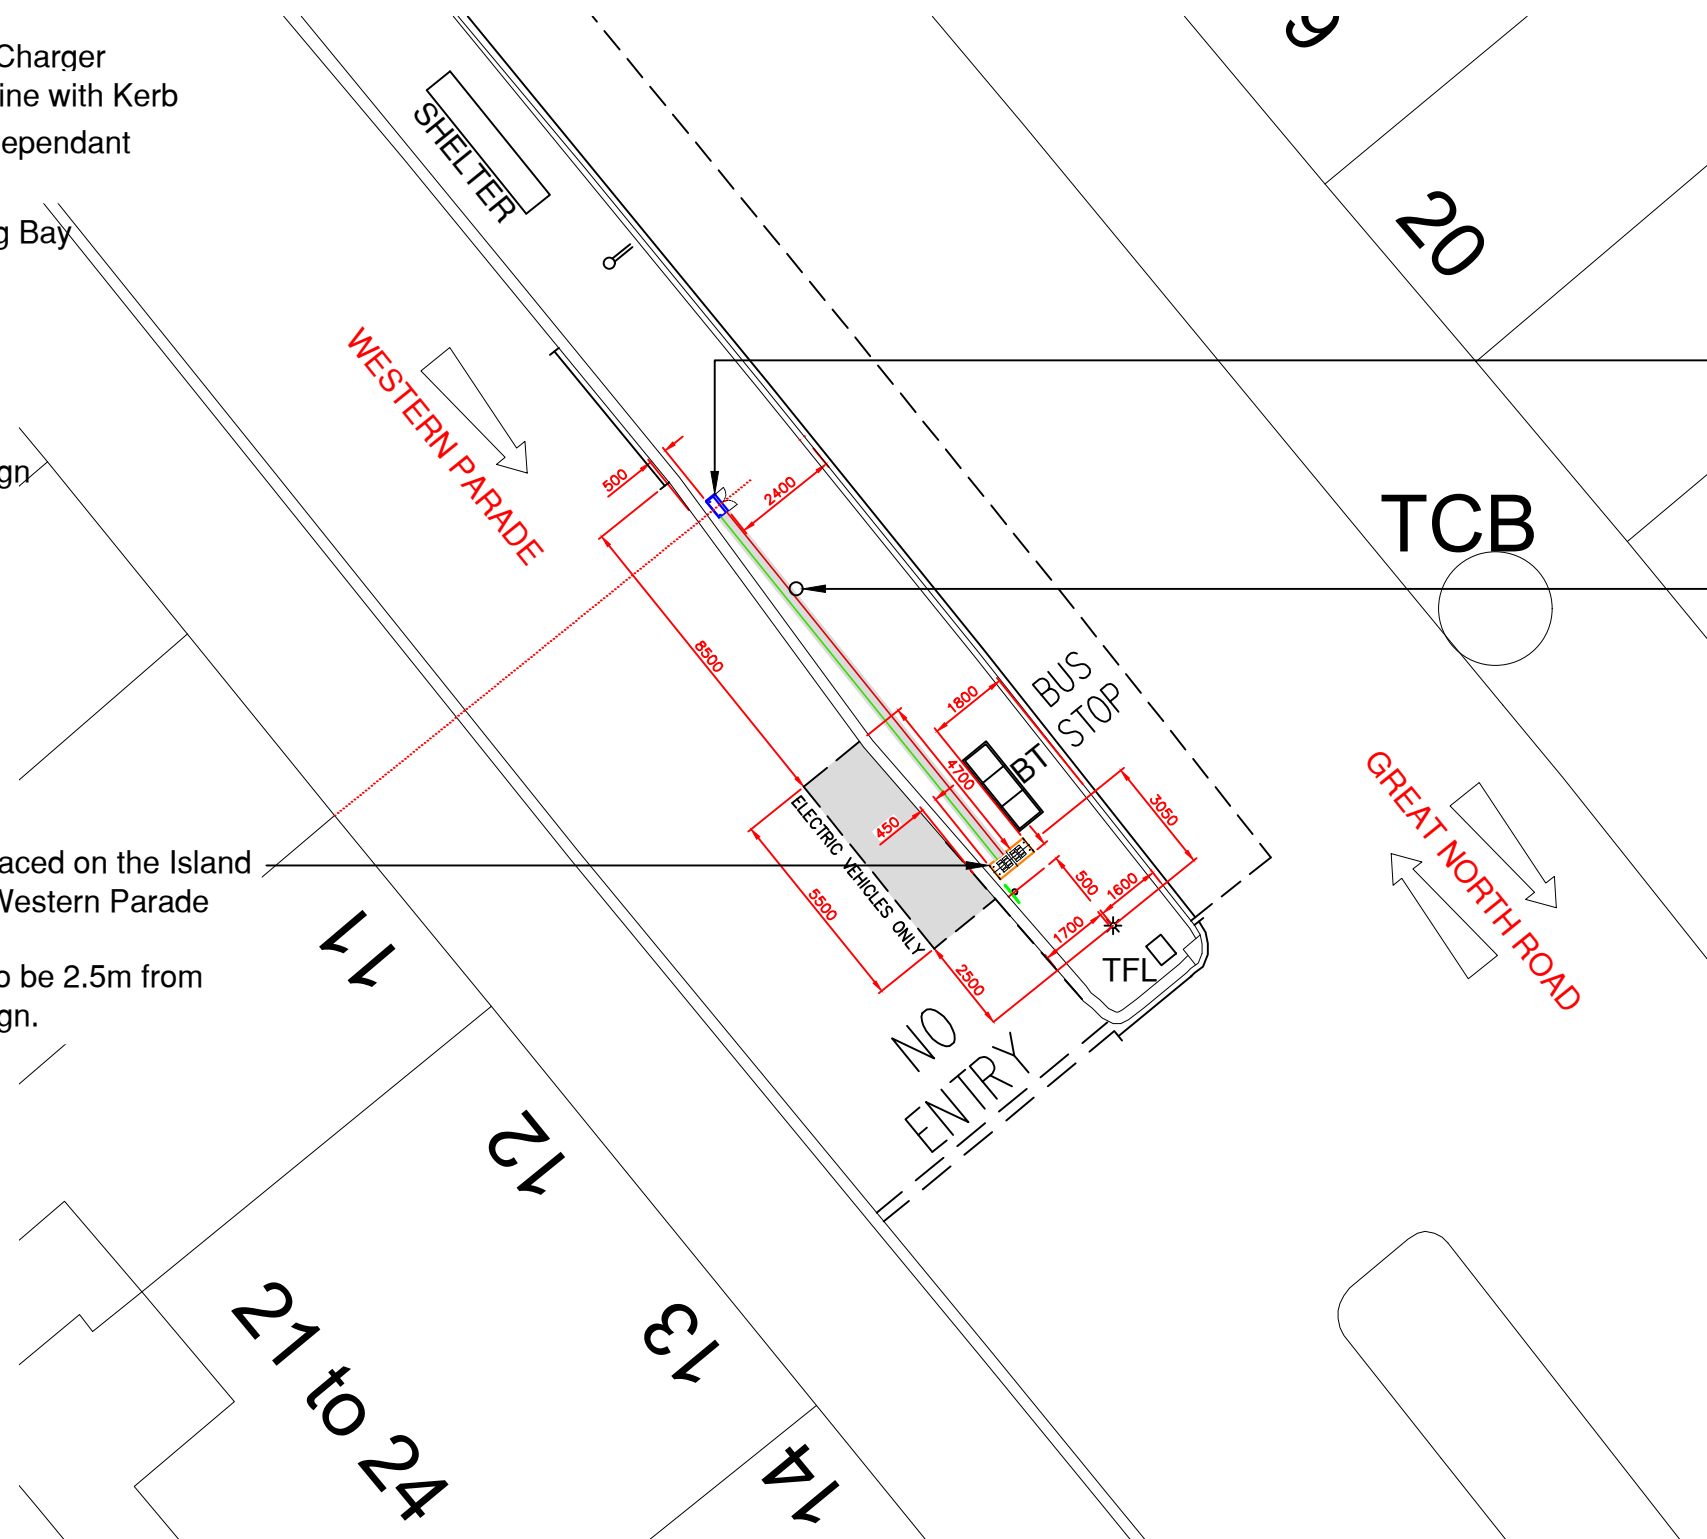

SITE LOCATION PLAN - 1:1250

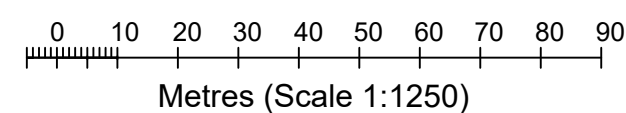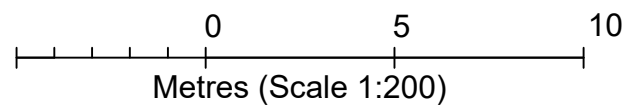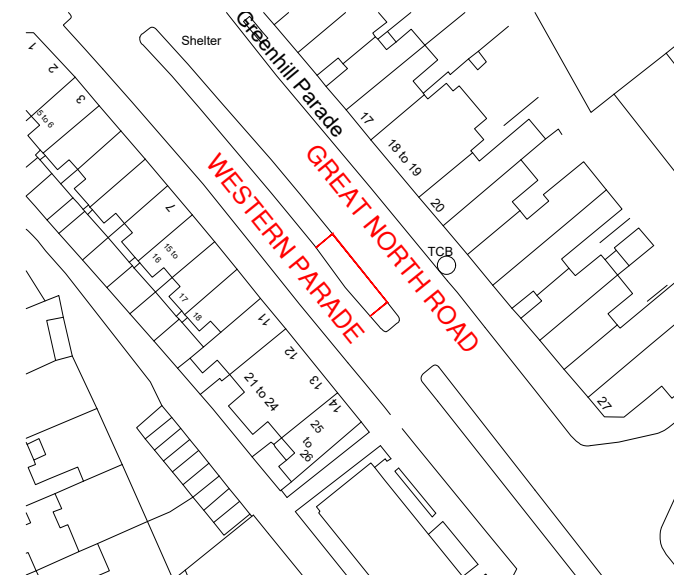

NOTES.
1. All measurements on
drawing are in mm

REV	DATE	BY	DESCRIPTION	CHK	APD
C	01/05/24	dds	Issued For Approval		
B	01/08/23	dds	Revised to comments.		
A	19/05/23	dds	Issued For Approval		



CLIENT JOLT CHARGE					
ARCHITECT					
SCALE 1:200	DATE MAY'23	DESIGN/DRAWN dds8124	CHECKED L.T	APPROVED J.R	SHT A3
DRAWING No. JLT.002-PROPOSED LAYOUT Rev C					

PROJECT LB BARNET JOLT CHARGING STATIONS
TITLE PROPOSED SITE LAYOUT LBB 089 O.S 11-13 WESTERN PARADE BARNET EN5 1AE EAST 525572, NORTH 195681